



**FOUNDATION PLAN**  
 SCALE: 1/4" = 1'-0"  
 NORTH

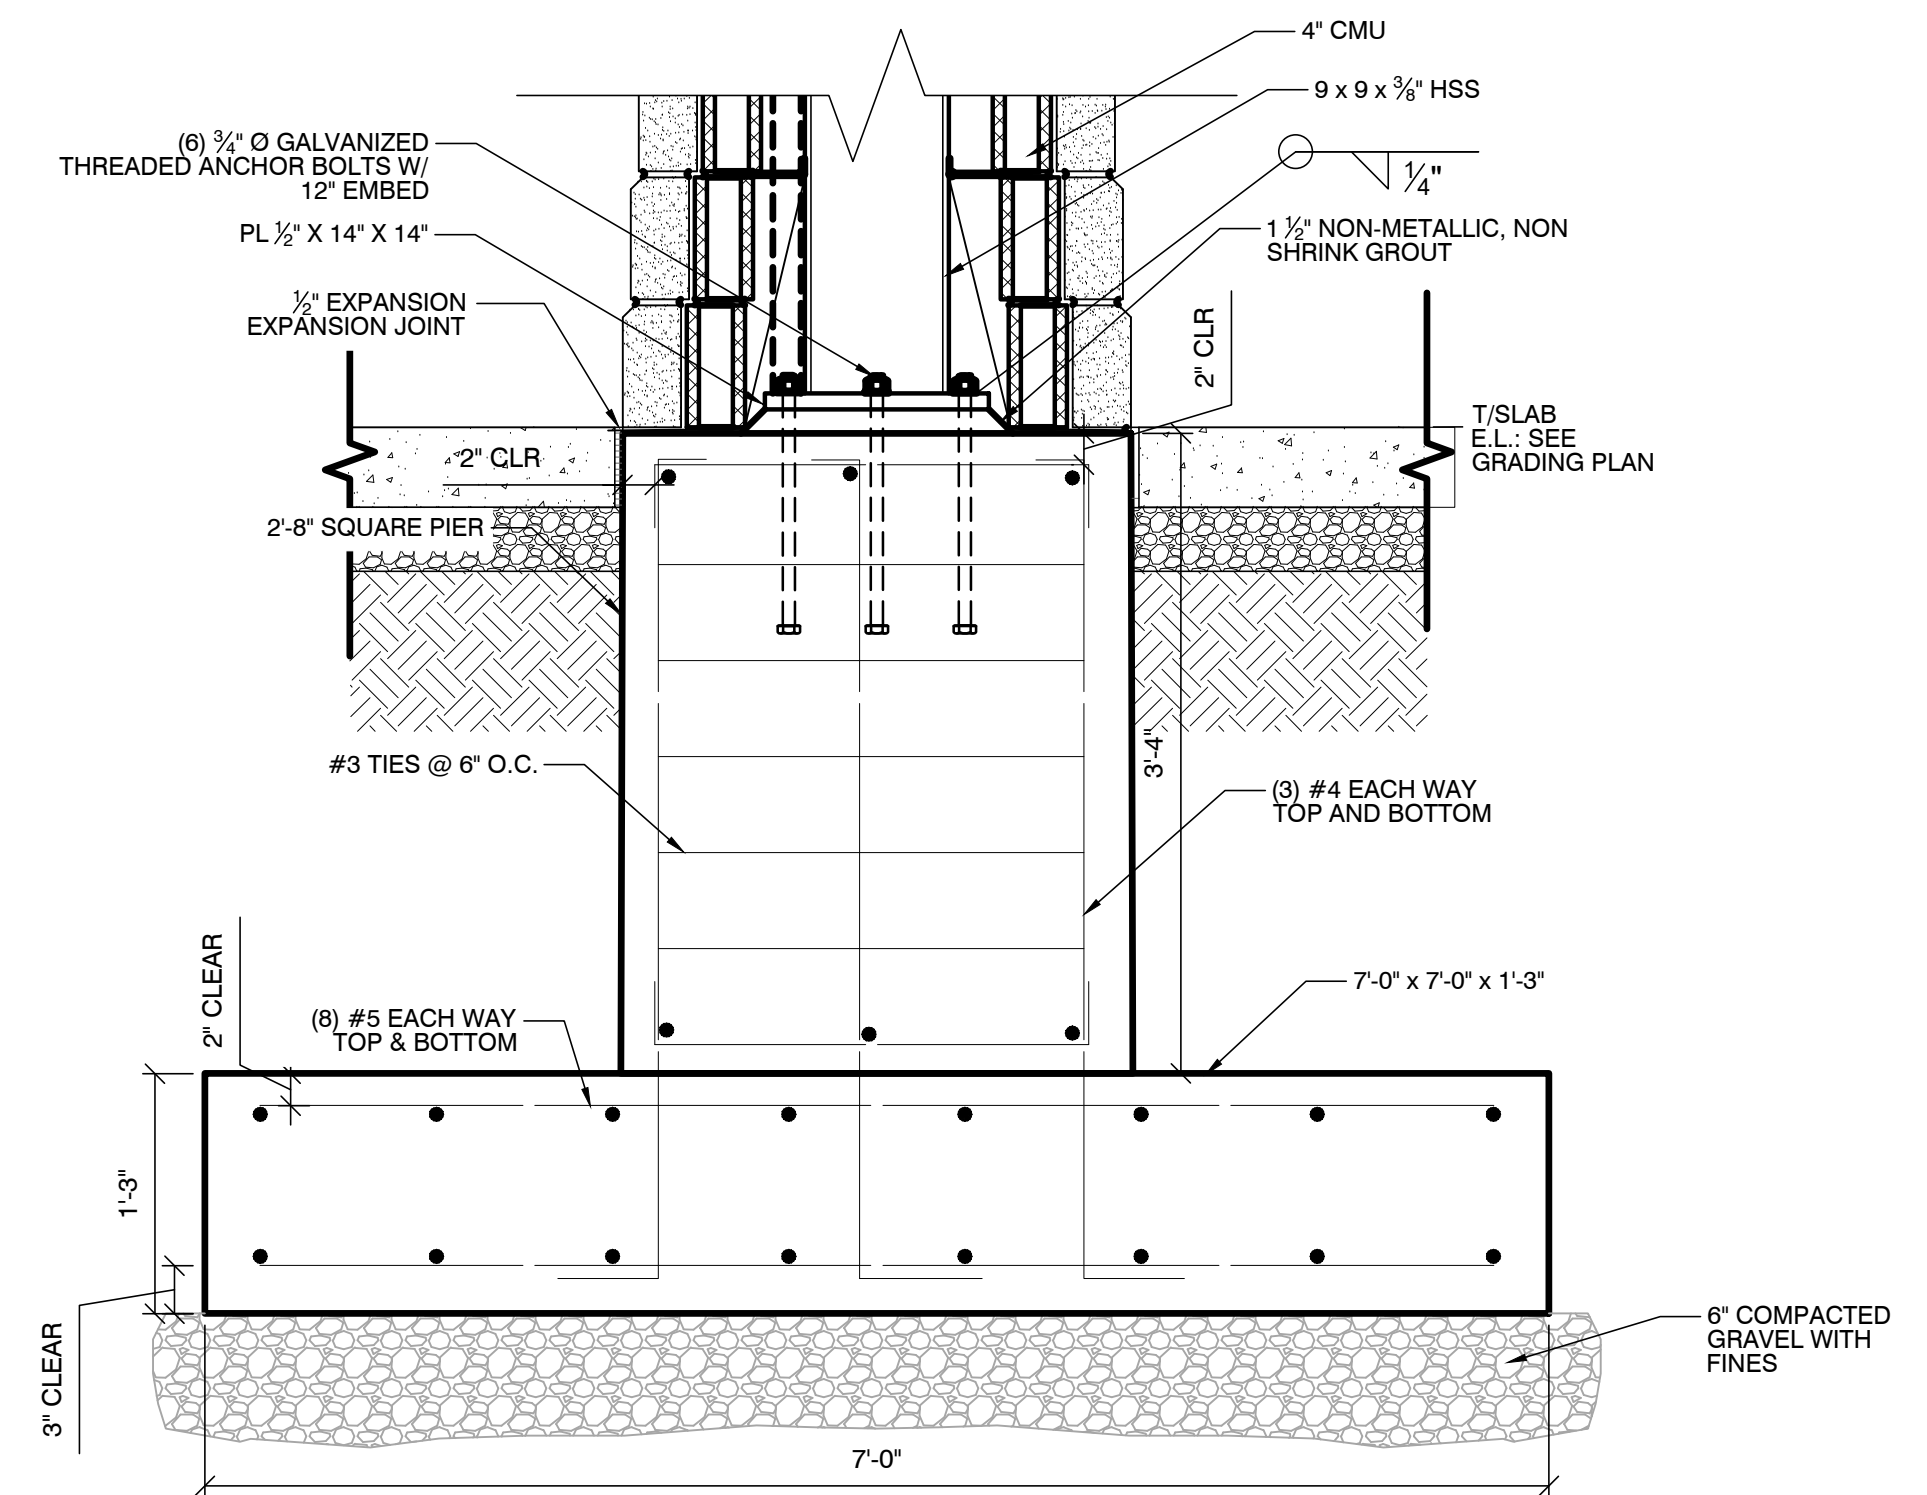

**1 S1 SHELTER FOOTING**  
 SCALE: 1" = 1'-0"

NOTE: THERE IS NO GEOTECH REPORT. AN ASSUMED CAPACITY WAS USED FOR FOUNDATION DESIGN. DURING CONSTRUCTION, A GEOTECHNICIAN WILL BE ON SITE TESTING FOR BEARING CAPACITY. IF THE BEARING CAPACITY ASSUMED IS NOT ACHIEVED THEN A CHANGE ORDER WILL BE APPROPRIATE.

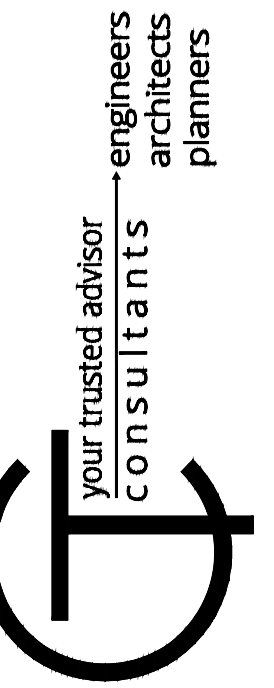

ISSUED FOR:	NO	REVISION	DATE
ISSUE DATE:	1	95% OWNER REVIEW	07/30/19
SCALE:	2	ISSUED FOR PERMIT	08/07/19
DESIGNED BY:	3	ISSUED FOR REBID	09/26/19
DRAWN BY:		JLAM	
CHECKED BY:		PPER	

**TOWER PARK SHELTER #3**  
 CITY OF FORT THOMAS  
 - CAMPBELL COUNTY, KENTUCKY -  
**FOUNDATION PLAN**

PROJECT NO.	190571
DISCIPLINE	STRUCTURAL
SHEET NUMBER	S1