


BISHOP ROAD WATERLINE (13)

SCALE: HORIZ. 1" = 20'
VERT. 1" = 5'

CODED NOTES:

- CONTRACTOR TO CONFIRM LOCATION OF SANITARY LATERAL, APPROXIMATE LOCATION AND ELEVATION IS NOTED ON PLANS.

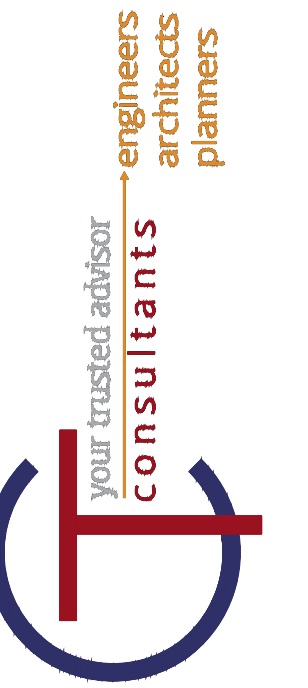

NO	REVISION	DATE

SCALE:	AS SHOWN
DATE:	04/09/2024
DESIGNED BY:	MLB
DRAWN BY:	MLB
CHECKED BY:	GBC

ASHTABULA COUNTY DEPARTMENT
OF ENVIRONMENTAL SERVICES
BISHOP ROAD WATERMAIN
ASHTABULA COUNTY
JEFFERSON, OHIO

PLAN AND PROFILE
BISHOP ROAD PLAN AND PROFILE - 19+75 - 24+75

PROJECT NO:	
231064	
SHEET NAME	
C-05	
SHEET	OF
13	15

PLEASE NOTE THAT THE EXISTING SANITARY SEWERS ARE LOCATED AT ELEVATION 813.