



\*\* COORDINATE DIMENSIONS ARE REFERENCE ONLY FOR GENERAL ALIGNMENT. FIELD VERIFY LOCATIONS.

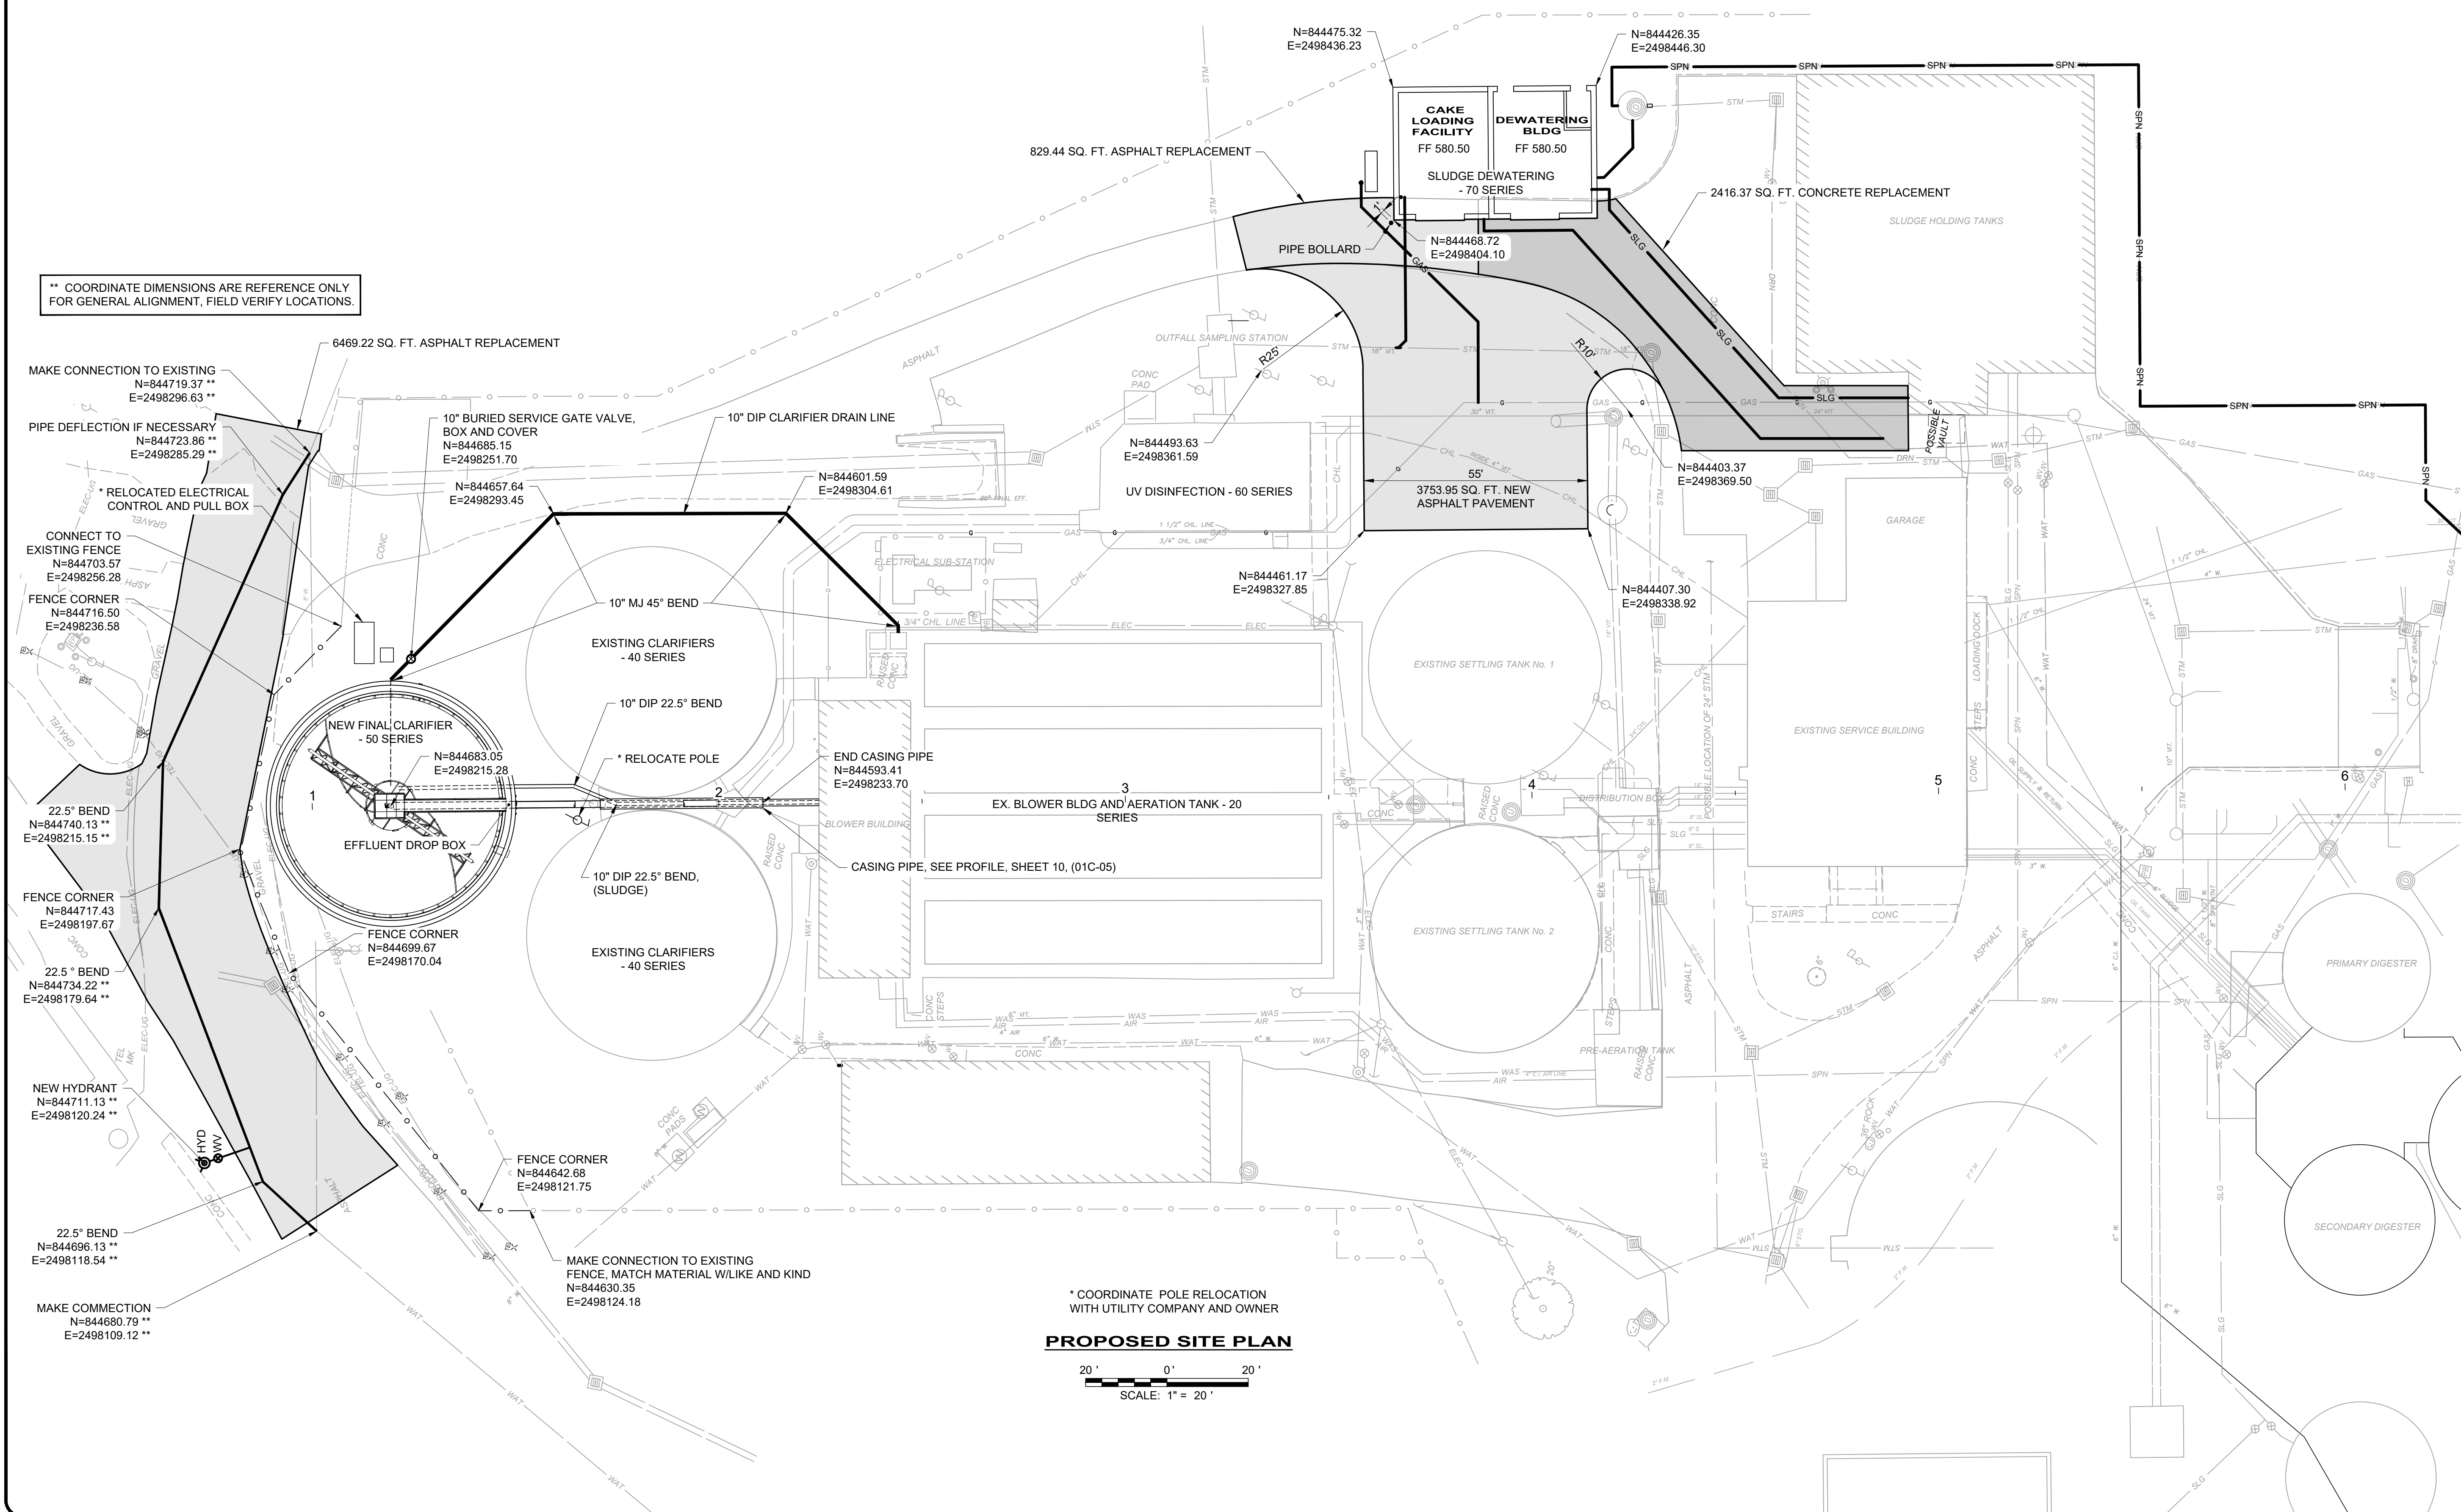

\* COORDINATE POLE RELOCATION WITH UTILITY COMPANY AND OWNER

**PROPOSED SITE PLAN**

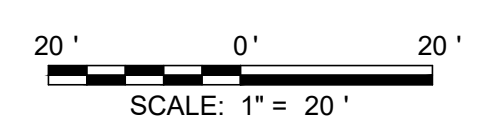

NO.	REVISION	DATE

SCALE:	AS NOTED
DATE: 8/6/24	GBC
DESIGNED BY: GBC	RLM
DRAWN BY: RLM	GBC
CHECKED BY:	

THE CITY OF CONNEAUT	PROJECT NO.
WASTEWATER TREATMENT PLANT	231837
NFA IMPROVEMENTS	DRAWING NAME
ASHTABULA COUNTY	01C-04
SITE IMPROVEMENTS - 01 SERIES	SHEET
PROPOSED SITE LOCATION PLAN	OF
	9
	81