


ISSUED FOR:	CD	NO	REVISION	DATE
ISSUE DATE:	8/5/2019		REBID REVISION	8/05/2019
SCALE:	AS SHOWN			
DESIGNED BY:	LCH / GMS			
DRAWN BY:	GMS			
CHECKED BY:	LCH			



LAKELAND TRANSFER CENTER
LAKELAND COMMUNITY COLLEGE
 7601 CLOCKTOWER DR., KIRTLAND, OH 44094

PROJECT NO.	18050002
DISCIPLINE	CIVIL
SHEET NAME	C_04
SHEET	9
OF	55

SITE PLAN -
ALT. 1 & ALT. 2

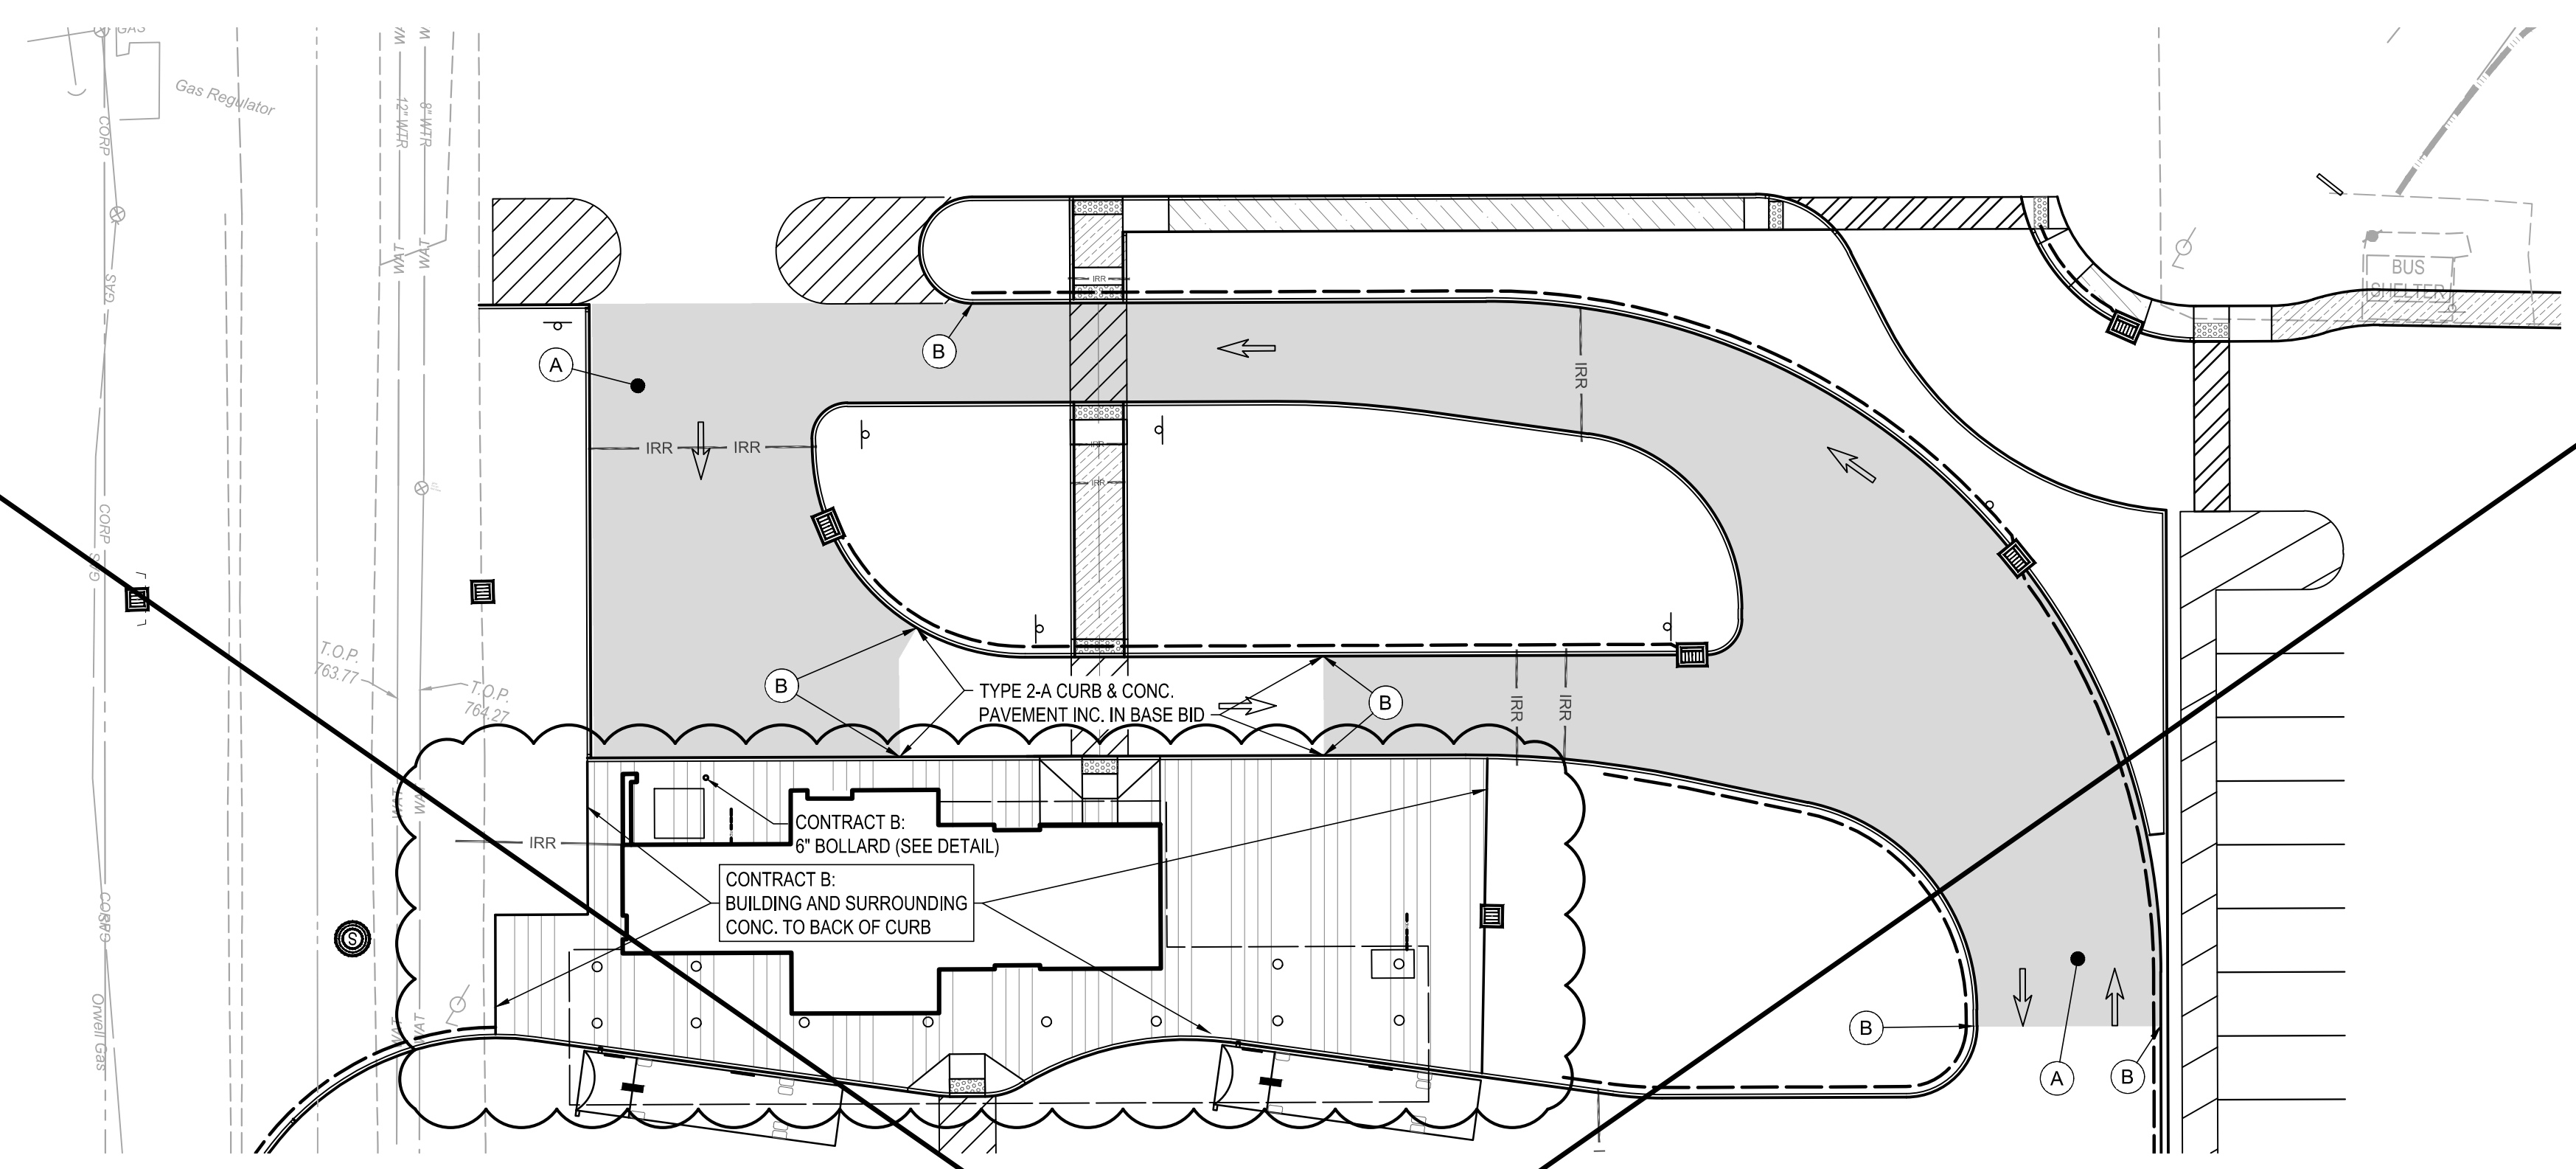

ALTERNATE 1 - HD ASPHALT

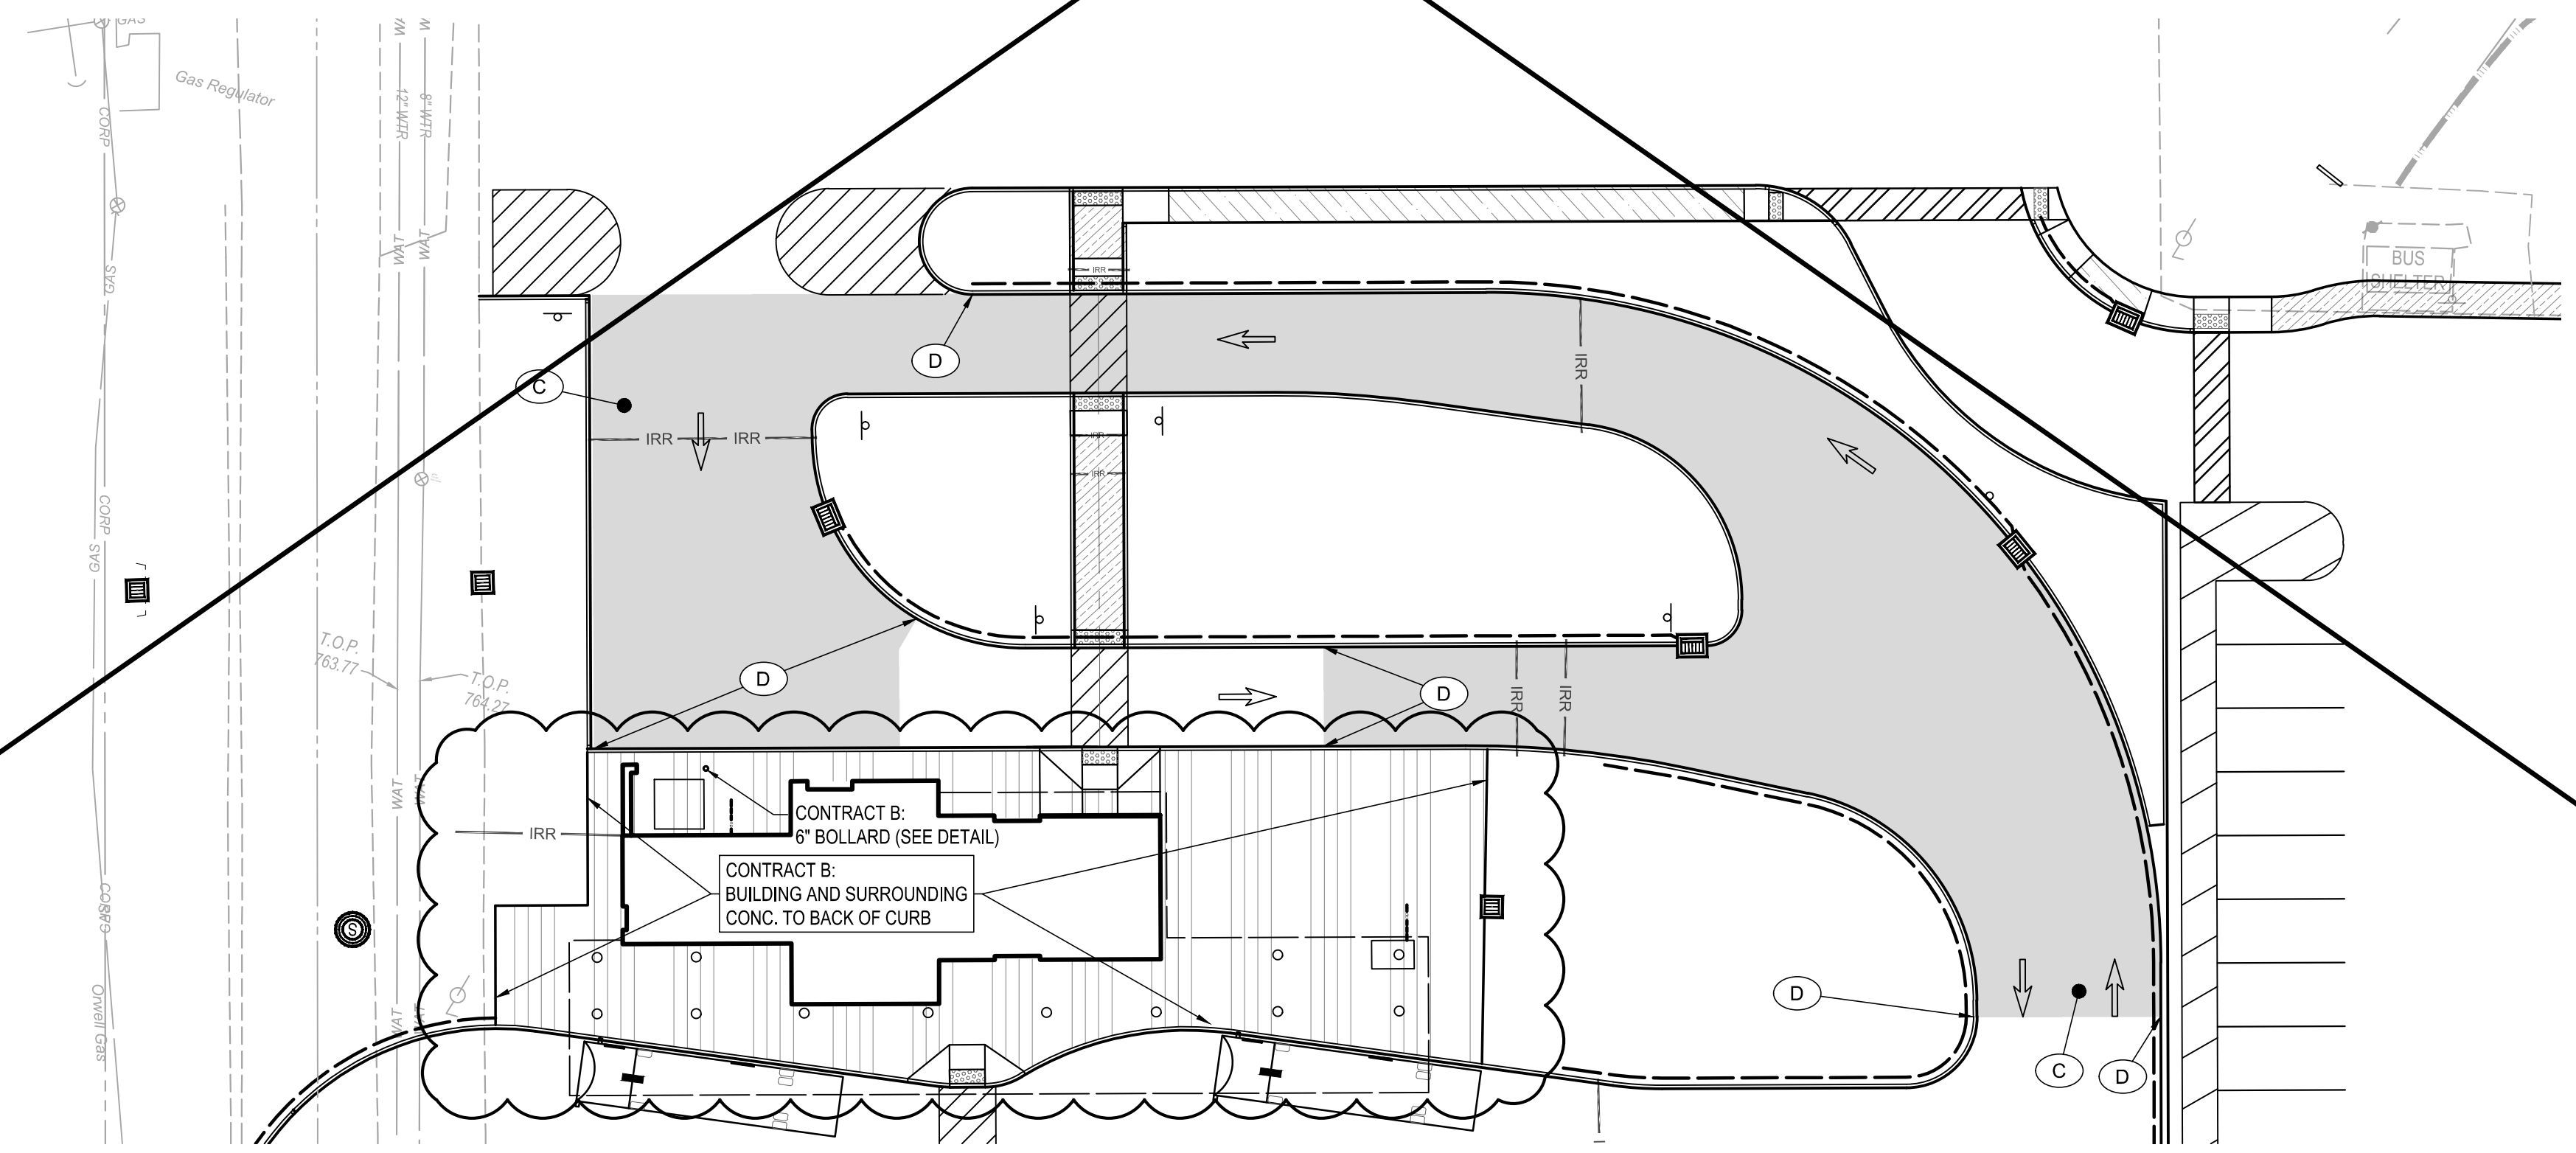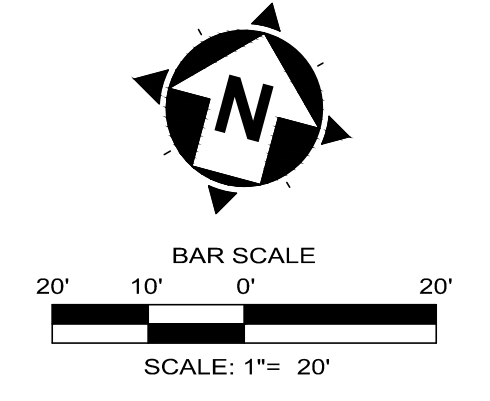

ALTERNATE 2 - 9" CONCRETE PAVEMENT

LEGEND:

- HEAVY DUTY ASPHALT - ALT 1 (SEE DETAIL)
- TYPE 6 - 6 INCH VERTICAL CURB - ALT 1 (SEE DETAIL)
- 9" CONCRETE PAVEMENT - ALT 2 (SEE DETAIL)
- TYPE 2A - 6 INCH CURB - ALT 2 (SEE DETAIL)
- 6" CONCRETE WALK WITH INTEGRATED CURB - CONTRACT A (SEE DETAIL)
- 6" CONCRETE WALK - CONTRACT A (SEE DETAIL)
- 6" CONCRETE WALK - CONTRACT B