


# CITY OF WILLOUGHBY LAKE COUNTY, OHIO


## ERIE STREET WATER LINE REPLACEMENT

### L.C. IMPROVEMENT NO. 413W-2018

BID DATE \_\_\_\_\_

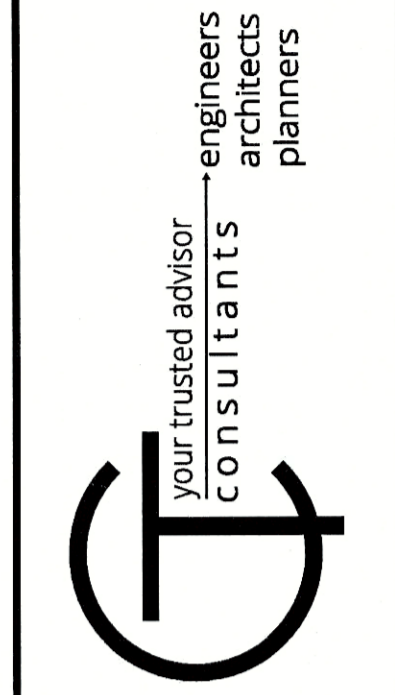

Sheet List Table		
Sheet Number	Sheet Title	
1	COVER	COVER SHEET
2	GN-01	GENERAL NOTES
3	GN-02	GENERAL NOTES
4	GN-03	GENERAL NOTES
5	PP-01	PLAN AND PROFILE STA. 0+00 TO STA. 3+50
6	PP-02	PLAN AND PROFILE STA. 3+50 TO STA. 7+00
7	PP-03	PLAN AND PROFILE STA. 7+00 TO STA. 11+00
8	PP-04	PLAN AND PROFILE STA. 11+00 TO END
9	PR-1	PAVEMENT REPLACEMENT
10	PM-1	PAVEMENT MARKINGS
11	CNT-1	CONTROL DRAWING
12	MOT-01	MAINTENANCE OF TRAFFIC
13	MOT-2	MAINTENANCE OF TRAFFIC
14	CD-01	CONSTRUCTION DETAILS 1
15	CD-02	CONSTRUCTION DETAILS 2
16	CD-03	CONSTRUCTION DETAILS 3
17	CD-04	CONSTRUCTION DETAILS 4
18	SWPPP-01	SWPPP DETAILS
19	SWPPP-02	SWPPP DETAILS
20	DTI-01	DOWNTOWN IMPROVEMENTS

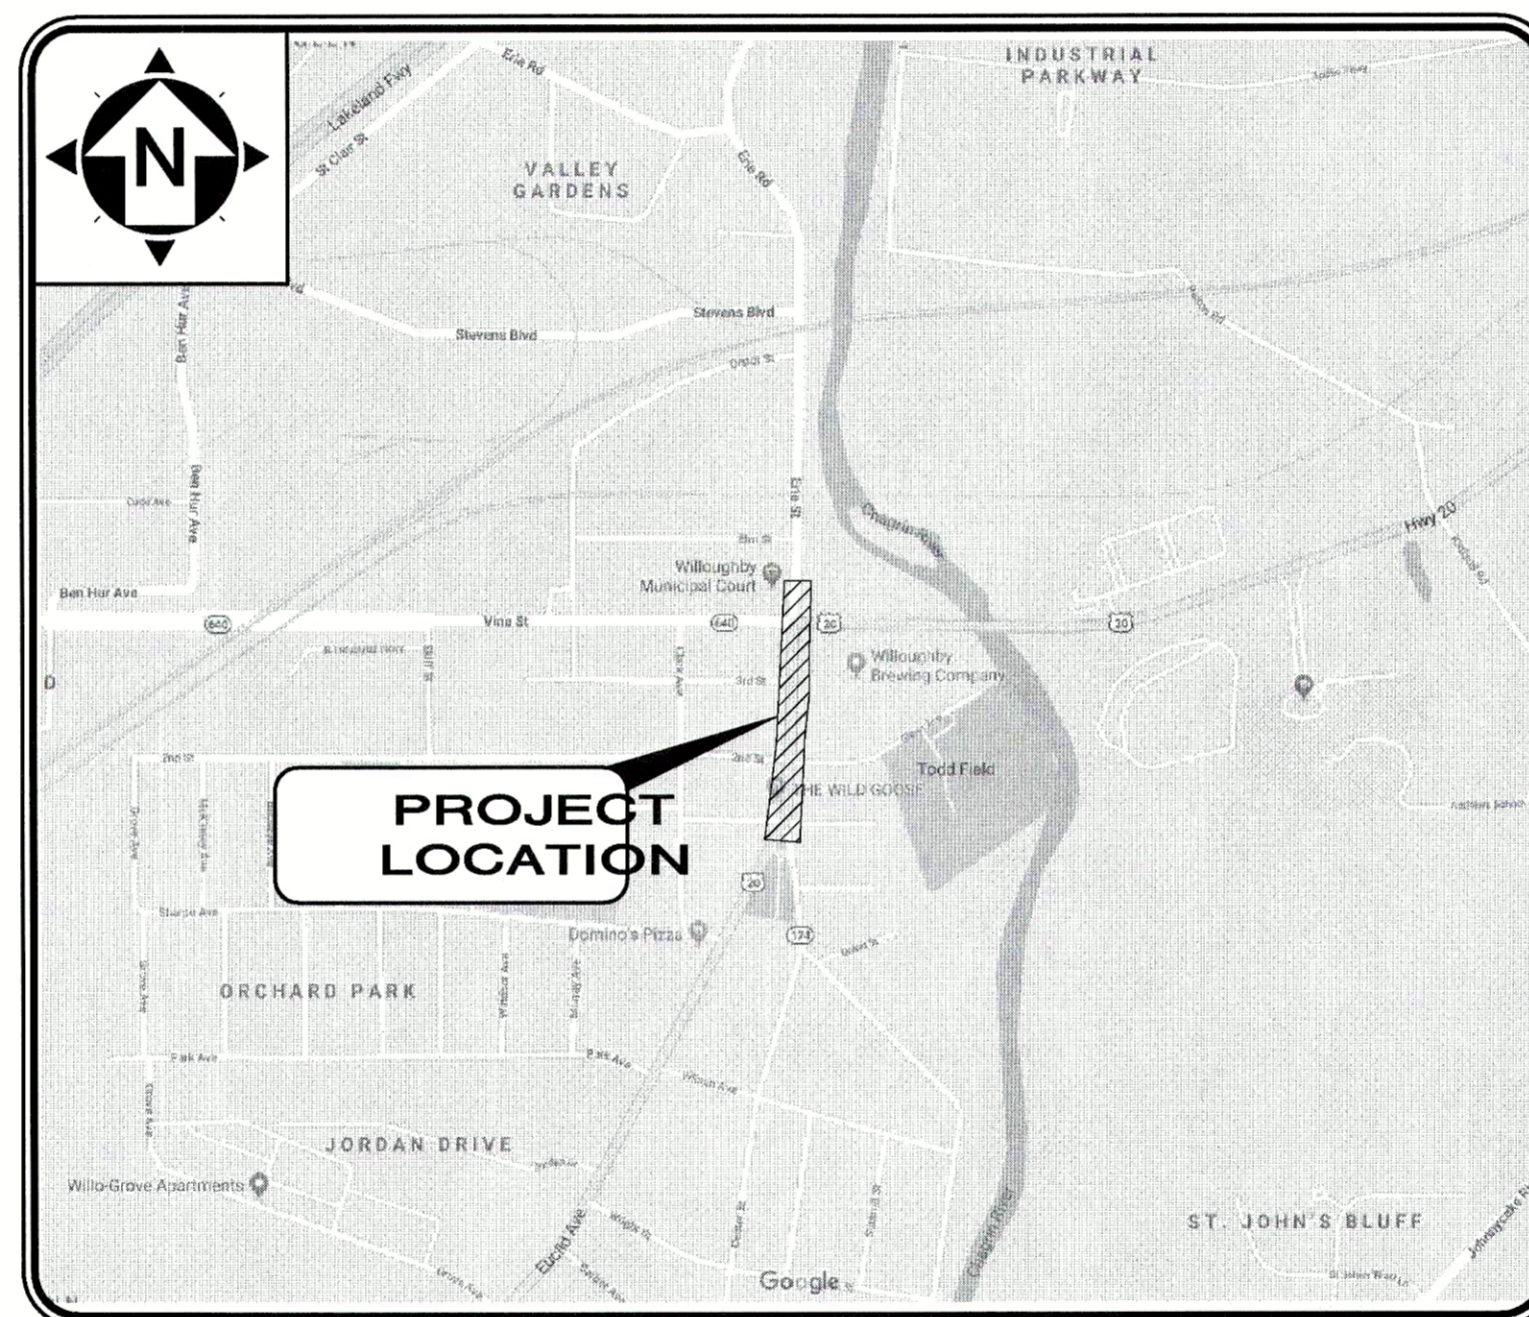

**LOCATION MAP - CITY OF WILLOUGHBY**  
NOT TO SCALE

### APPROVALS

#### BOARD OF LAKE COUNTY COMMISSIONERS:

PRESIDENT Jerry C. Cirino 10-24-19 DATE

COMMISSIONER John R. Hamercheck 10-24-19 DATE

COMMISSIONER Ron Young 10-24-19 DATE

#### LAKE COUNTY SANITARY ENGINEER

ENGINEER Randall J. Rothlisberger 10/16/2019 DATE

#### CITY OF WILLOUGHBY

DIRECTOR OF PUBLIC SERVICE Lee Bock 10-10-19 DATE

ENGINEER Jim Sayles 10-9-19 DATE

#### PROJECT DESCRIPTION

WATER MAIN REPLACEMENT ON ERIE STREET IN THE CITY OF WILLOUGHBY, LAKE COUNTY, OHIO

#### 2016 SPECIFICATIONS

THE STANDARD SPECIFICATIONS OF THE STATE OF OHIO, DEPARTMENT OF TRANSPORTATION, INCLUDING CHANGES AND SUPPLEMENTAL SPECIFICATIONS LISTED IN THE PROPOSAL SHALL GOVERN THIS IMPROVEMENT.

NO	DATE	REVISION

ISSUED FOR UTILITY COORD. 08/28/18  
 ISSUE DATE: 10/24/19  
 SCALE: AS SHOWN  
 DESIGNED BY: MFC  
 DRAWN BY: MFC/JPL  
 CHECKED BY: XXX

PROJECT NO.	
180608	
DISCIPLINE	
CIVIL	
SHEET NAME	
COVER	
SHEET	OF
1	20

ERIE STREET WATER LINE REPLACEMENT  
 LAKE COUNTY DEPARTMENT OF UTILITIES - WILLOUGHBY -  
 COVER SHEET

#### LAKE COUNTY UTILITIES SPECIFICATIONS

UNLESS OTHERWISE INDICATED IN THE PLANS AND SPECIFICATIONS, THE WATER WORK SHALL BE GOVERNED BY THE LAKE COUNTY DEPARTMENT OF UTILITIES RULES AND REGULATIONS.



**NOTE:**

THE SURVEY SHOWN ON THESE PLANS WAS OBSERVED IN THE FIELD FOR CONSTRUCTION PURPOSES ONLY AND MAY NOT BE SUITABLE FOR PROPERTY LINE SURVEYS OR ANY OTHER PURPOSE.



10.9.19  
DATE

1-800-362-2764  
CALL TWO WORKING DAYS BEFORE YOU DIG  
(NON MEMBERS MUST BE CALLED DIRECTLY)

*Michael P. Cyvas*

MICHAEL P. CYVAS P.E. No. 56012