

SCALE: 1" = 20'



STATE ROUTE 2  
ON-RAMP

TRANSITION TO NO CURB OVER 6"

TRANSITION TO NO CURB OVER 6"

PR CI CONTROL STRUCTURE  
N=711323.718  
E=2247963.611  
RIM=645.42  
12" S IN=641.94  
6" S IN=641.37  
12" N OUT=641.40  
CONNECT TO EX. 12"

PR CI 2  
N=711055.296  
E=2247893.876  
RIM=647.00  
12" SE IN=642.71  
12" W OUT=642.70  
CONNECT TO EX. 12"


PR CB 1  
N=711031.753  
E=2247723.202  
RIM=647.36  
12" SE IN=643.34  
12" NW OUT=643.34

PR CB 3  
N=711233.503  
E=2247963.885  
RIM=646.56  
12" SE IN=641.94  
6" E IN=641.37  
647.20 TC=641.94  
646.78 P

PR CI 3  
N=711180.293  
E=2248000.070  
RIM=647.70  
12" NW OUT=641.94

PR CI 1  
N=710978.334  
E=2247758.807  
RIM=648.07  
12" NW OUT=643.98

FF= 647.37

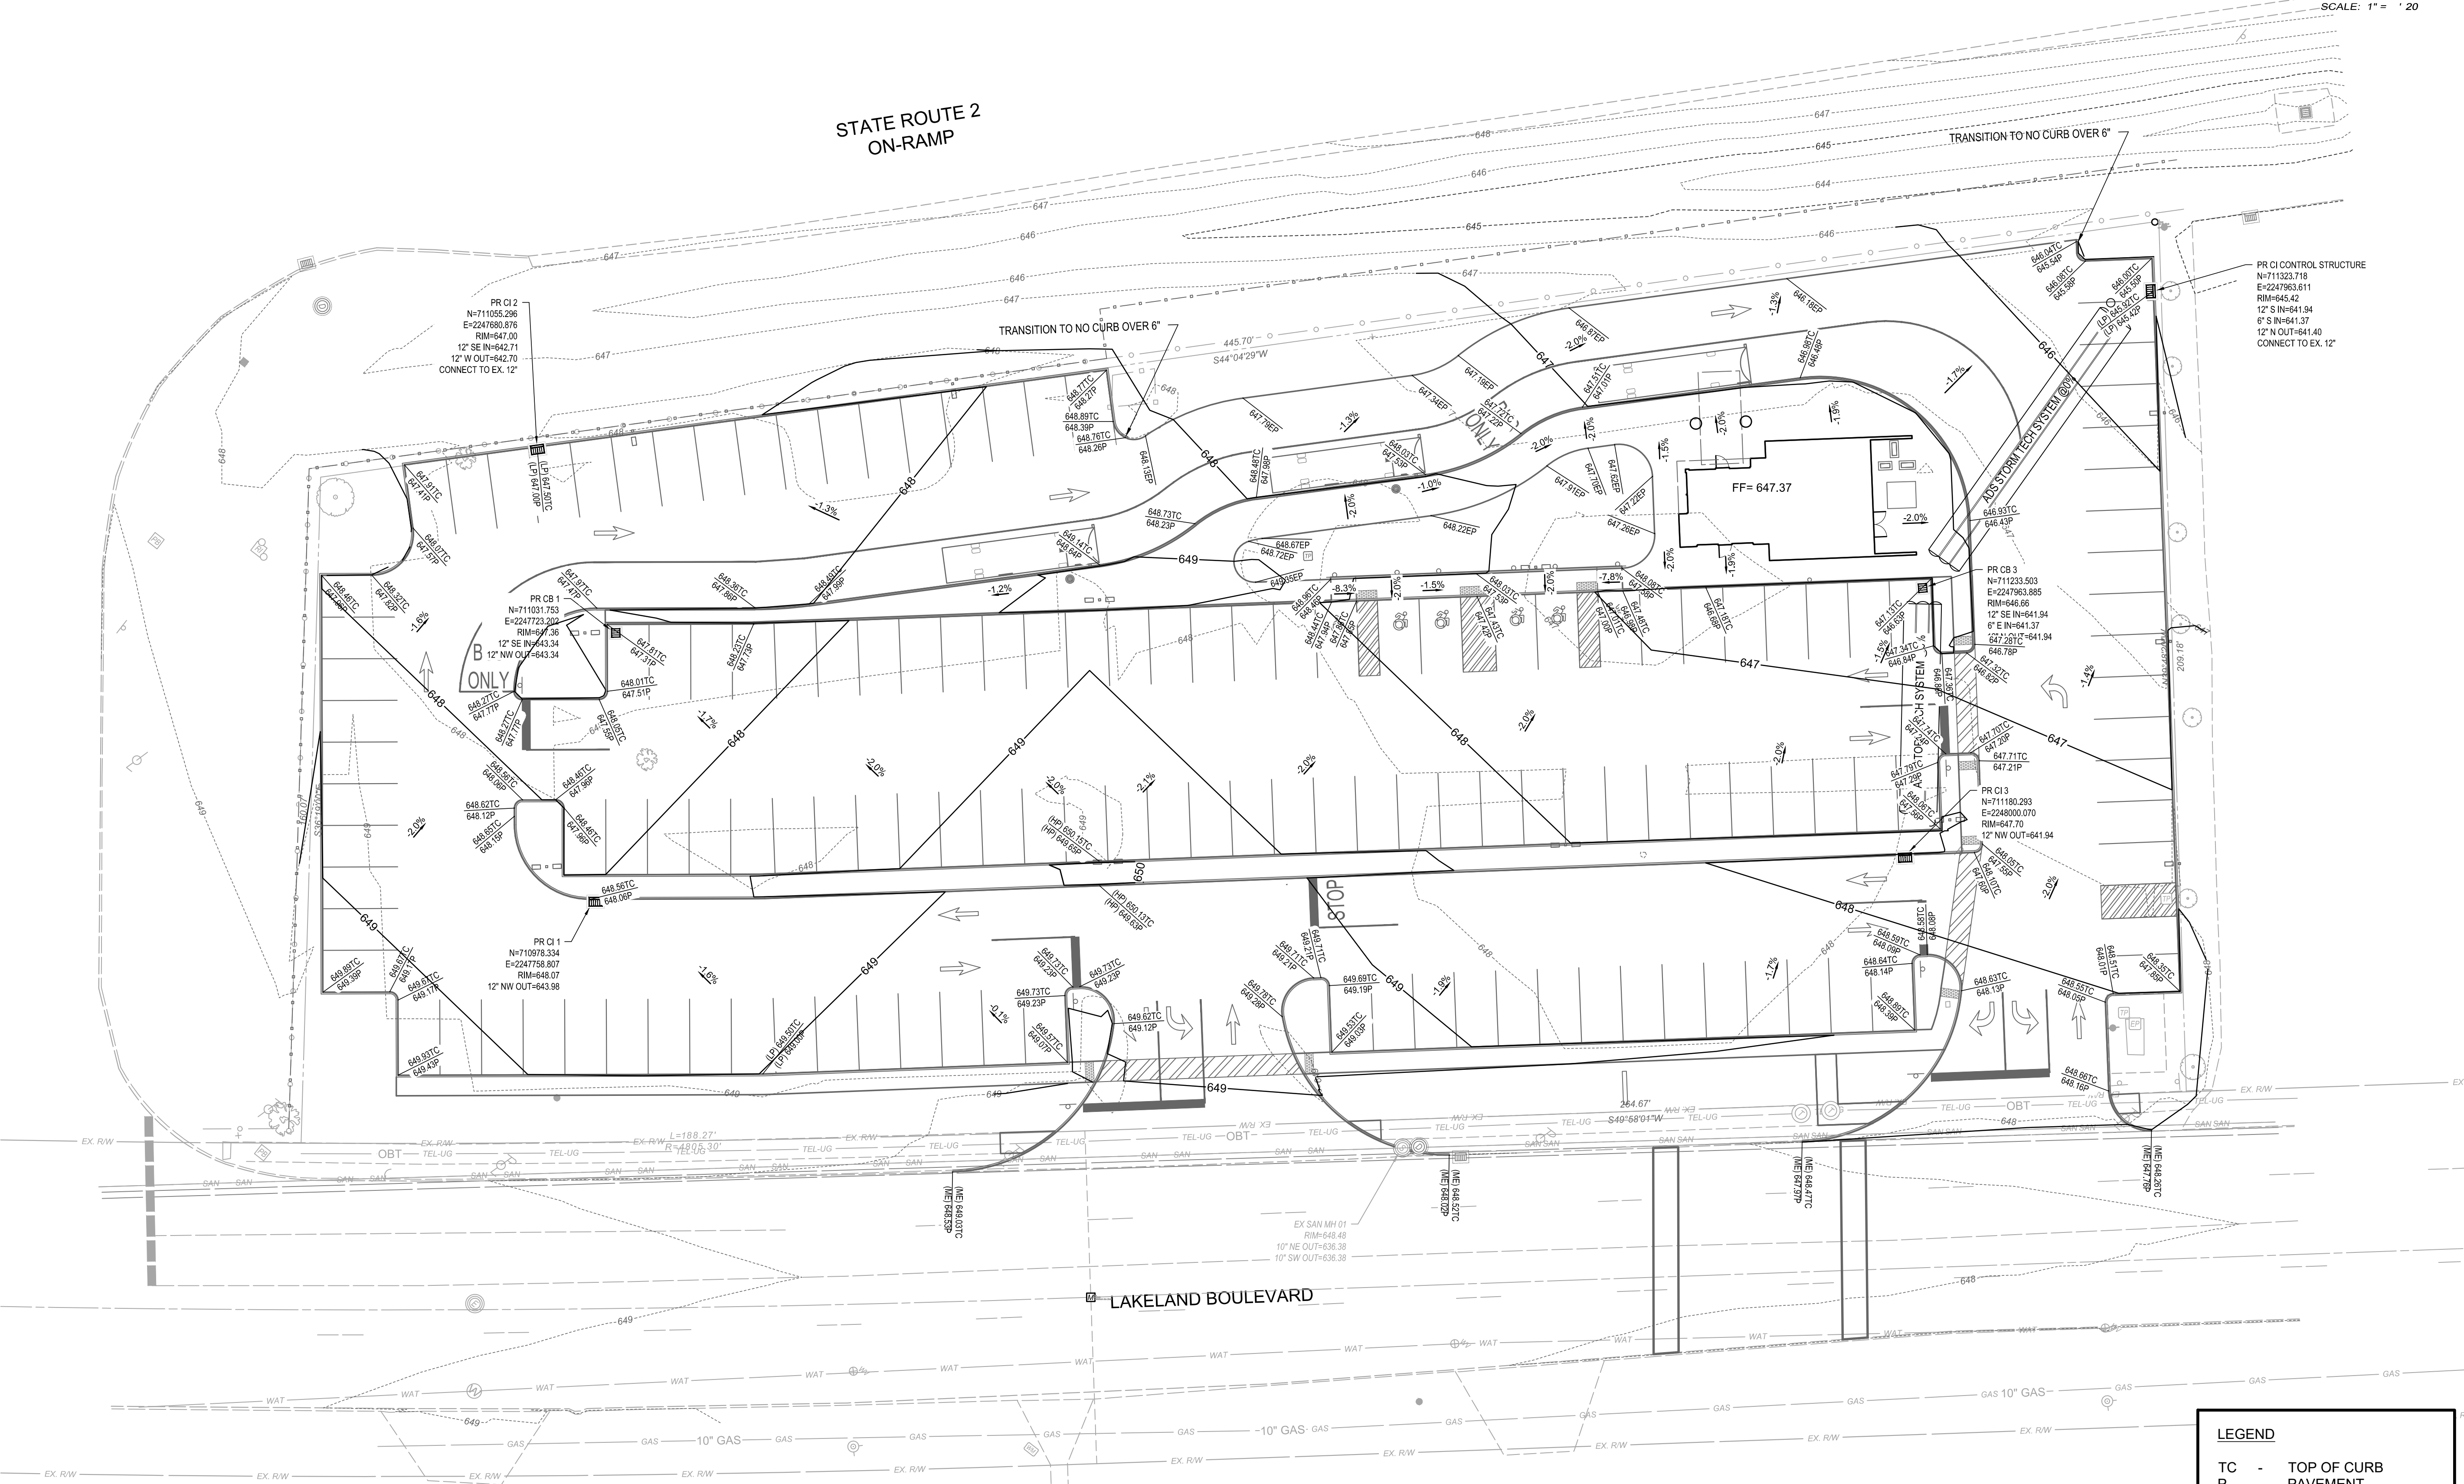

**LEGEND**

- TC - TOP OF CURB
- P - PAVEMENT
- EP - EDGE OF PAVEMENT
- LP - LOW POINT
- HP - HIGH POINT
- GB - GRADE BREAK

ISSUED FOR:	CD	NO	REVISION	DATE
	4/10/20			

ISSUE DATE:	SCALE:	DESIGNED BY:	DRAWN BY:	CHECKED BY:
4/10/20	1" = 20'	PJF / GMS	GMS	PJF

**LAKETRA WICKLIFFE PARK-N-RIDE LOT**  
29610 LAKELAND BLVD., WICKLIFFE, OH 44092

**GRADING PLAN**

PROJECT NO.	<b>190065</b>
DISCIPLINE	<b>CIVIL</b>
SHEET NAME	<b>C-7</b>
SHEET	9
OF	49