


ISSUED FOR:	CD	NO	REVISION	DATE
ISSUE DATE:	4/10/20			
SCALE:	N.A.			
DESIGNED BY:				
DRAWN BY:	GMS			
CHECKED BY:	PJF			


LAKETRAN WICKLIFFE PARK-N-RIDE LOT
 29610 LAKELAND BLVD., WICKLIFFE, OH 44092

ELEVATIONS AND DETAILS


PROJECT NO.	190065
DISCIPLINE	ARCHITECTURAL
SHEET NAME	A-03
SHEET	35
OF	49

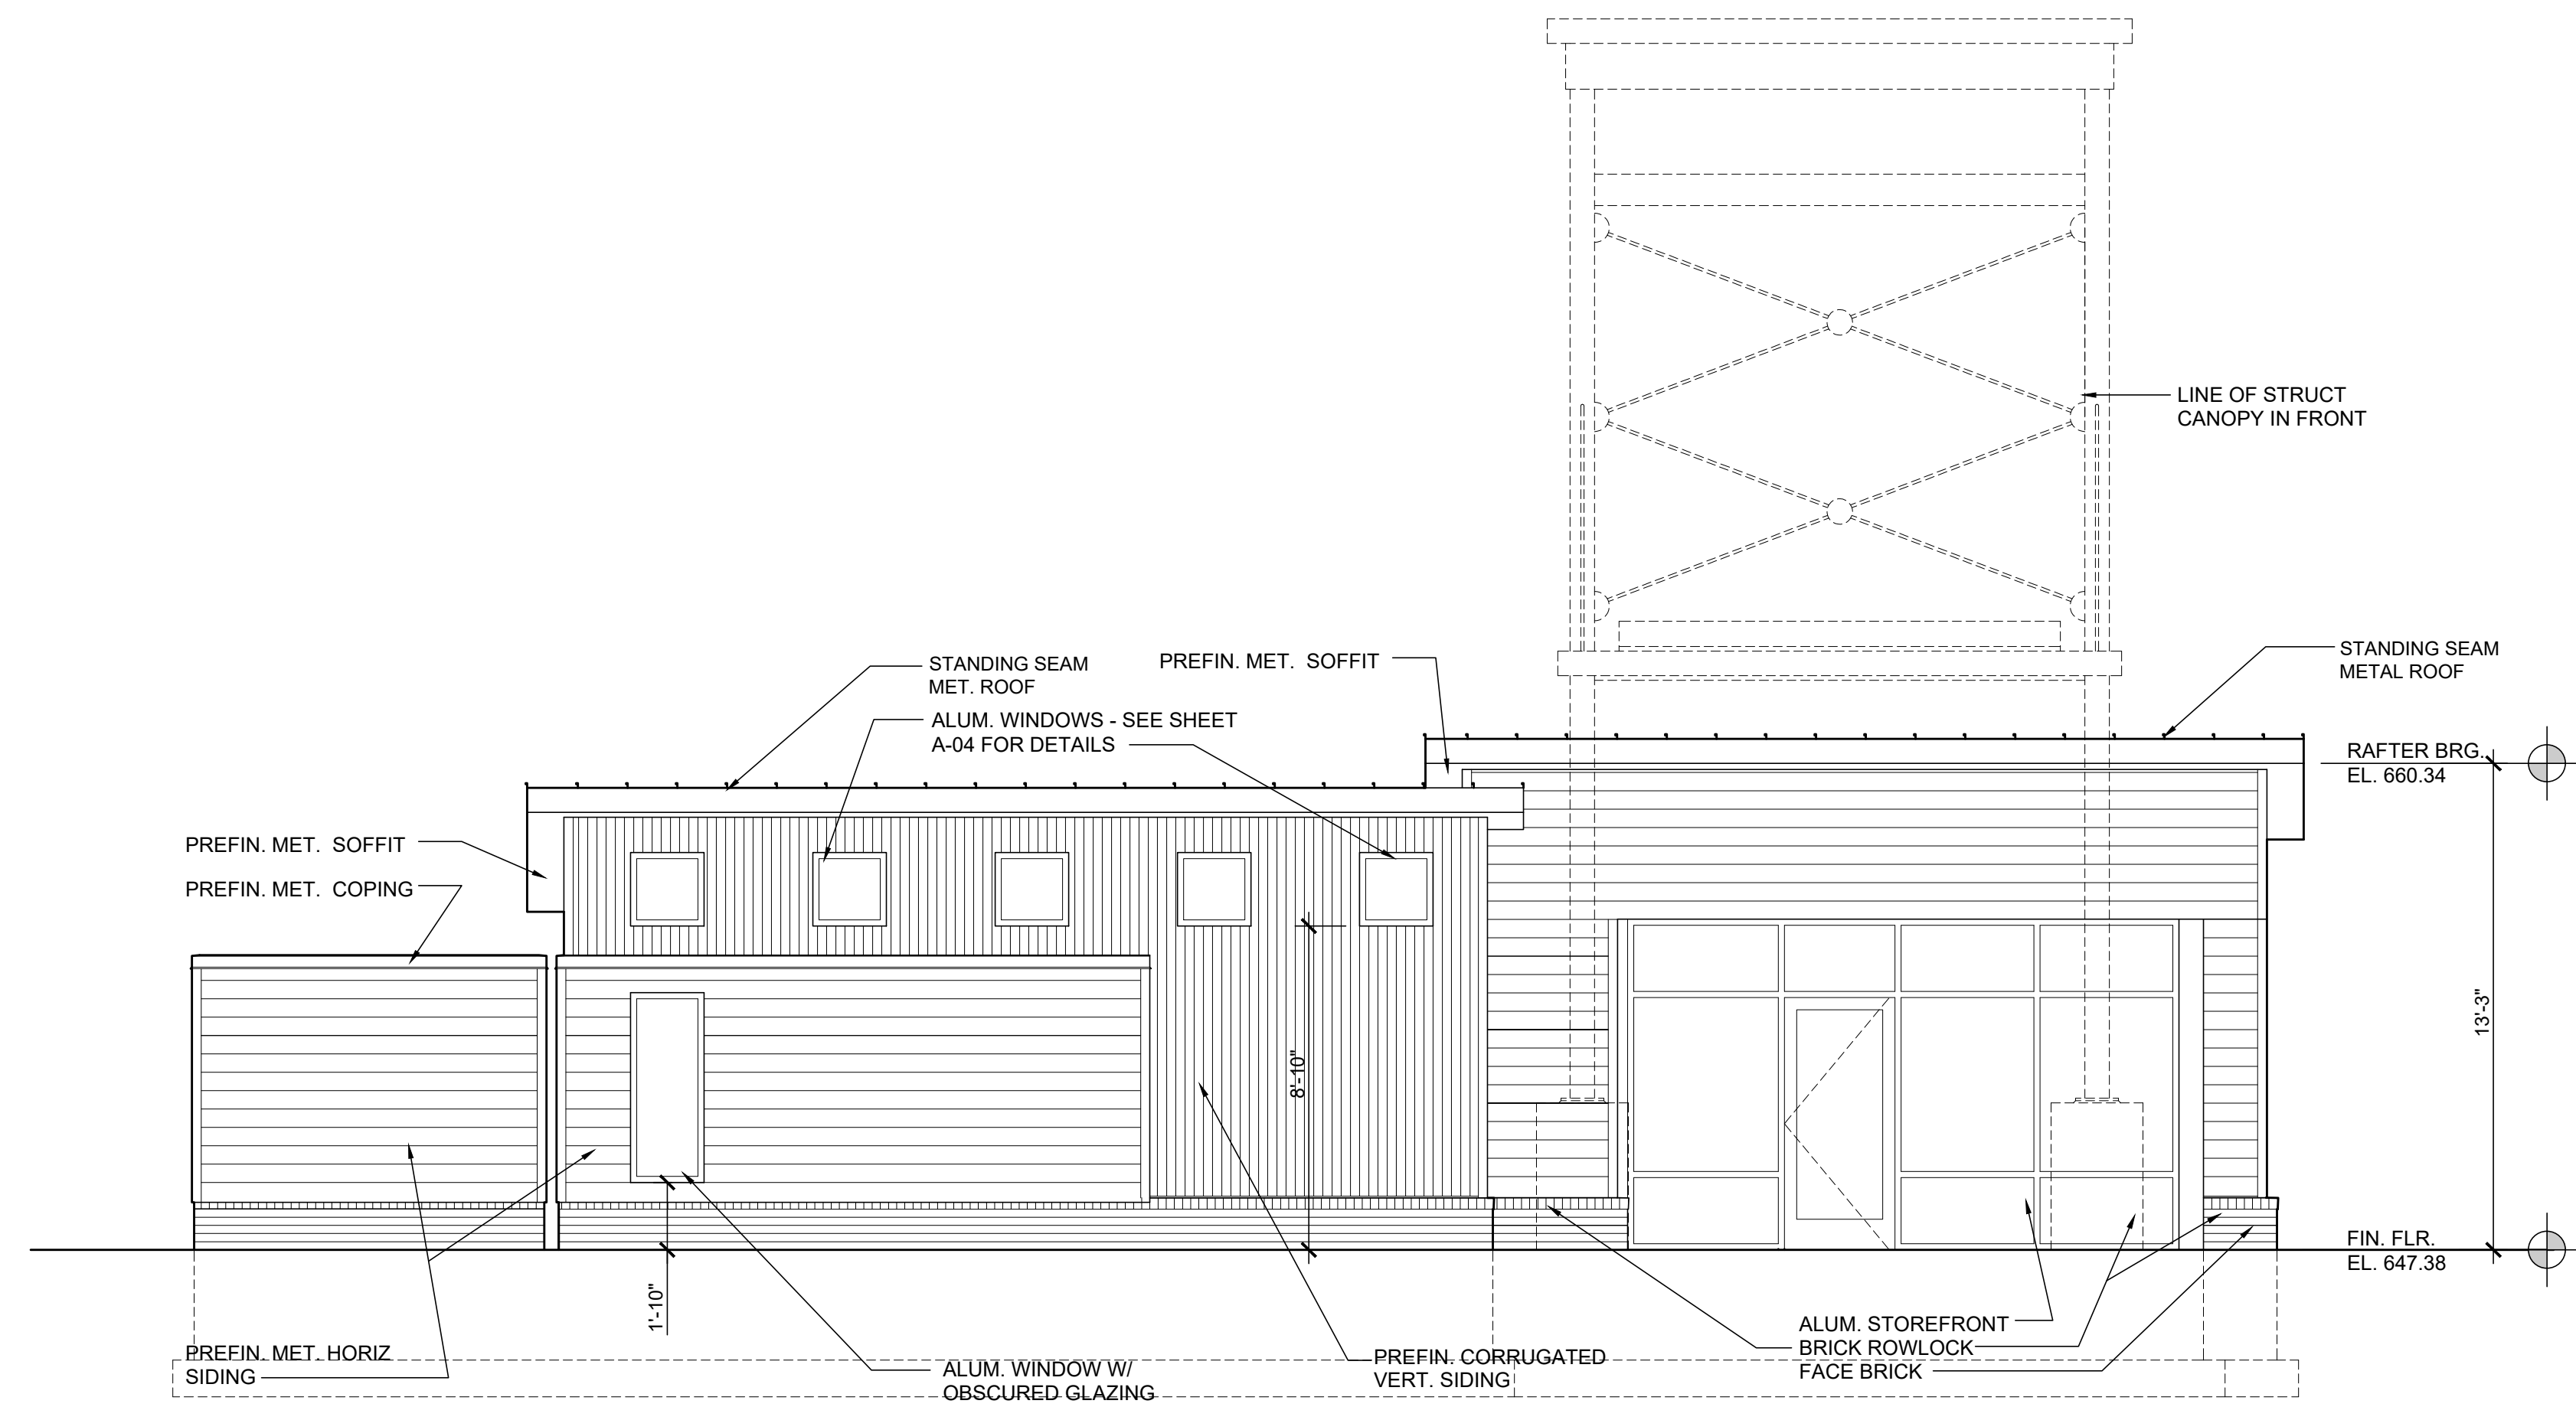


NORTH ELEVATION
 SCALE: 1/4" = 1'-0"

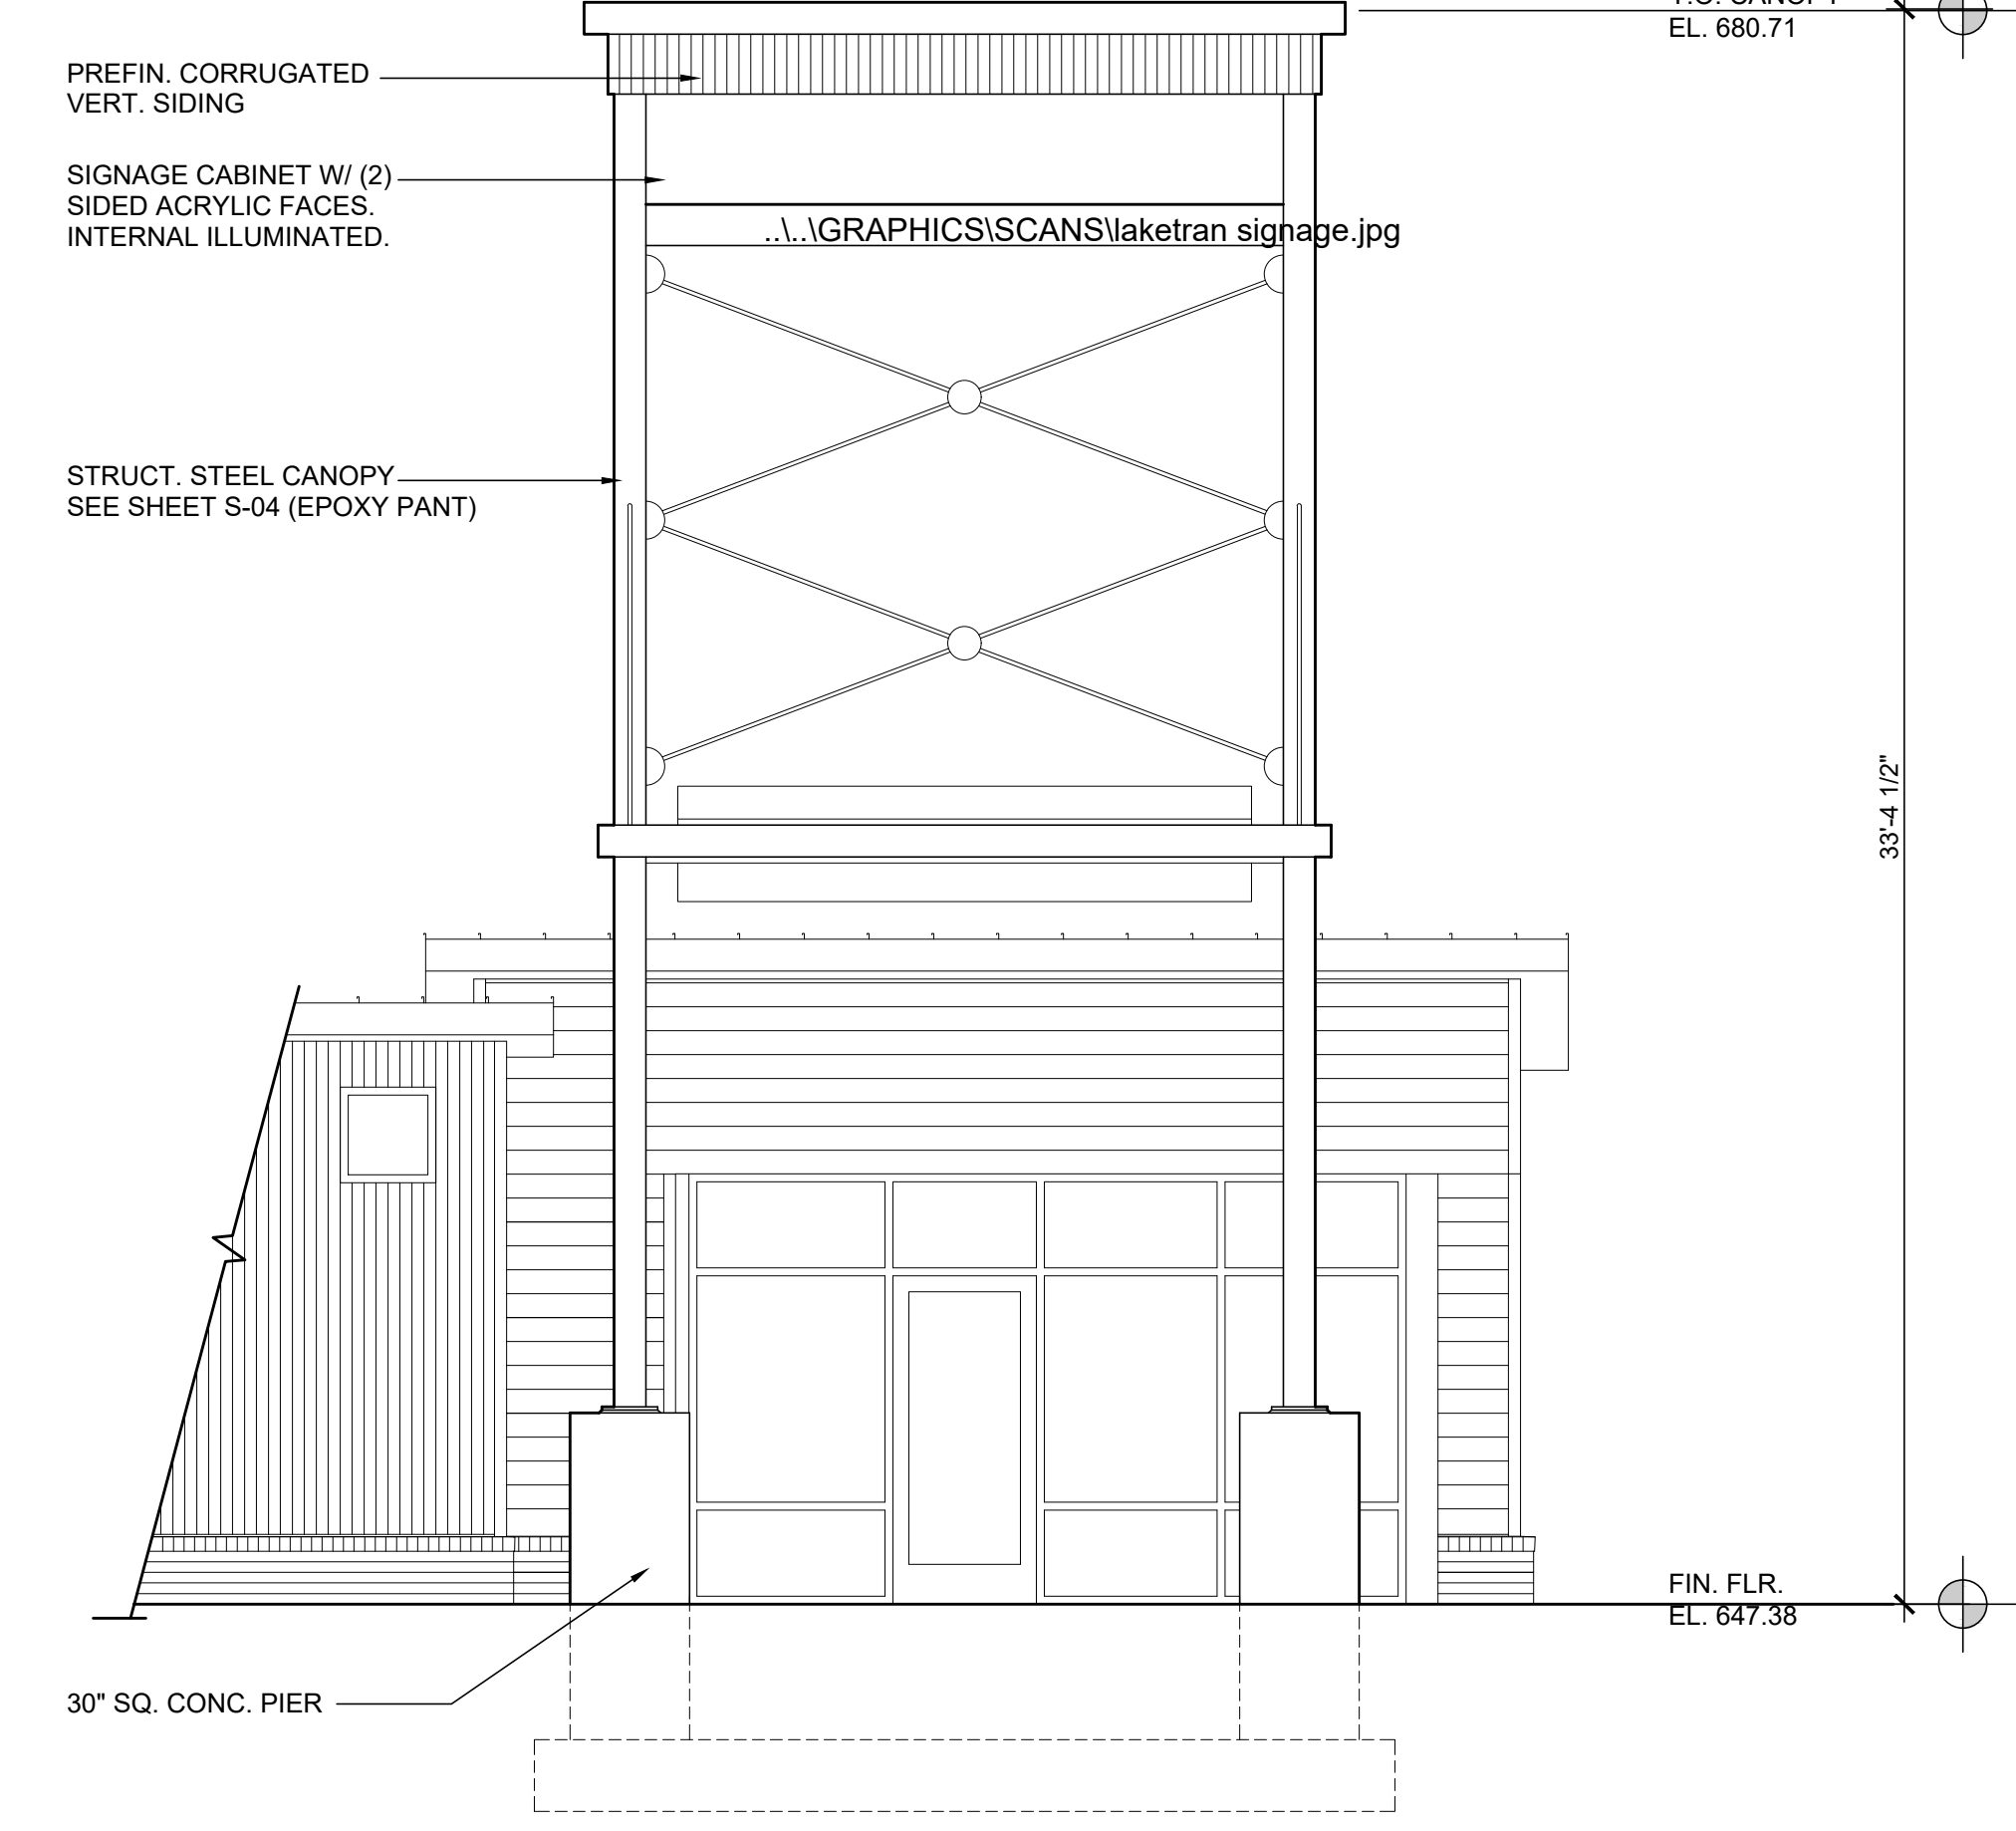


PARTIAL NORTH ELEVATION
STRUCTURAL CANOPY / SIGN
 SCALE: 1/4" = 1'-0"

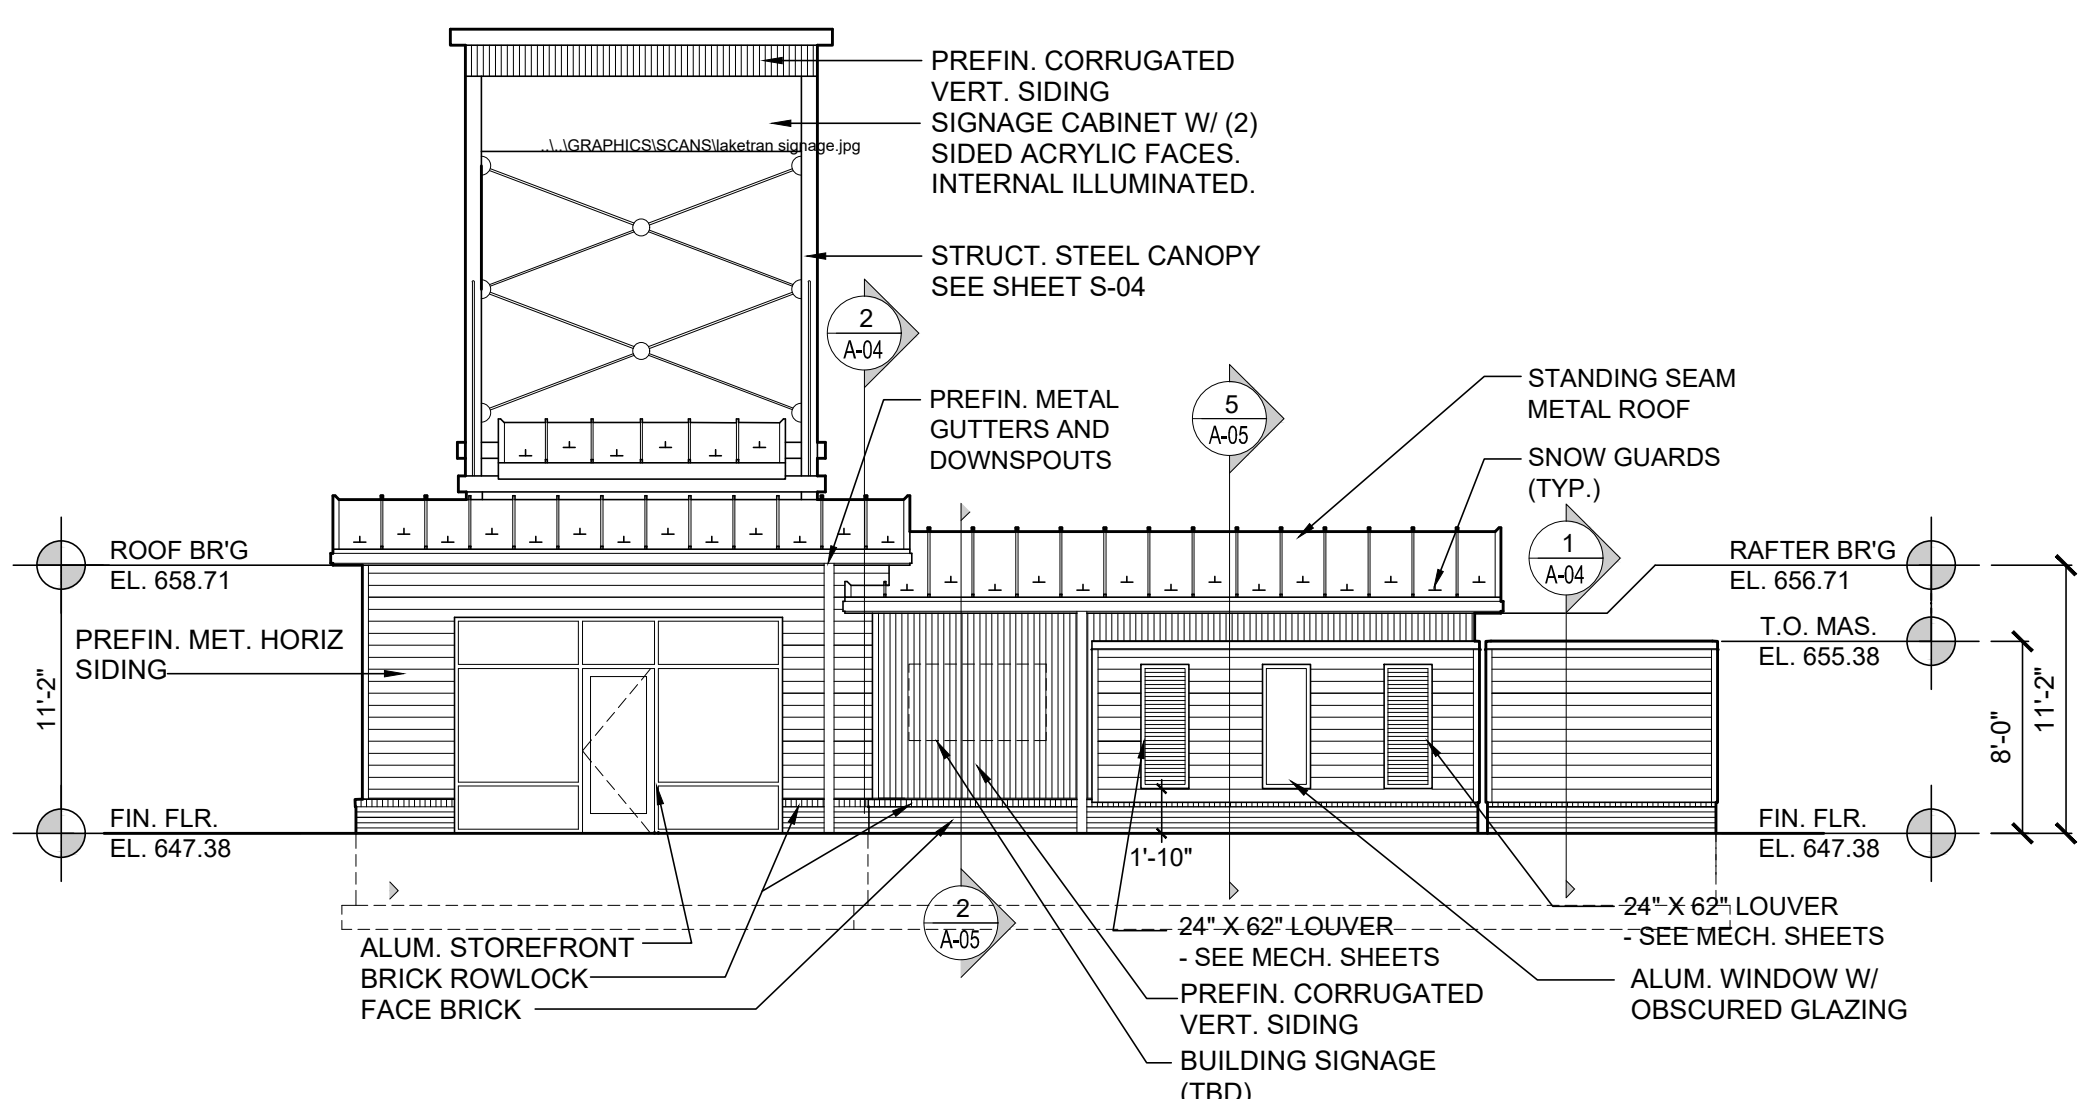

SOUTH ELEVATION
 SCALE: 1/8" = 1'-0"

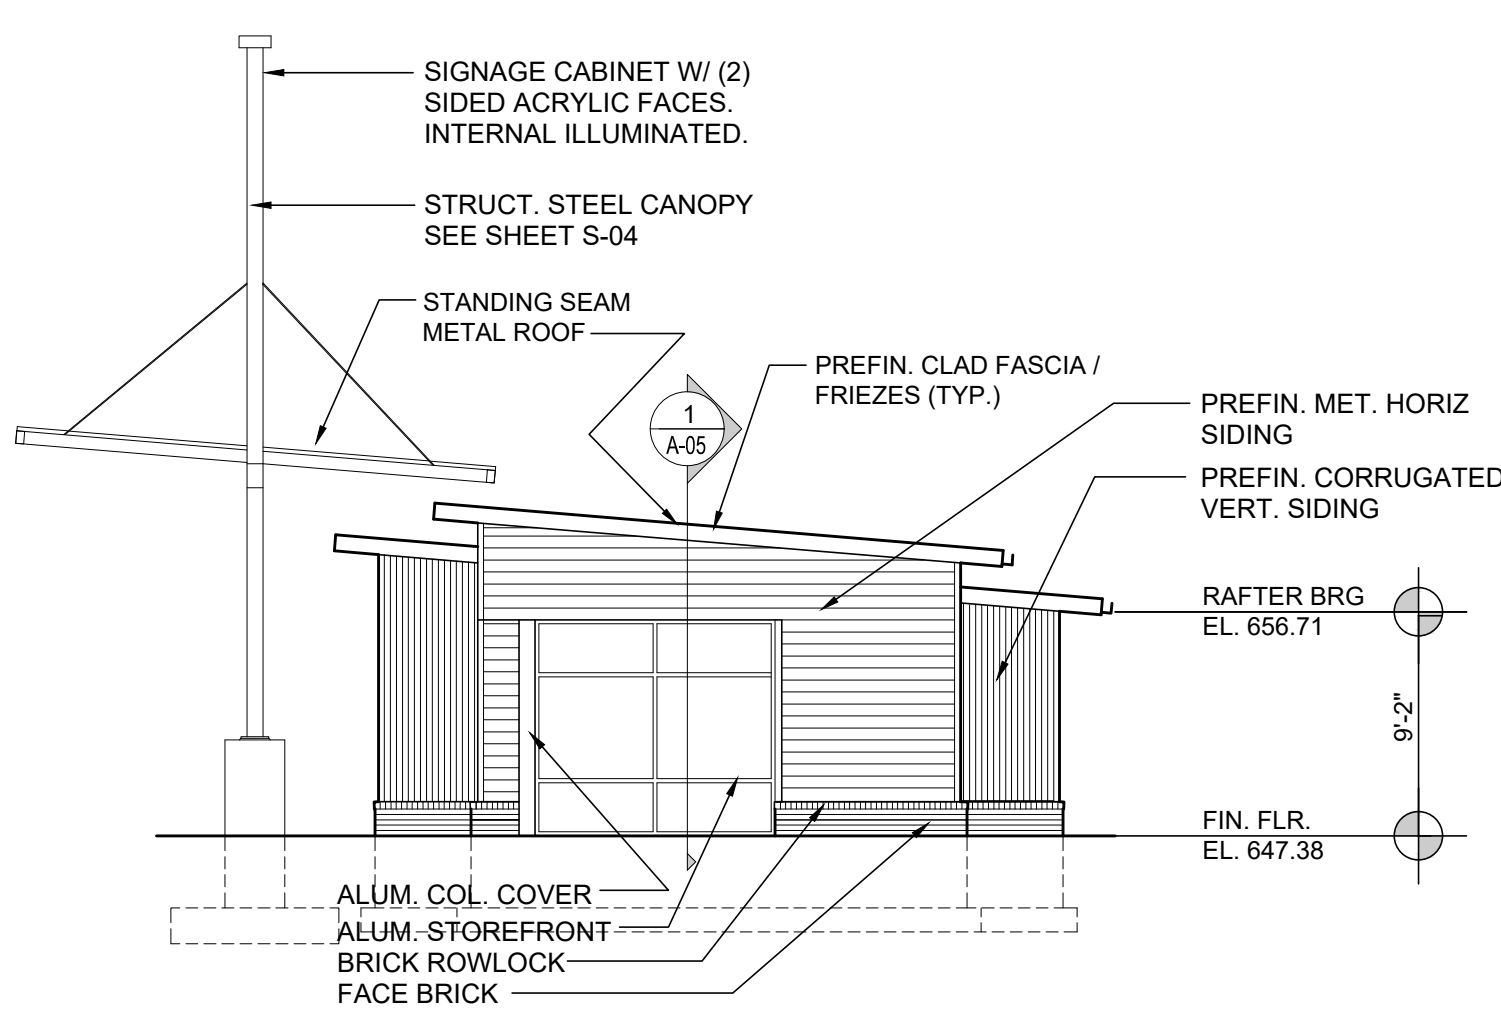

WEST ELEVATION
 SCALE: 1/8" = 1'-0"

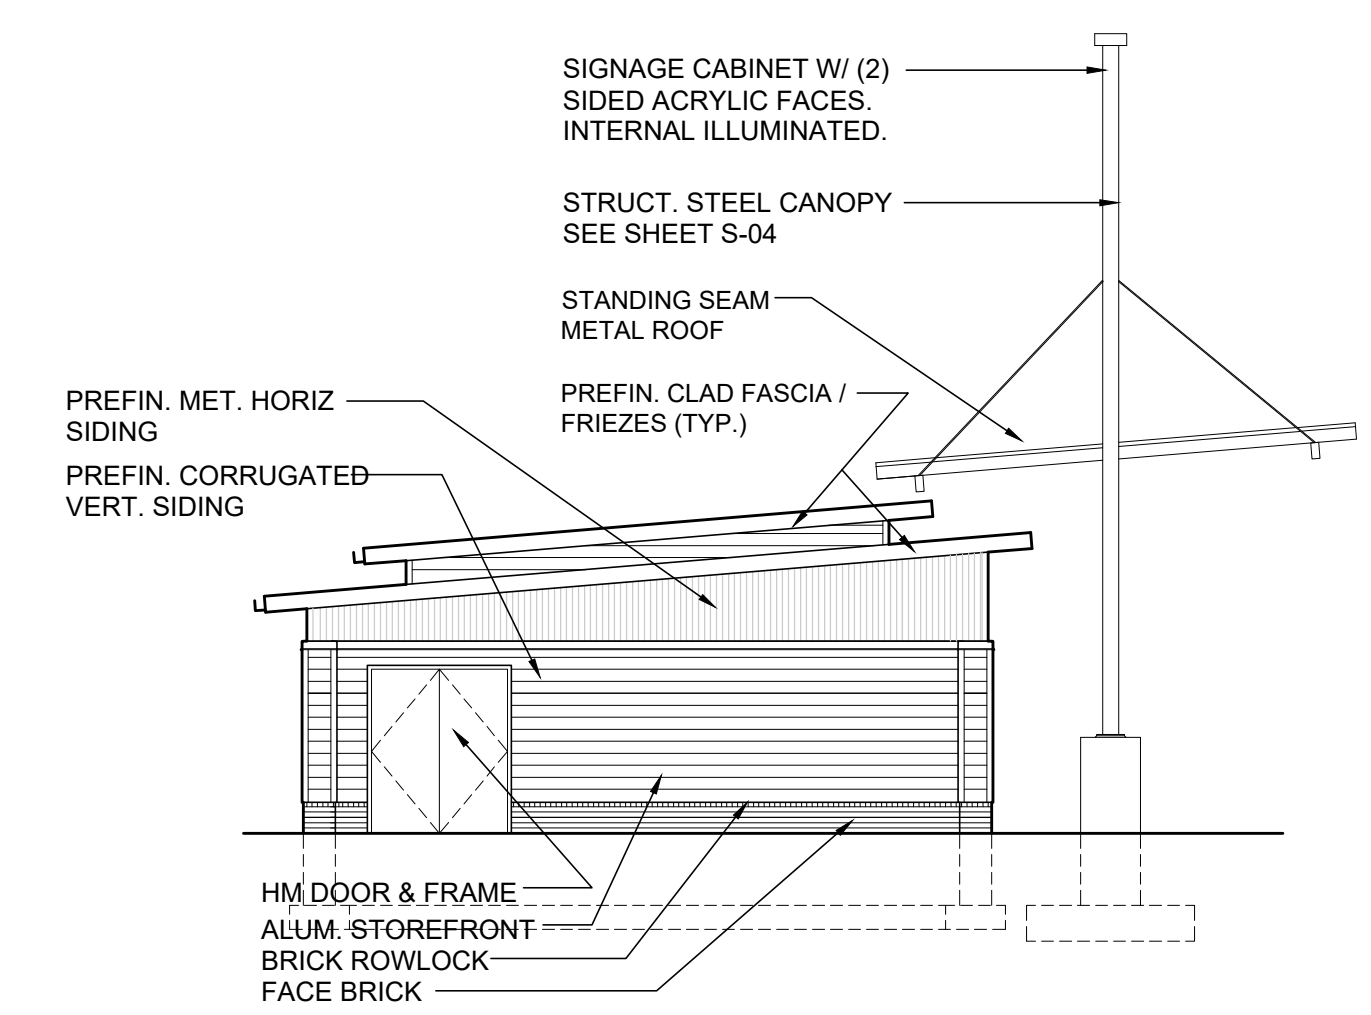

EAST ELEVATION
 SCALE: 1/8" = 1'-0"