




A
A-04
BUILDING SECTION
SCALE: 1/4" = 1'-0"

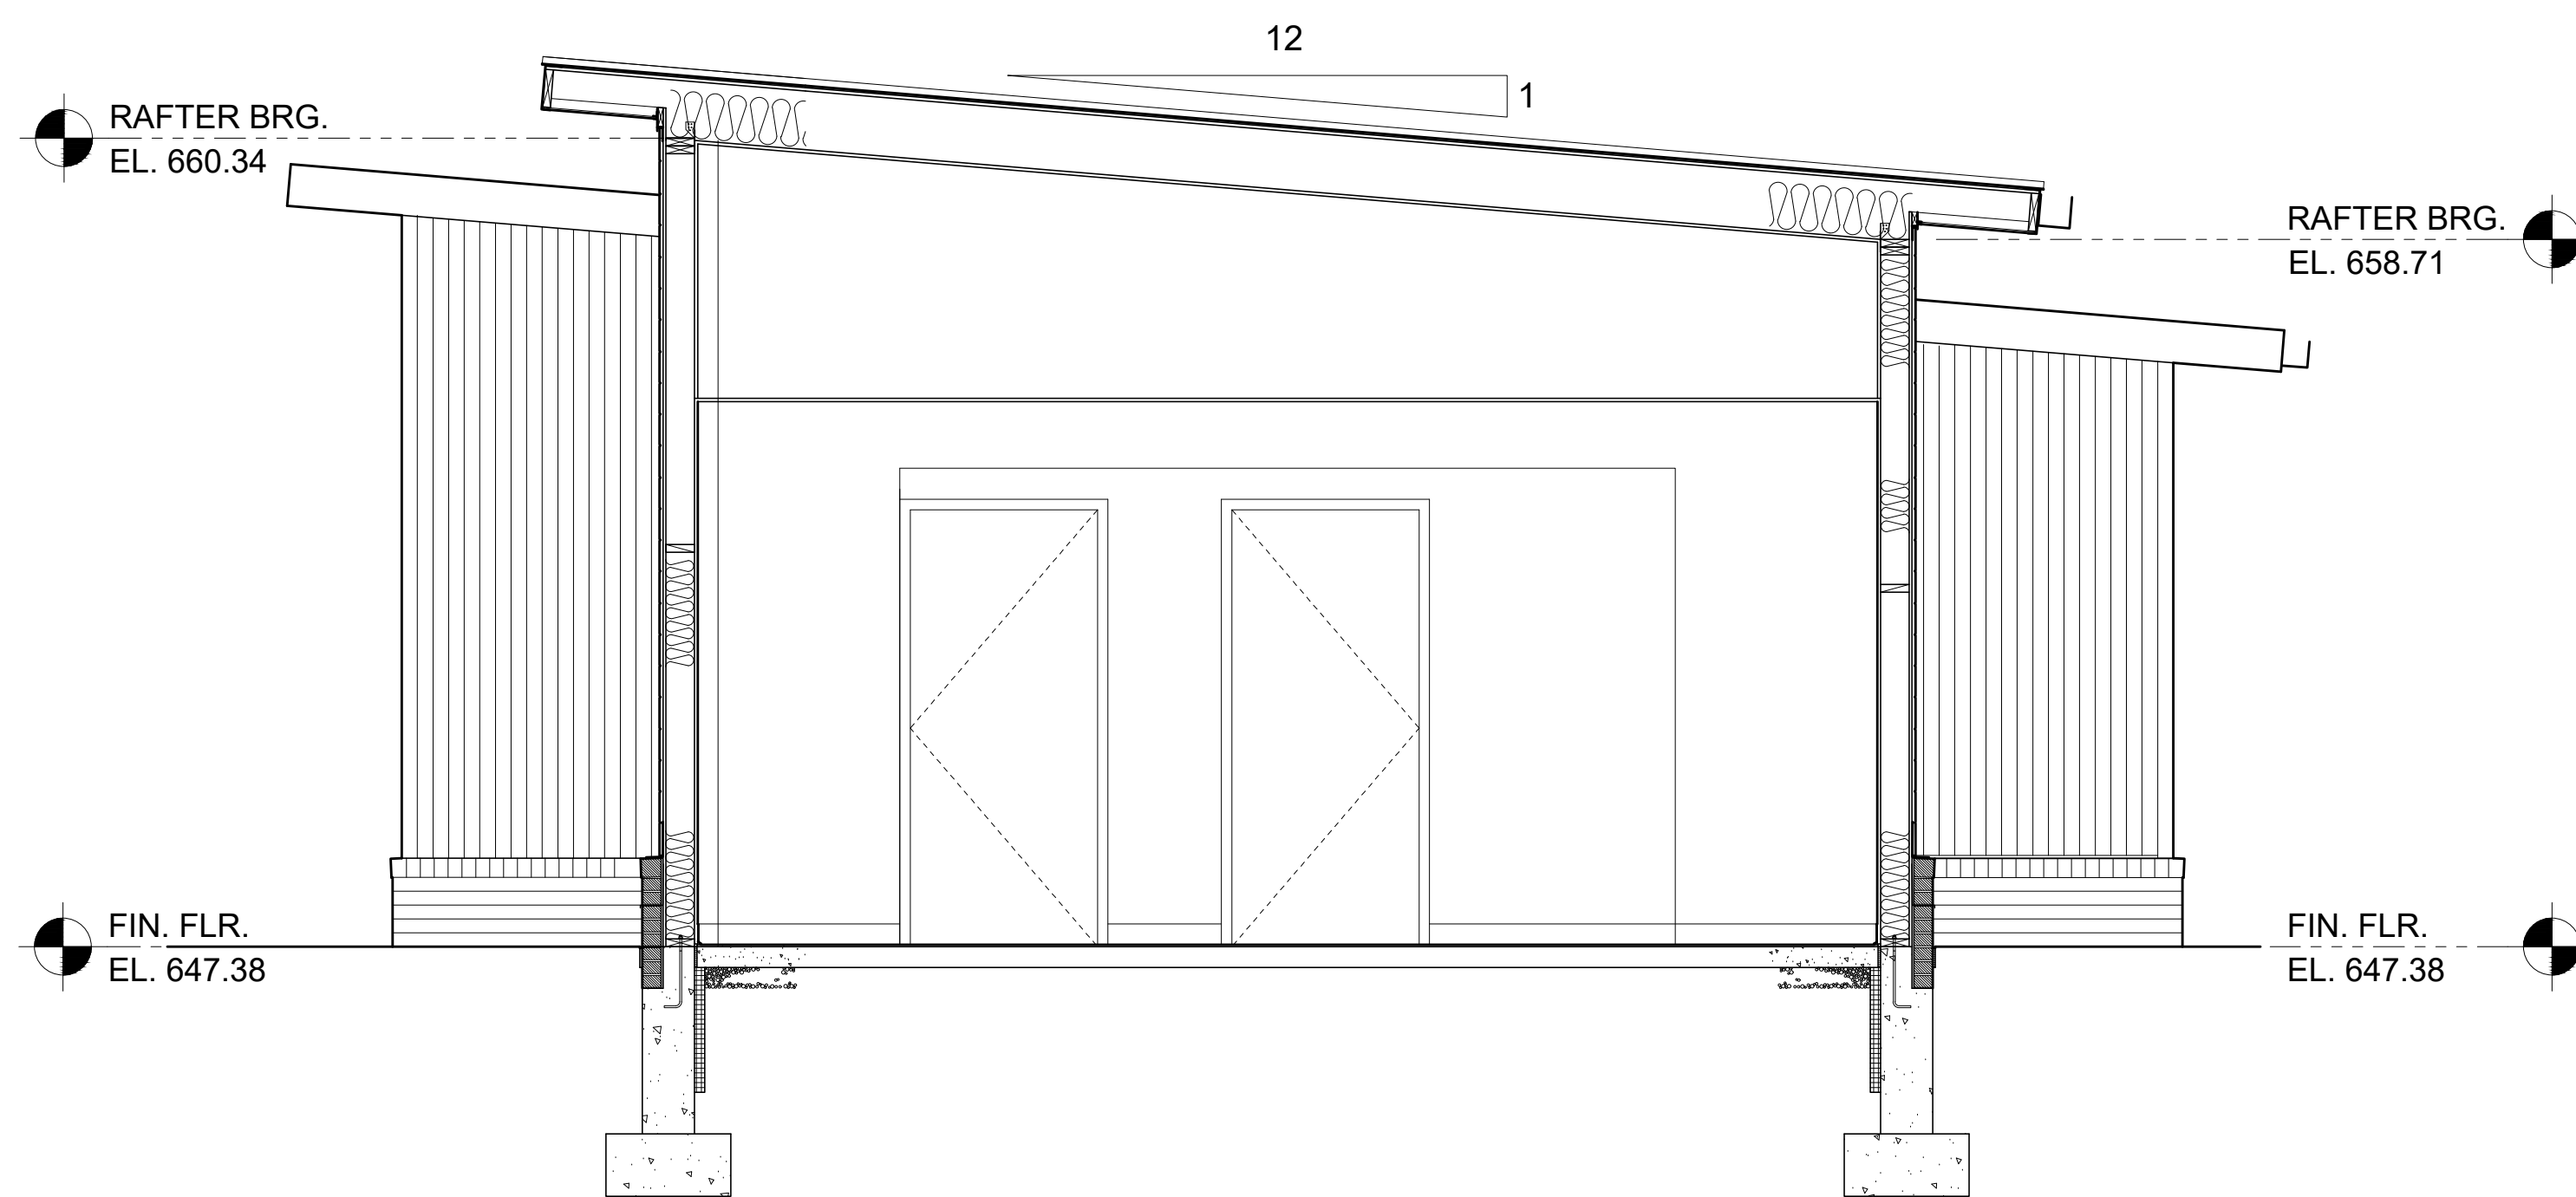

B
A-04
BUILDING SECTION
SCALE: 1/4" = 1'-0"

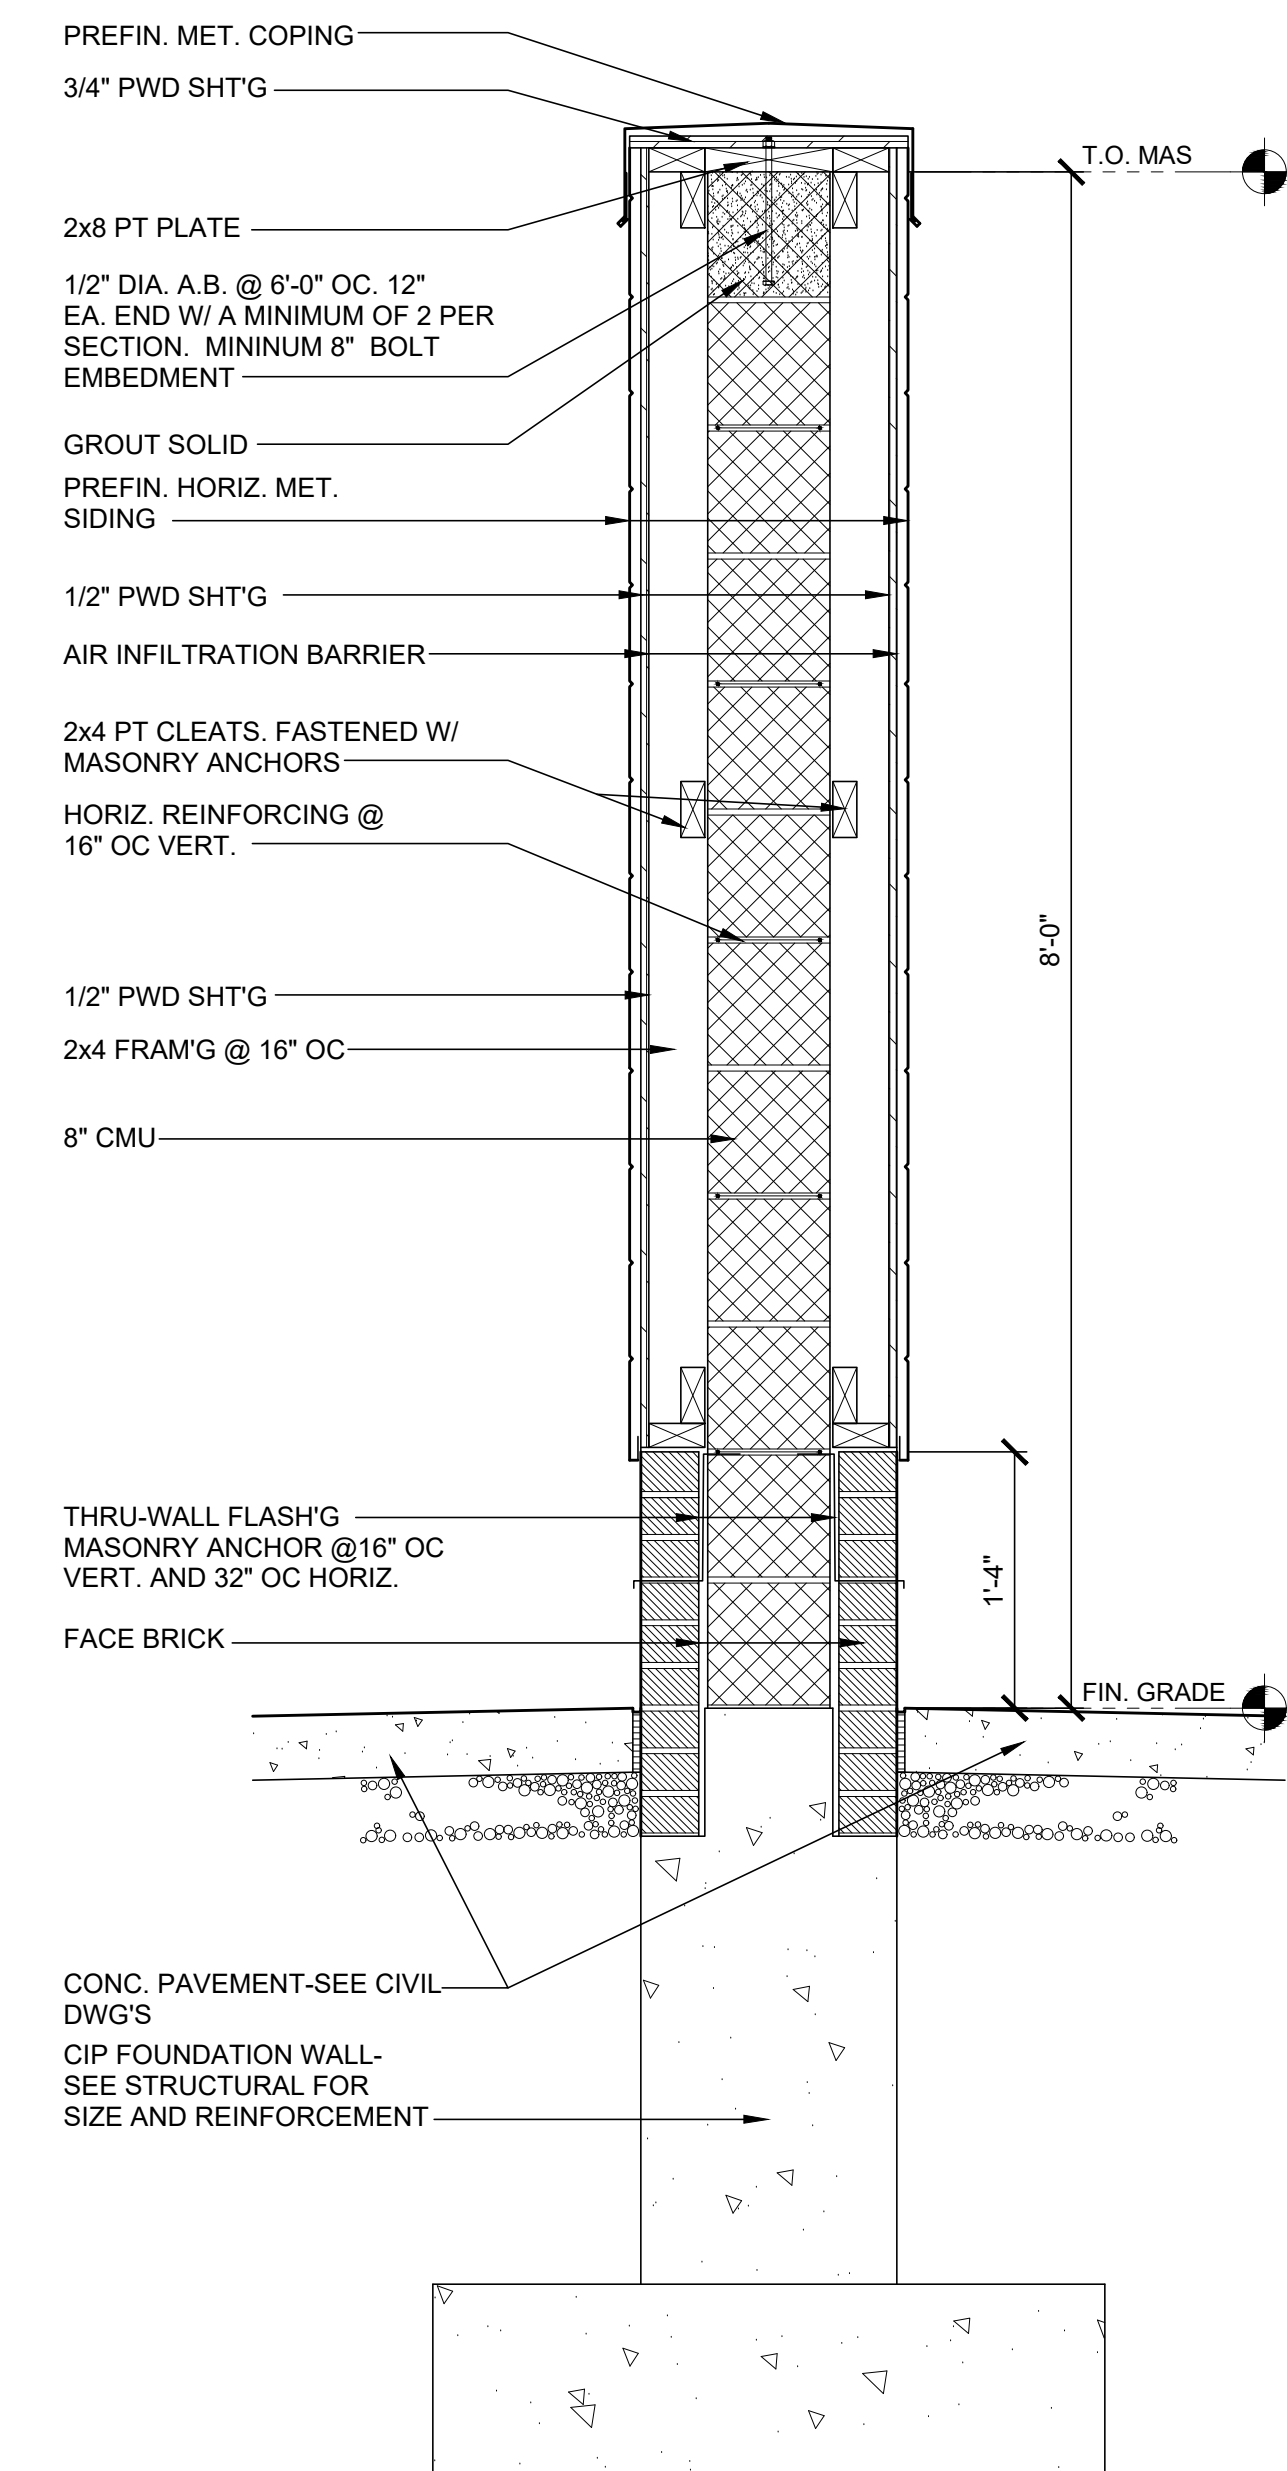

1
A-04
WALL SECTION
SCALE: 1" = 1'-0"

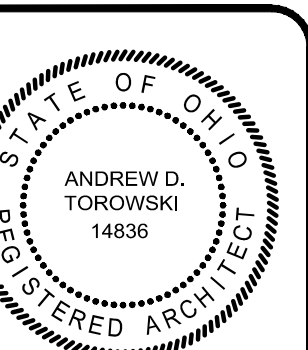

NO	REVISION	DATE

ISSUED FOR:	ISSUE DATE:	SCALE:	DESIGNED BY:	DRAWN BY:	CHECKED BY:

LAKETRA WICKLIFFE PARK-N-RIDE LOT
29610 LAKELAND BLVD., WICKLIFFE, OH 44092

BUILDING SECTIONS AND DETAILS

PROJECT NO.	190065
DISCIPLINE	ARCH
SHEET NAME	A-04
SHEET	36
OF	49