



1 WALL SECTION  
SCALE: 1" = 1'-0"

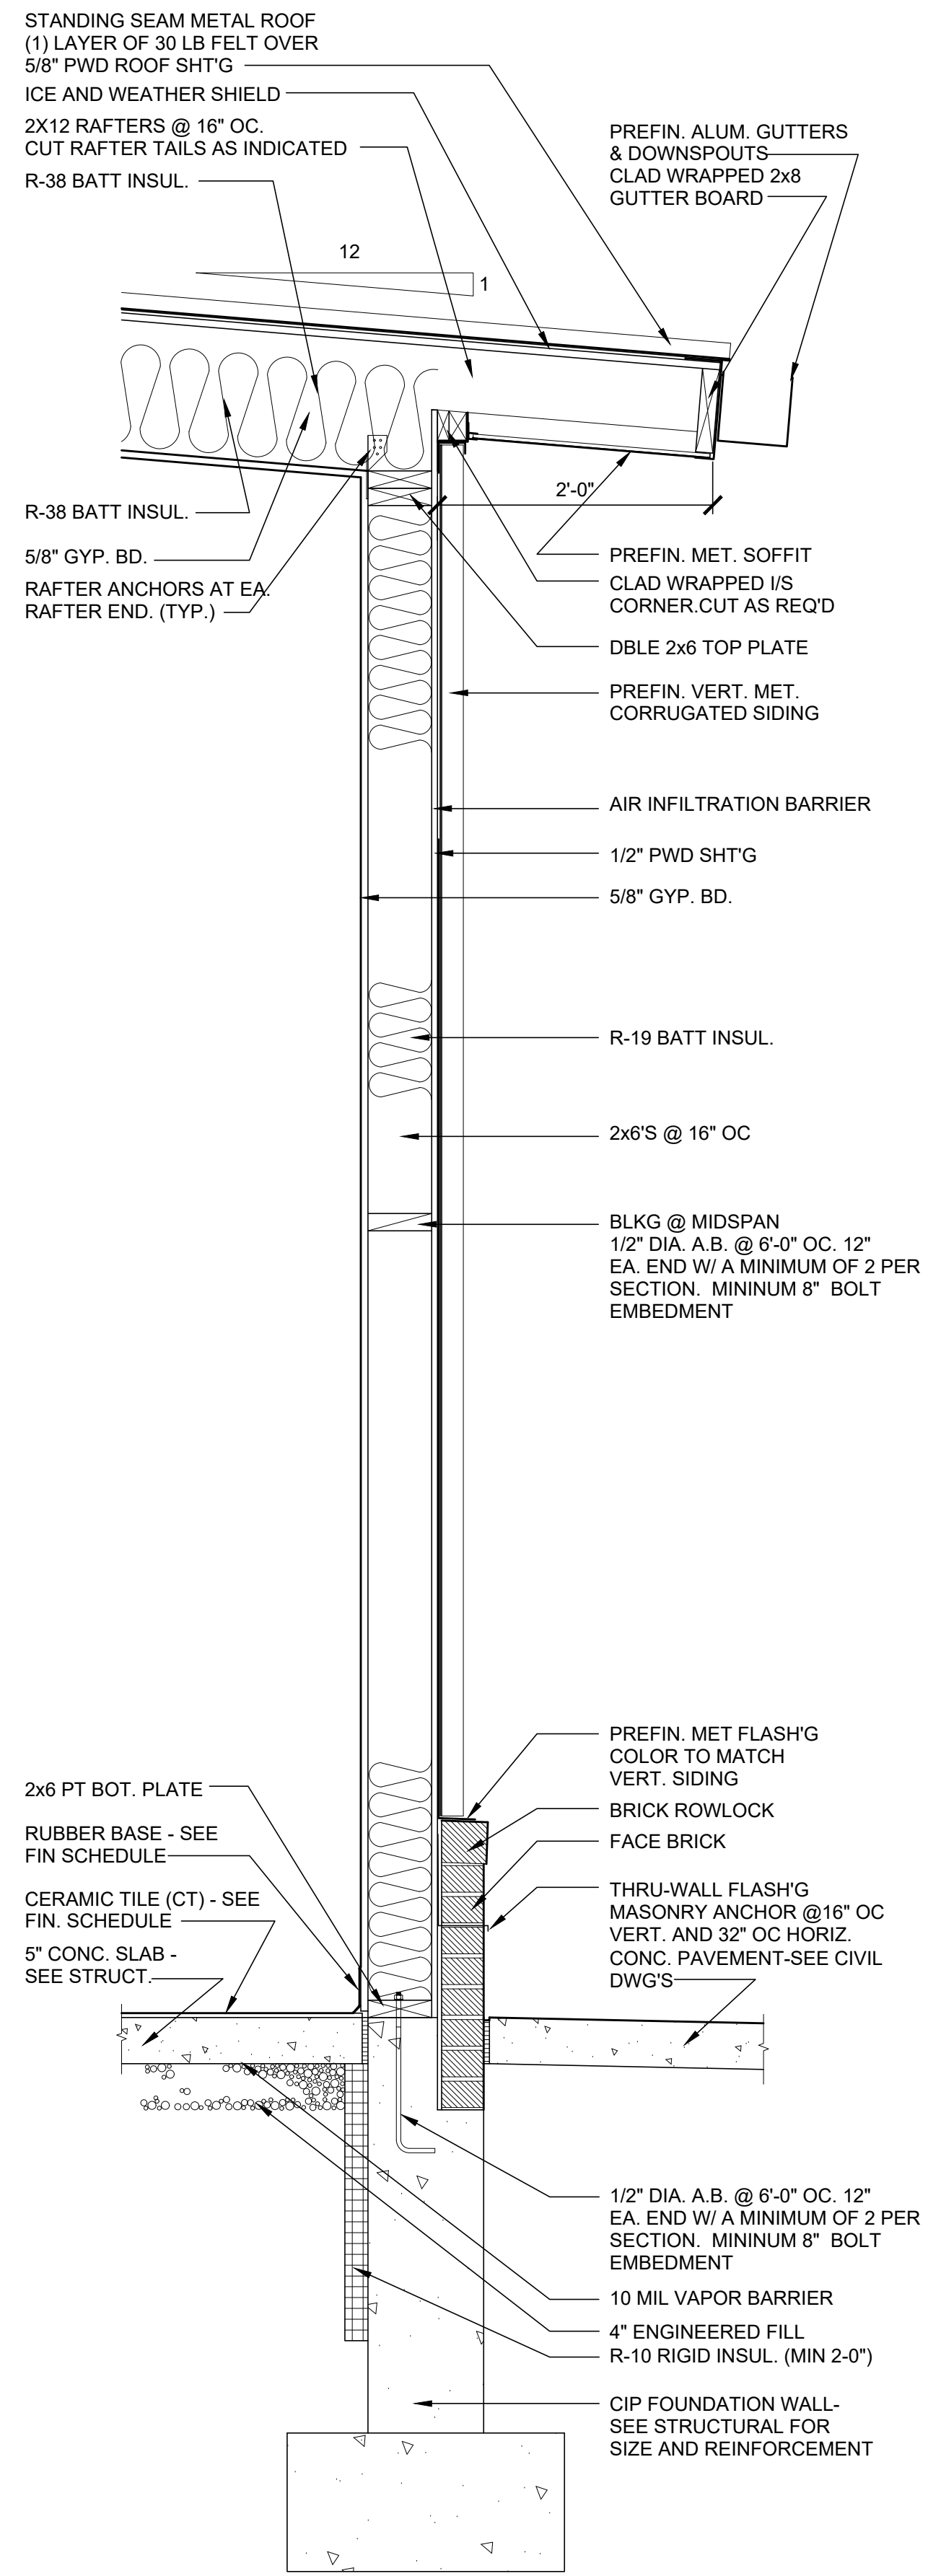


2 WALL SECTION  
SCALE: 1" = 1'-0"

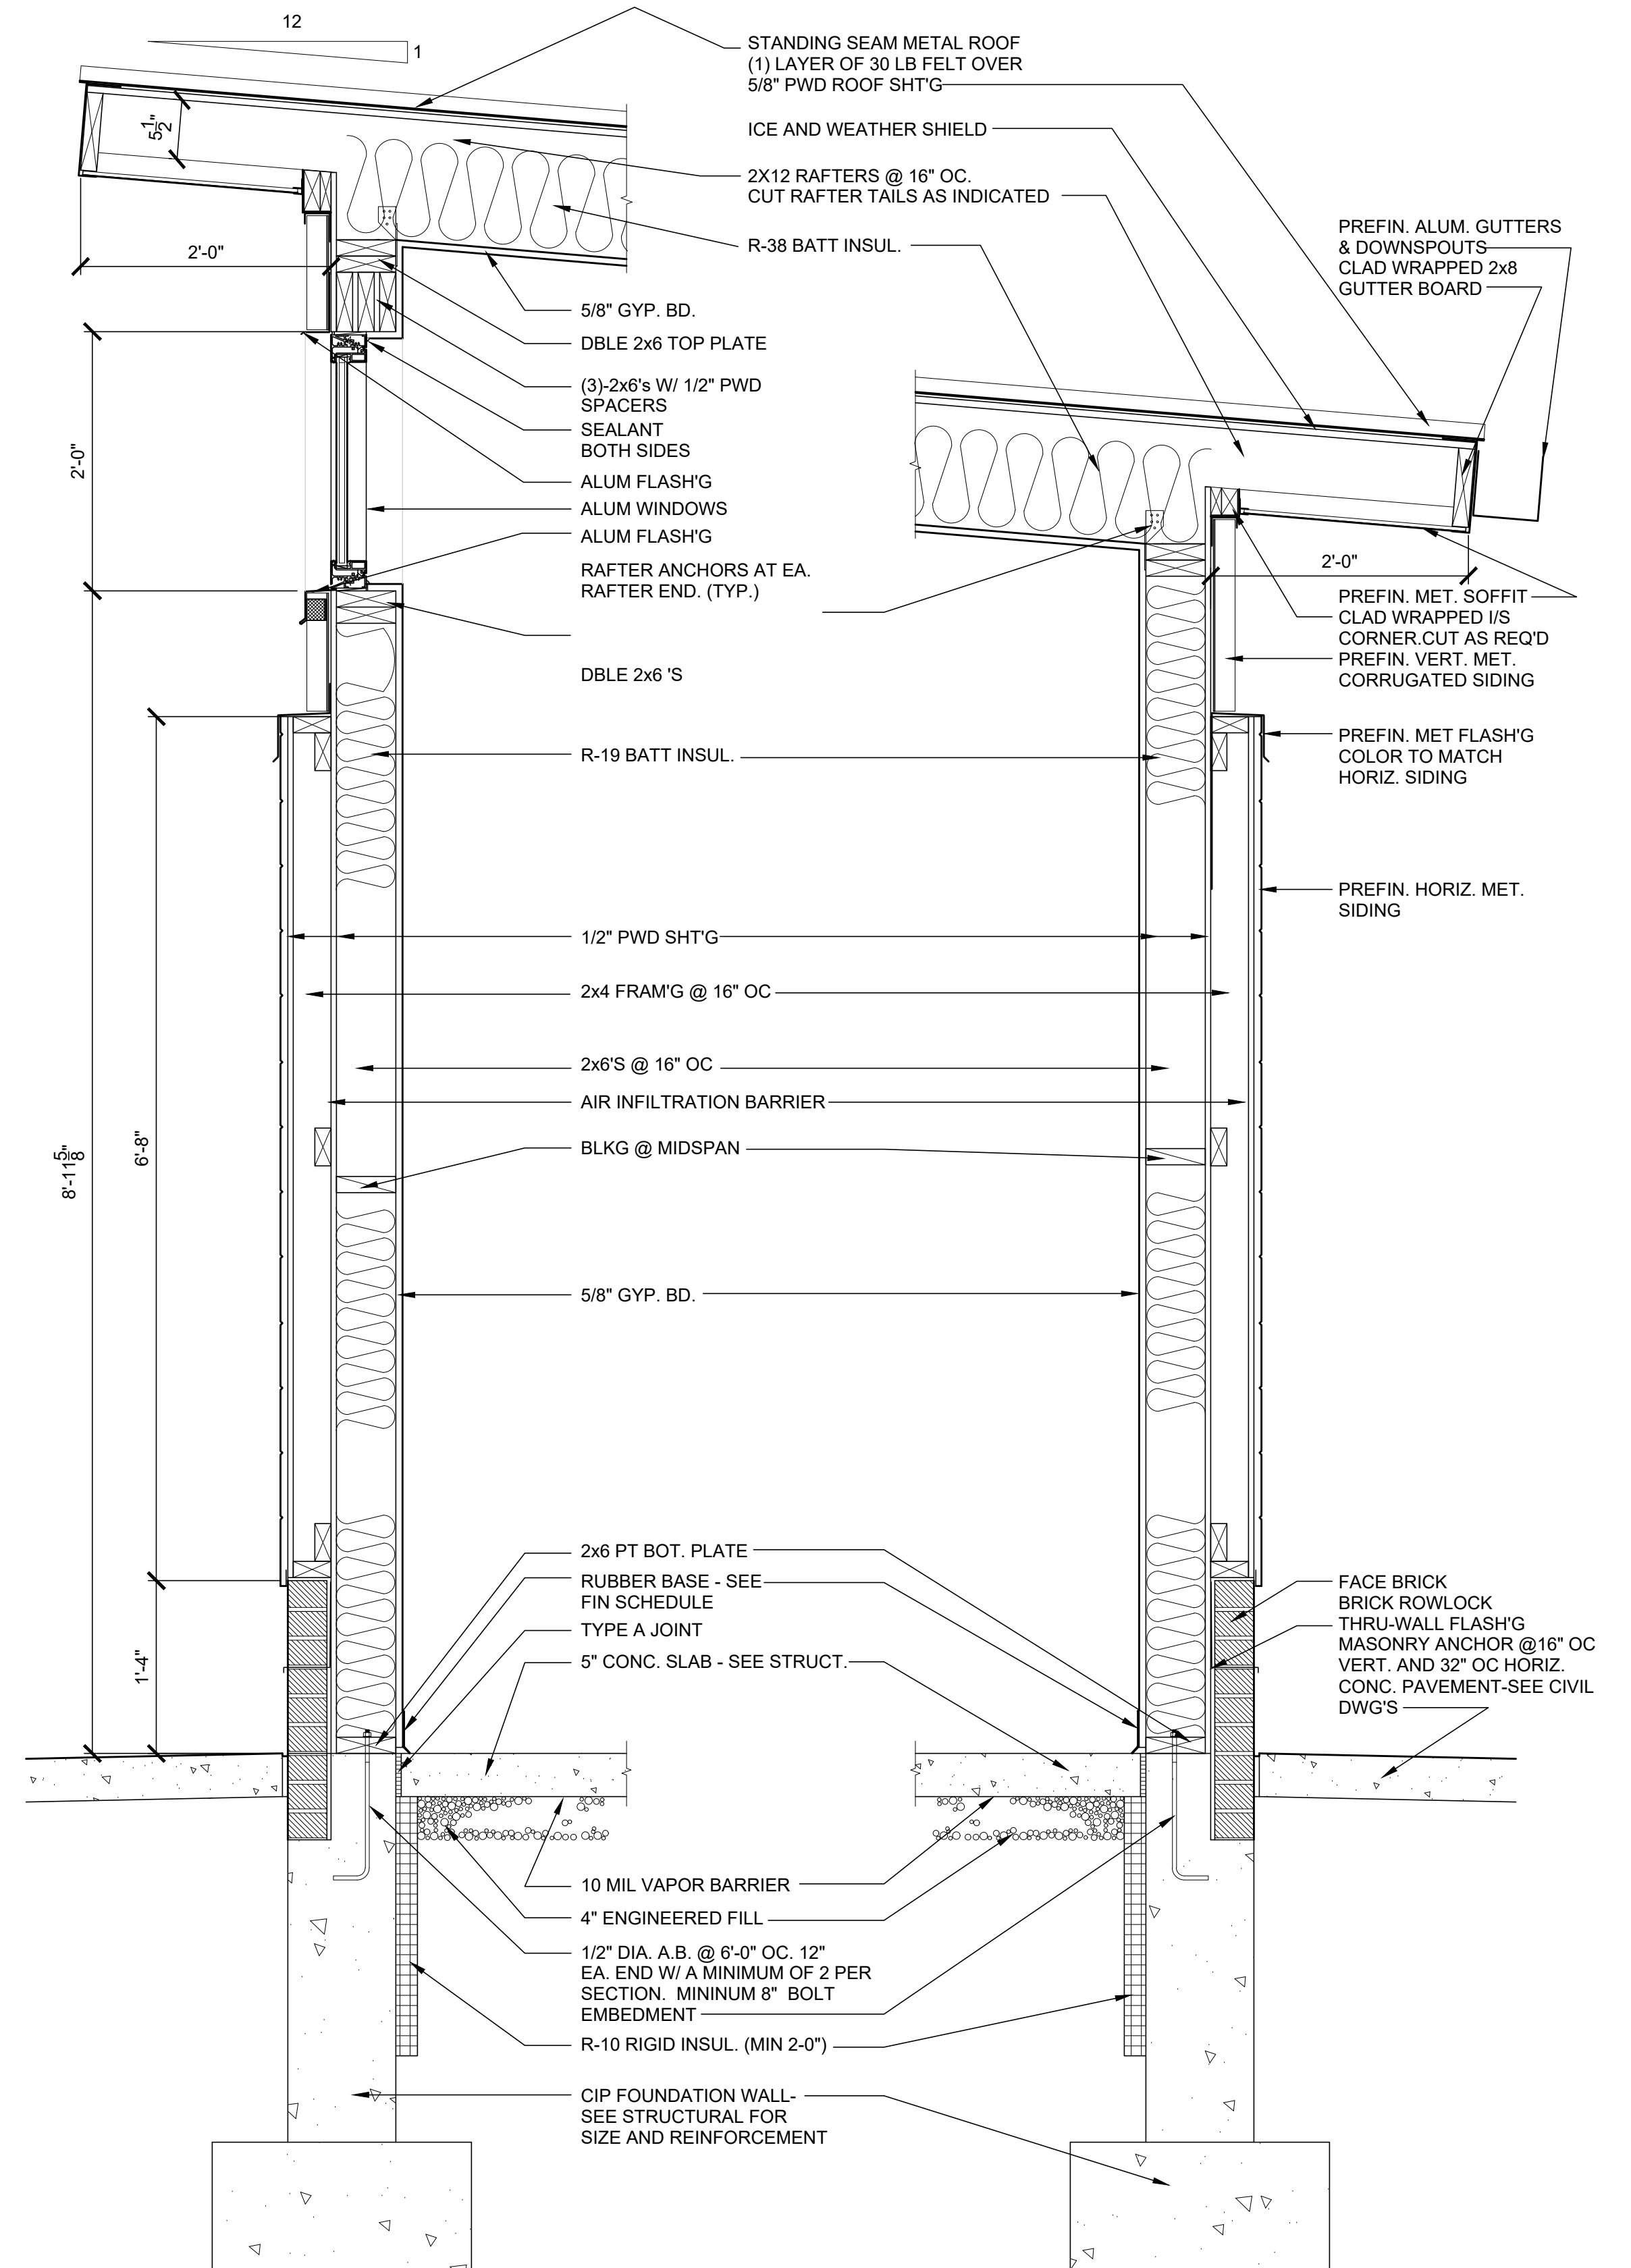

3 WALL SECTION  
SCALE: 1" = 1'-0"

4 WALL SECTION  
SCALE: 1" = 1'-0"

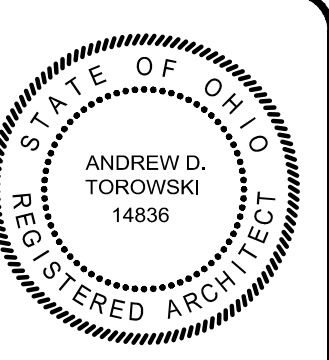

NO.	REVISION	DATE

ISSUED FOR: \_\_\_\_\_  
 ISSUE DATE: \_\_\_\_\_  
 SCALE: \_\_\_\_\_  
 DESIGNED BY: \_\_\_\_\_  
 DRAWN BY: \_\_\_\_\_  
 CHECKED BY: \_\_\_\_\_

PROJECT NO. **190065**  
 DISCIPLINE **ARCHITECTURAL**  
 SHEET NAME **A-05**  
 SHEET **37** OF **49**

LAKETRAN WICKLIFFE PARK-N-RIDE LOT  
 29610 LAKELAND BLVD., WICKLIFFE, OH 44092

WALL SECTIONS AND DETAILS