

MEMORIAL PARK BASKETBALL COURT IMPROVEMENTS

CITY OF EUCLID CUYAHOGA COUNTY, OHIO


INDEX OF DRAWINGS

TITLE SHEET	1
SITE PLAN	2
STANDARD DETAILS	3

OCTOBER, 2012

CITY OFFICIALS

MAYOR _____ BILL CERVENIK
 DIRECTOR OF PUBLIC SERVICE _____ LEE BOCK

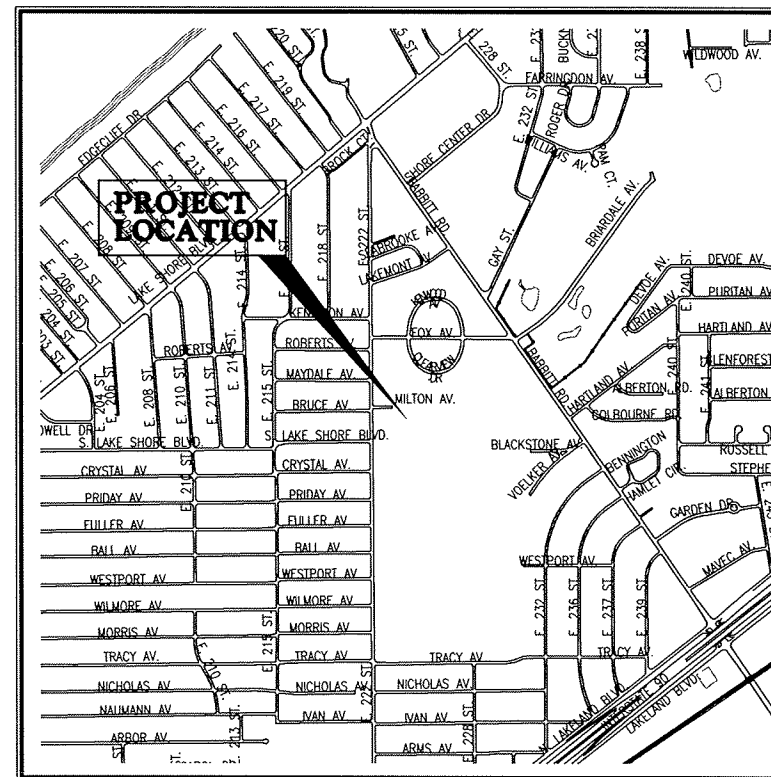

LOCATION MAP
SCALE: 1" = 1000'

APPROVALS

 DIRECTOR OF PUBLIC SERVICE LEE BOCK DATE


COUNCIL

KIRSTEN HOLZHEIMER GAIL _____ PRESIDENT
 WARD I _____ DAVID GILLIHAM
 WARD II _____ MADELINE SCARNIENCH
 WARD III _____ KANDACE JONES
 WARD IV _____ MARY JO MINARIK
 WARD V _____ MICHAEL F. O'NEILL
 WARD VI _____ JOHN M. WOJTILA
 WARD VII _____ DARYL K. LANGMAN
 WARD VIII _____ GREG VAN HO

OWNER:
 CITY OF EUCLID
 585 EAST 222ND STREET
 EUCLID, OH 44123

UNDERGROUND UTILITIES	
CONTACT BOTH SERVICES CALL TWO WORKING DAYS BEFORE YOU DIG	
	
CALL 1-800-362-2764 (TOLL FREE)	
OHIO UTILITIES PROTECTION SERVICE NON-MEMBERS MUST BE CALLED DIRECTLY	
OIL & GAS PRODUCERS PROTECTIVE SERVICE CALL: 1-800-925-0988	

 **CT Consultants**
 engineers | architects | planners
8150 Sterling Court Mentor, Ohio 44060
 440.951.9000 www.ctconsultants.com

PLANS PREPARED BY:	
 CT Consultants engineers architects planners	
BY: _____	DATE _____
TIMOTHY R. LANNON P.E. NO. 58885	

NOTE:
 THE SURVEY SHOWN ON THESE PLANS WAS OBSERVED IN THE FIELD FOR CONSTRUCTION PURPOSES ONLY AND MAY NOT BE SUITABLE FOR PROPERTY LINE SURVEYS OR ANY OTHER PURPOSE.



CONTRACT A



CONTRACT B

Copyright - Sep 19, 2012 - 5:06pm CT Consultants, Inc. Drawing name: H:\2012\12331\dwg\12331Basketball_Courts.dwg Layout: 2 by: frey



CT Consultants
engineers | architects | planners

8150 Sterling Court Mentor, Ohio 44060
440.951.9000 www.ctconsultants.com

REV. NO.	DESCRIPTION	DATE	BY	CHK'D.

CITY OF EUCLID
MEMORIAL PARK
BASKETBALL COURT IMPROVEMENTS
CUYAHOGA COUNTY, OHIO

DATE: 9/19/12
DRAWN BY: _____
CHECKED BY: _____
APPROVED BY: _____
F.B. No. _____ PG. _____

SITE PLAN

SCALE	
HOR.	1" = 20'
VERT.	
CONTRACT No.	
12331	
SHEET NO.	OF
2	3








CT Consultants
 engineers | architects | planners

REV. NO.	DESCRIPTION	DATE	BY	CHK'D BY

CITY OF EUCLID
MEMORIAL PARK
BASKETBALL COURT IMPROVEMENTS
CUYAHOGA COUNTY, OHIO

DATE:	9/19/12
DRAWN BY:	
CHECKED BY:	
APPROVED BY:	
FB No.:	

SCALE	
HOR.	NTS
VERT.	NTS
CONTRACT NO.	
12331	
SHEET NO.	3
OF	3

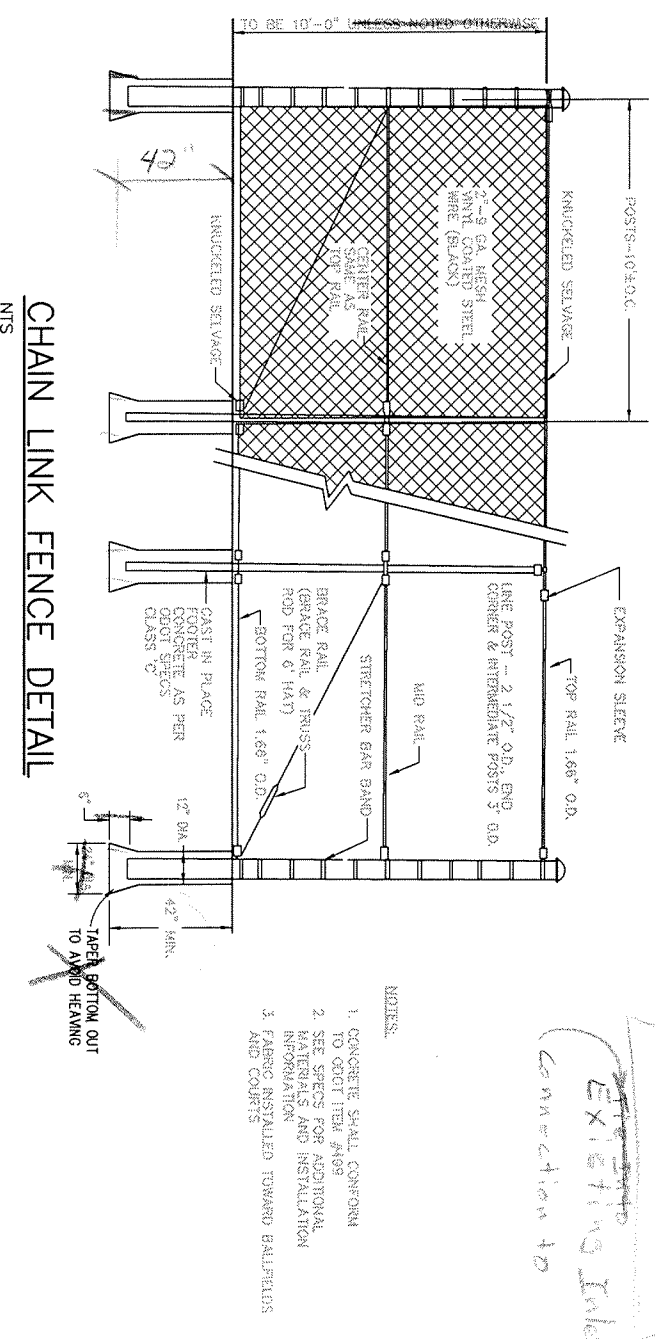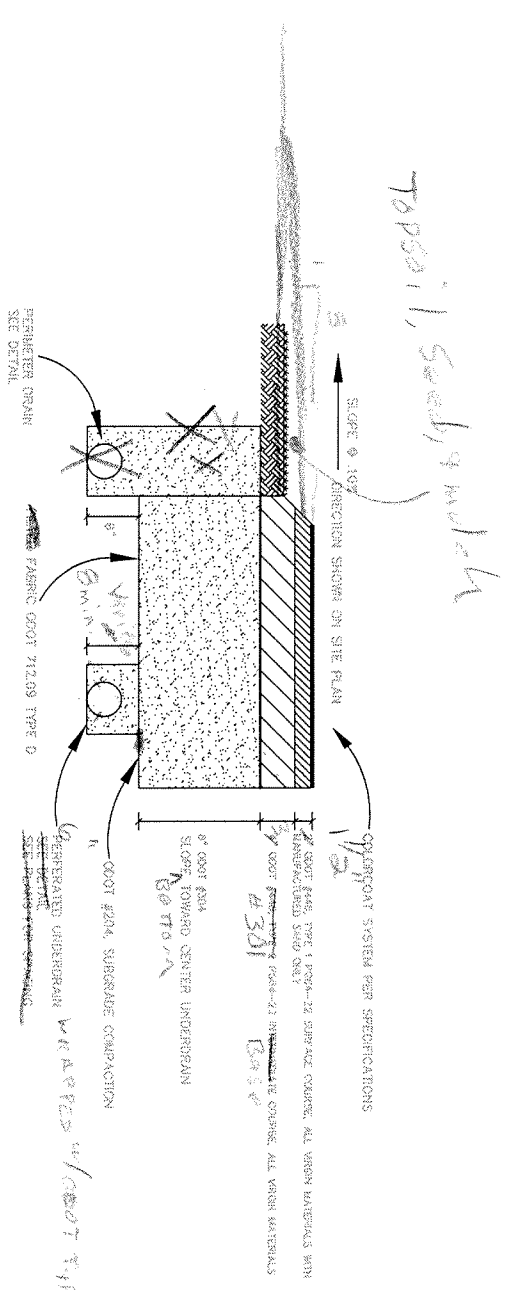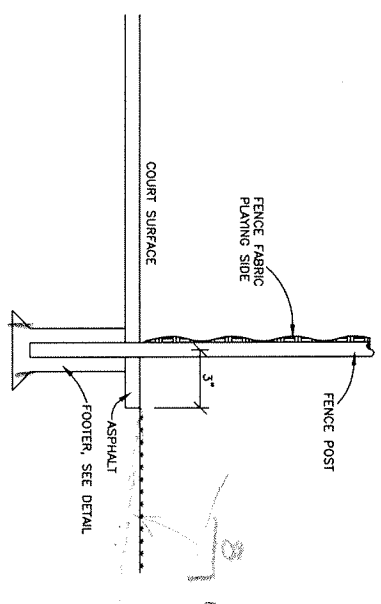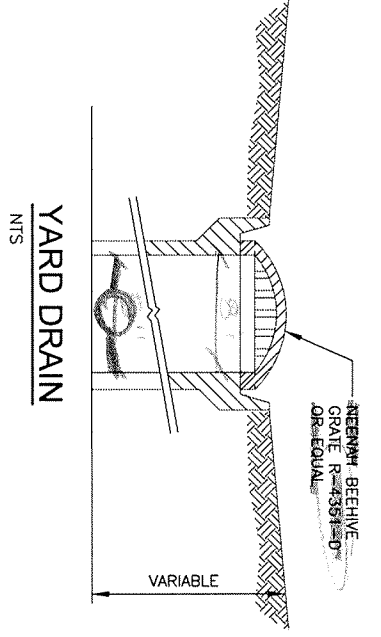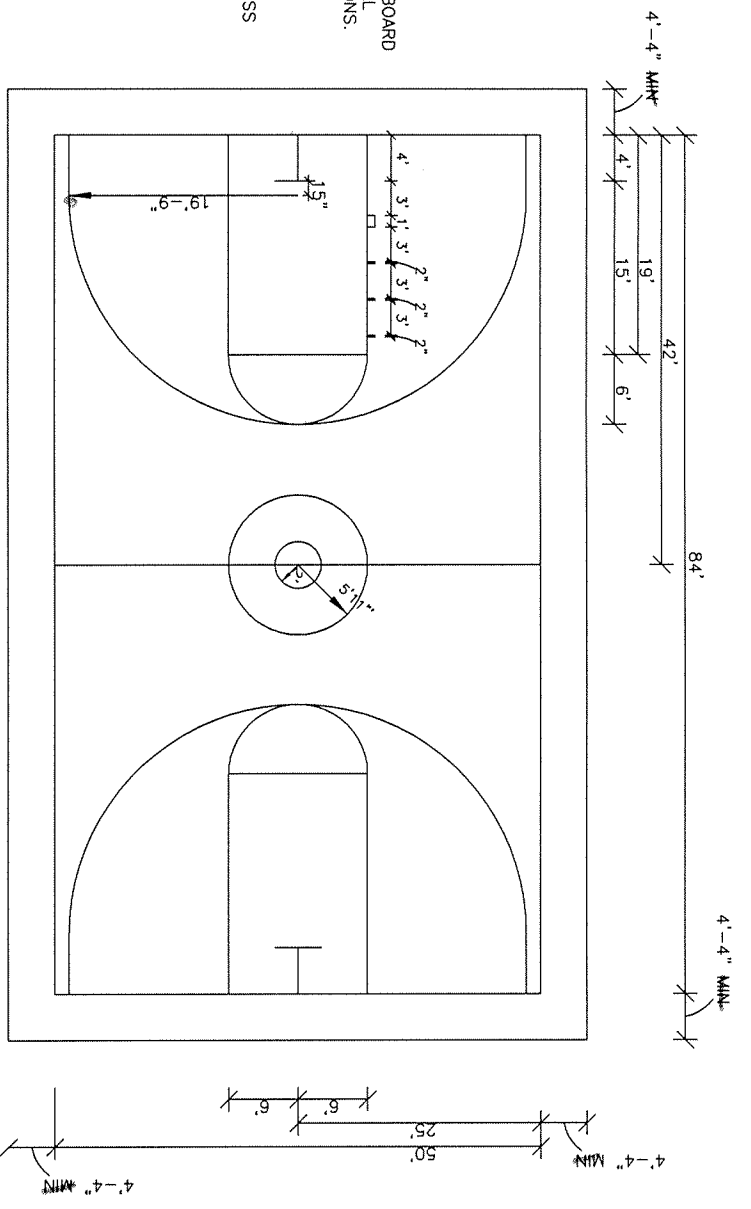

- NOTES:
1. CONCRETE SHALL CONFORM TO DETAIL #499
 2. SEE SPECS FOR ADDITIONAL MATERIALS AND INSTALLATION INFORMATION
 3. FABRIC INSTALLED TOWARD BALLFIELDS AND COURTS