

- LEGEND:**
- ASPHALT PAVEMENT REPLACEMENT
 - CONCRETE DRIVE REPLACEMENT
 - STONE DRIVE REPLACEMENT
 - ASPHALT DRIVE REPLACEMENT

CATCH BASIN CB 2-2A
STA. 8+38, 17RT.
ASPH. DRIVEWAY APRON
REPLACEMENT PER DETAIL


CATCH BASIN CB 2-2B
STA. 8+62, 17RT.
CONC. DRIVEWAY APRON
REPLACEMENT PER DETAIL

STORM MH.*
STA. 9+84, 17RT.

CB TYPE B - ALTERNATE
STA. 11+12, 17.5RT.
RIM 584.8
8" INV. E 581.9
6" INV. S 582.8
(CONNECT EX. PIPE)

CB TYPE A
STA. 11+35, 17.5RT.
RIM 584.5
8" INV. N. W 581.5
6" STUB INV. S 582.5

*SEE SHEET 5 FOR EDISON
DRIVE STATION/OFFSET

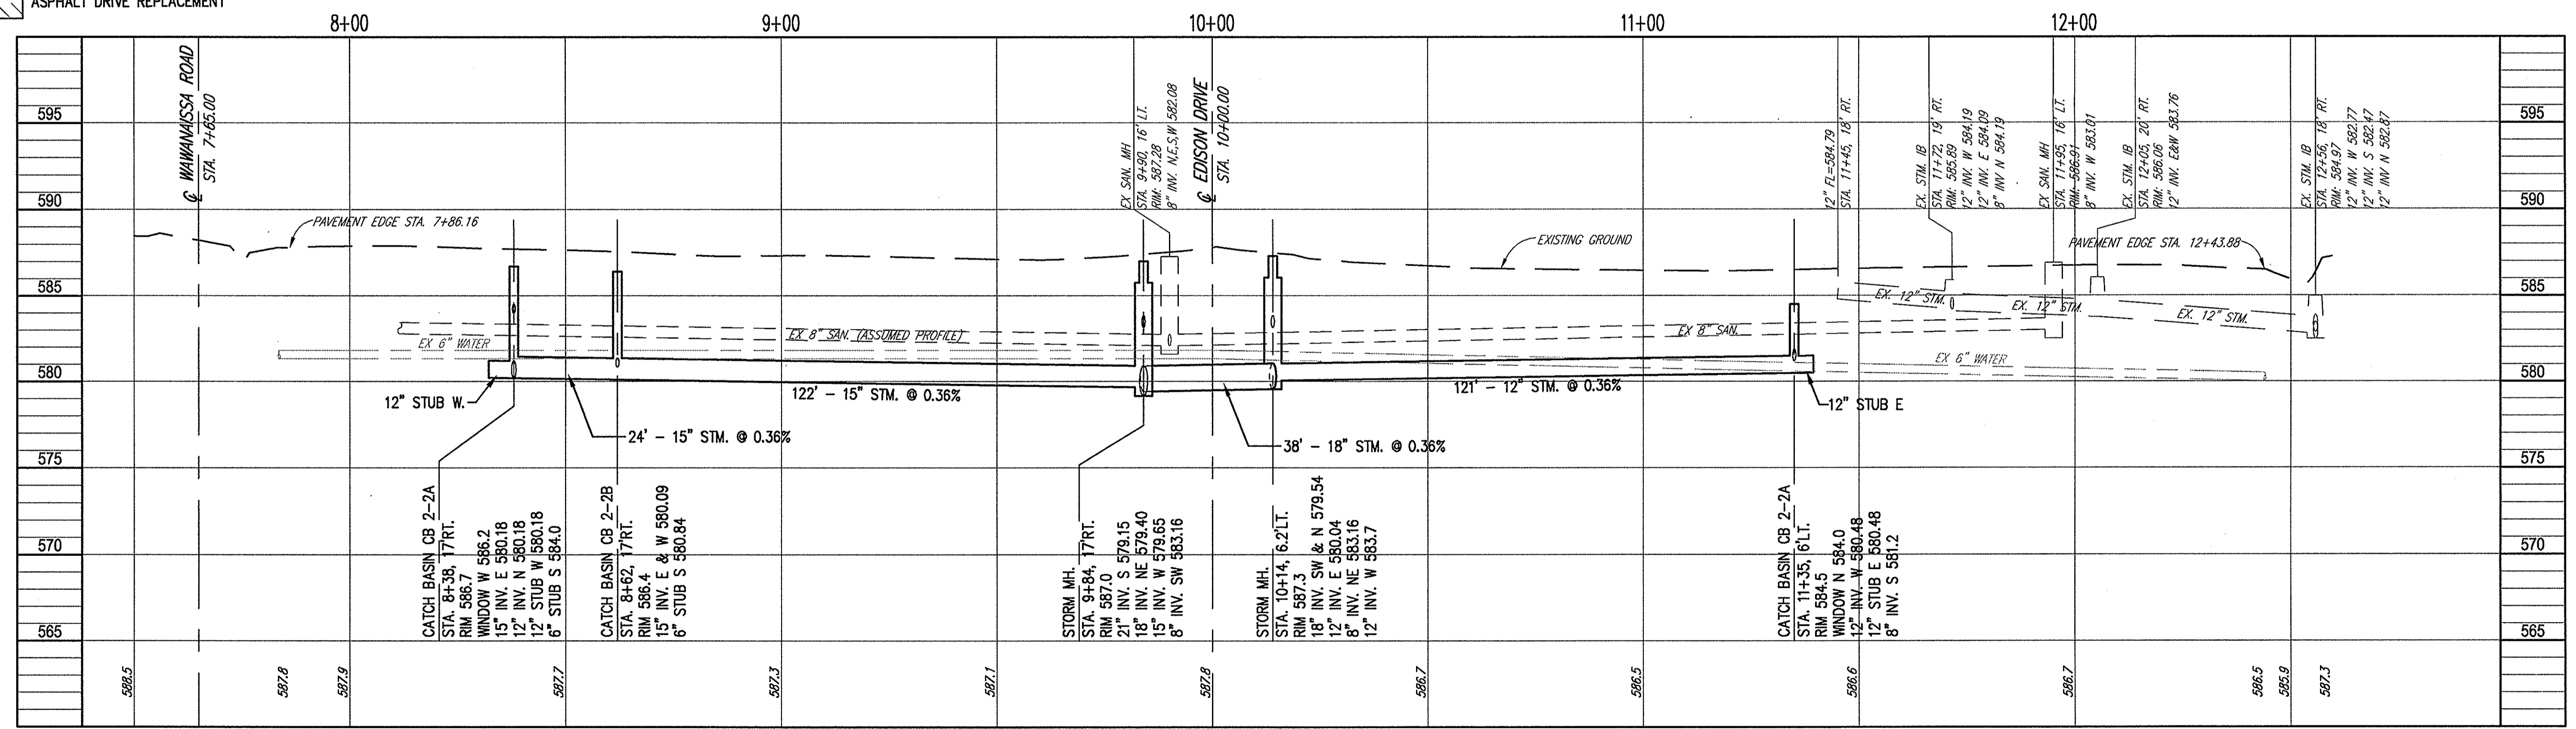

Copyright - Jul 08, 2010 - 4:15pm CT Consultants, Inc. Drawing name: H:\2010\10088\dwg\10088PP-TT.dwg Layout: 6 by: schmeidl

CT Consultants
engineers | architects | planners
8150 Sterling Court Mentor, Ohio 44060
440.951.9000 www.ctconsultants.com

REV. NO.	DESCRIPTION	DATE	BY	CHK'D.

EDISON DRIVE & MONDAMIN DRIVE
STORM SEWER IMPROVEMENTS
CITY OF EASTLAKE, COUNTY OF LAKE, OHIO

DATE: JULY 2010

DRAWN BY: LML

CHECKED BY: TRL

APPROVED BY: TRL

F.B. No. 1221 Pg. 110-186

PLAN AND PROFILE
MONDAMIN DRIVE

SCALE: AS NOTED

CONTRACT No. 10088

SHEET NO. 6 OF 11