


- LEGEND:**
- ASPHALT PAVEMENT REPLACEMENT
  - CONCRETE DRIVE REPLACEMENT
  - STONE DRIVE REPLACEMENT

\*SEE SHEET 5 FOR EDISON DRIVE STATION/OFFSET

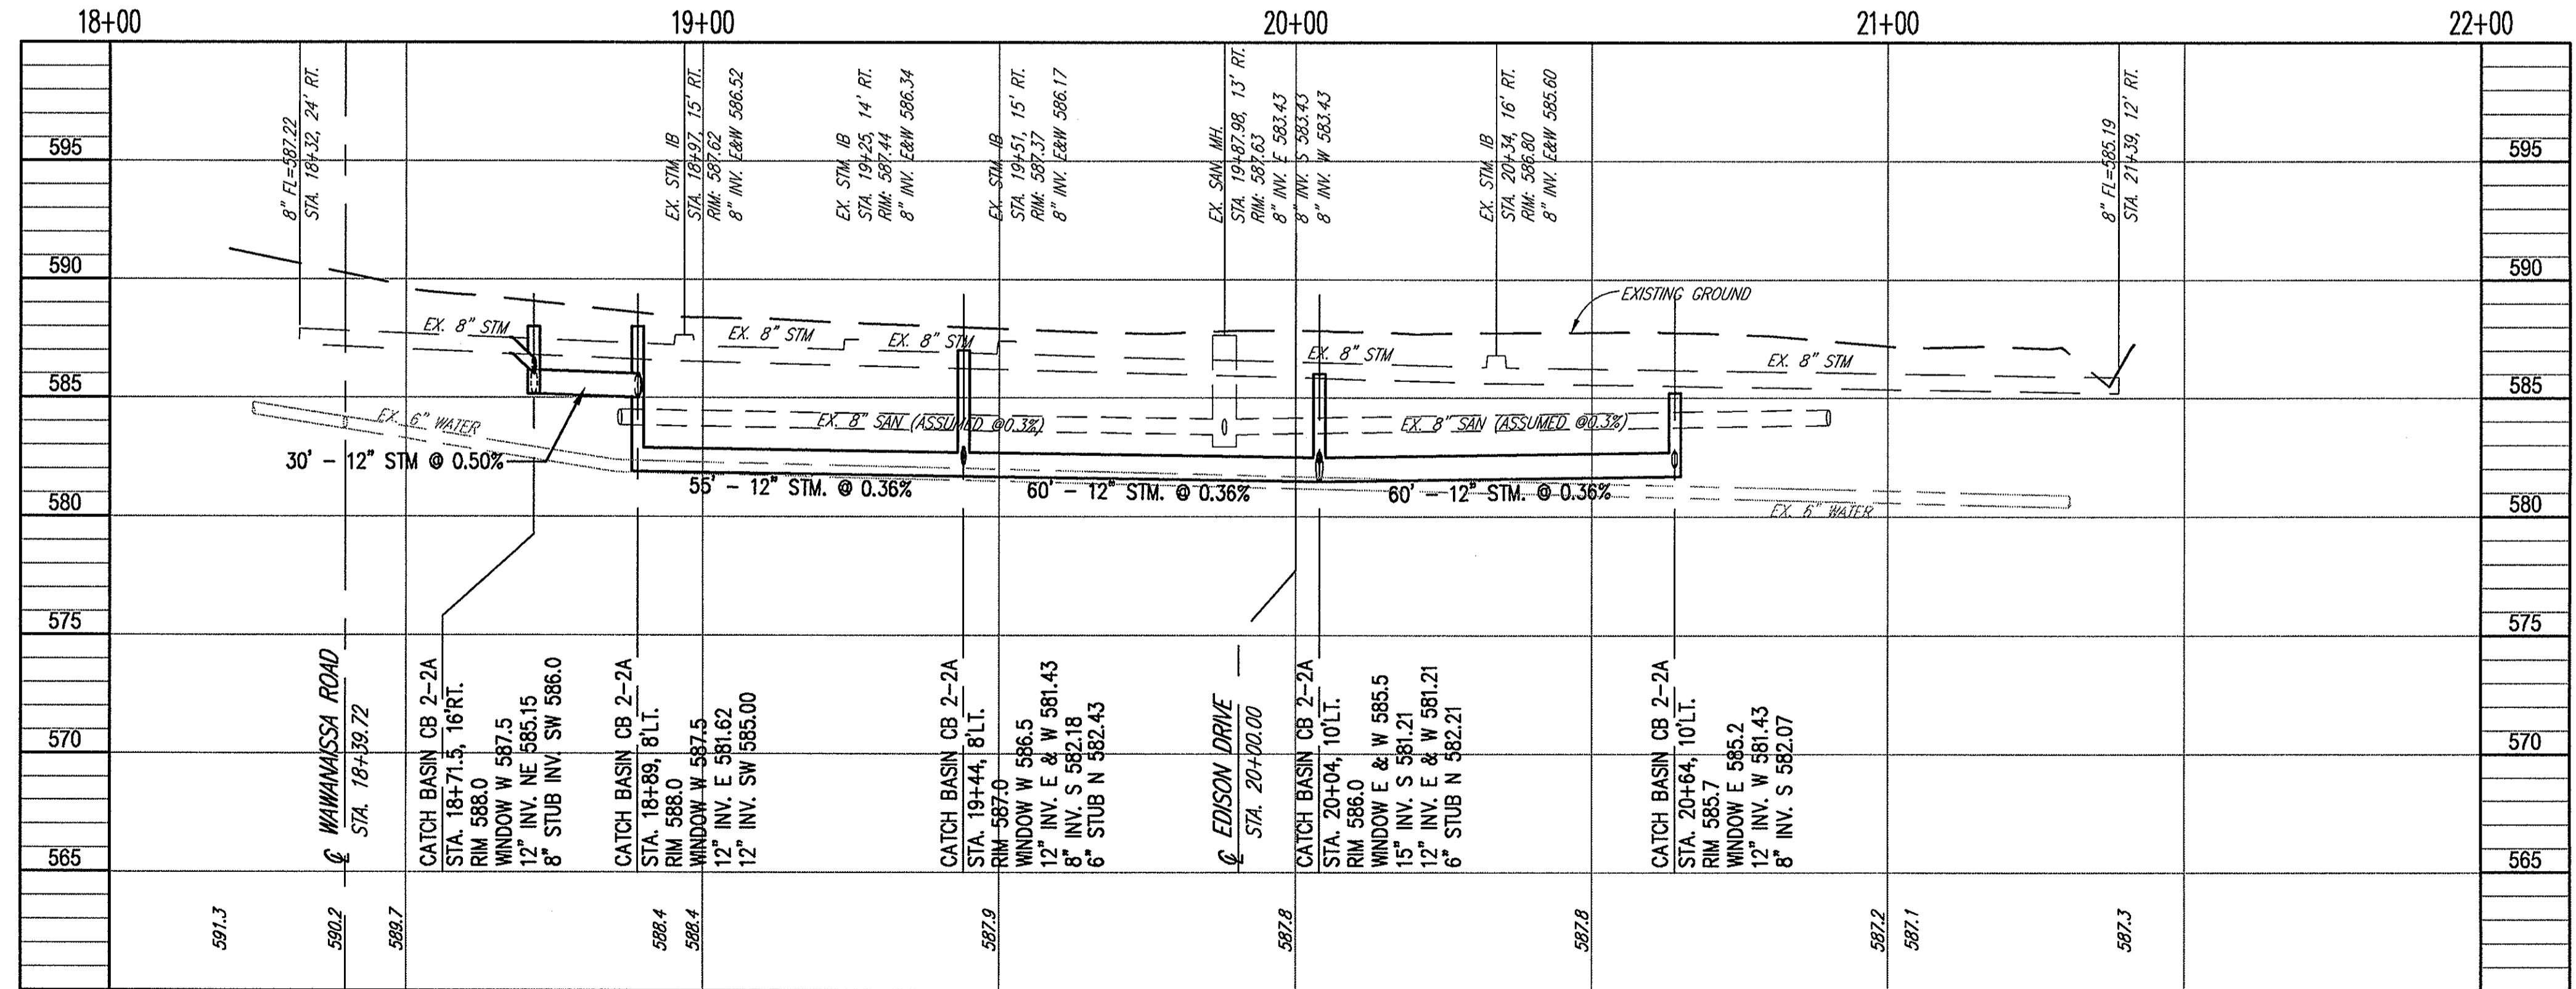

Copyright - Jul 08, 2010 - 4:15pm CT Consultants, Inc. Layout: 7 by: schmeidl  
Drawing name: H:\2010\10088\dwg\10088pp-YT.dwg

**CT Consultants**  
engineers | architects | planners  
8150 Sterling Court Mentor, Ohio 44060  
440.951.9000 www.ctconsultants.com

REV. NO.	DESCRIPTION	DATE	BY	CHK'D.

**EDISON DRIVE & MONDAMIN DRIVE**  
**STORM SEWER IMPROVEMENTS**  
CITY OF EASTLAKE, COUNTY OF LAKE, OHIO

DATE: JULY 2010  
DRAWN BY: LML  
CHECKED BY: TRL  
APPROVED BY: TRL  
F.B. No. 1221 Pg. 110-156

**PLAN AND PROFILE**  
**EAST SHORE BOULEVARD**

SCALE	
HOR.	AS NOTED
VERT.	
CONTRACT No.	
<b>10088</b>	
SHEET NO.	OF
<b>7</b>	<b>11</b>