



PERRY JOINT ECONOMIC DEVELOPMENT DISTRICT MIDWEST MATERIALS SANITARY SEWER IMPROVEMENTS

PERRY, OHIO

SEPTEMBER 2018

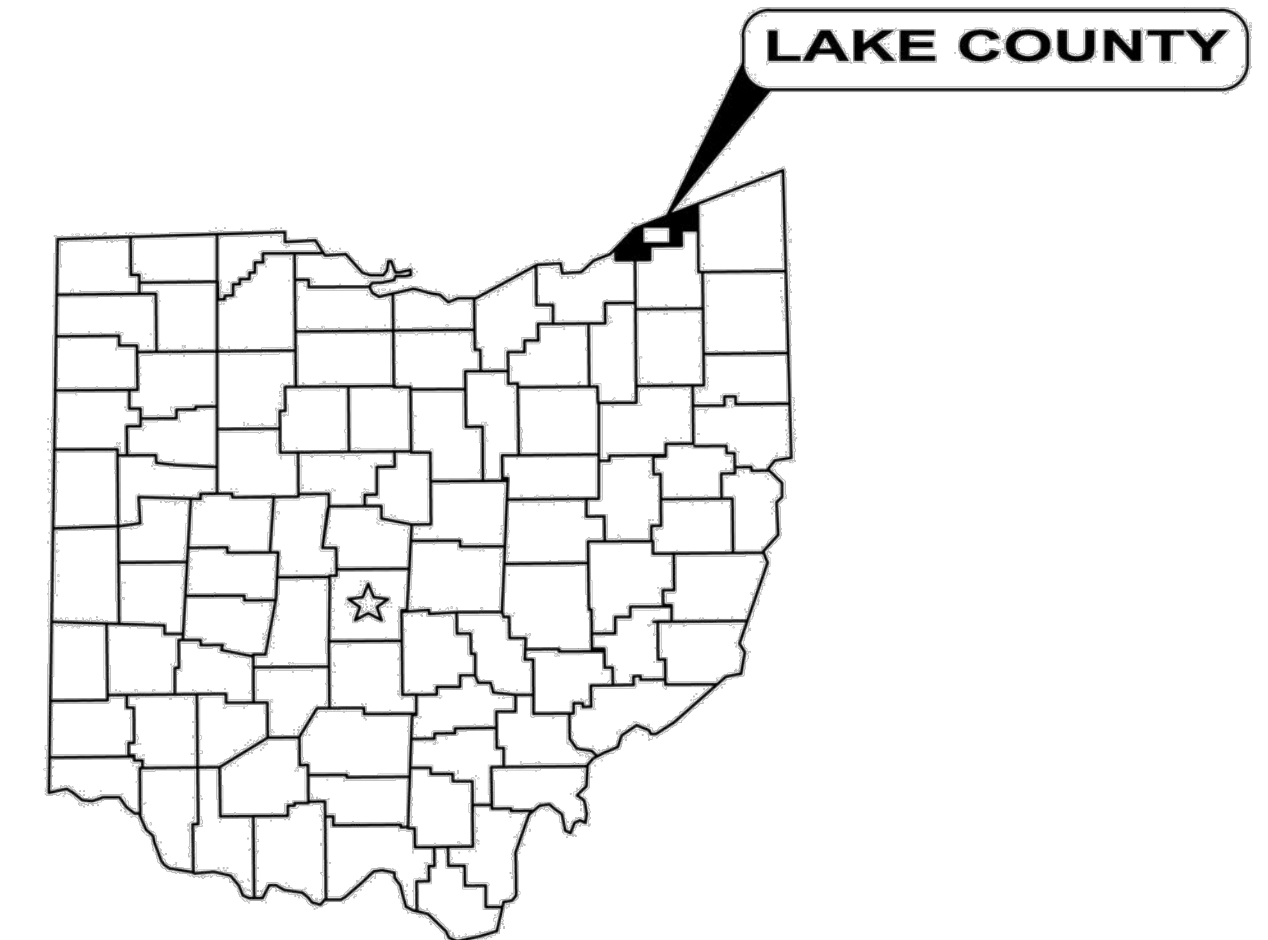

Sheet List Table	
Sheet Number	Sheet Title
CIVIL	
01	COVER SHEET
02	GENERAL NOTES
03	MAINTENANCE OF TRAFFIC
04	GRAVITY SEWER TO P.S. & F.M. PLAN STA 0+00 TO STA. 4+00
05	F.M. PLAN STA 4+00 TO STA 11+00
06	F.M. PLAN STA 11+00 TO STA 16+54
07	PROFILE GRAVITY SEWER TO P.S. & F.M. STA 0+00 TO STA. 3+00
08	PROFILE STA 3+00 TO STA 13+00
09	PROFILE STA 13+00 TO STA 16+54
10	LOCATION PLAN FOR NS AND GOSOL
11	PLAN & PROFILE STA. 20+00 TO 25+00
12	PLAN & PROFILE STA. 25+00 TO 30+00
13	PLAN & PROFILE STA. 30+00 TO 34+80
14	PLAN & PROFILE STA. 34+80 TO 38+50
15	CROSS SECTIONS AT 20+70, 25+70, 30+70
16	CROSS SECTIONS AT 32+30 AND 34+80
17	STANDARD DETAILS
18	STANDARD DETAILS
19	STANDARD DETAILS
20	PUMP STATION & MISCELLANEOUS DETAILS
21	FLUSHING MANHOLE AND MISCELLANEOUS DETAILS
22	ELECTRICAL DETAILS

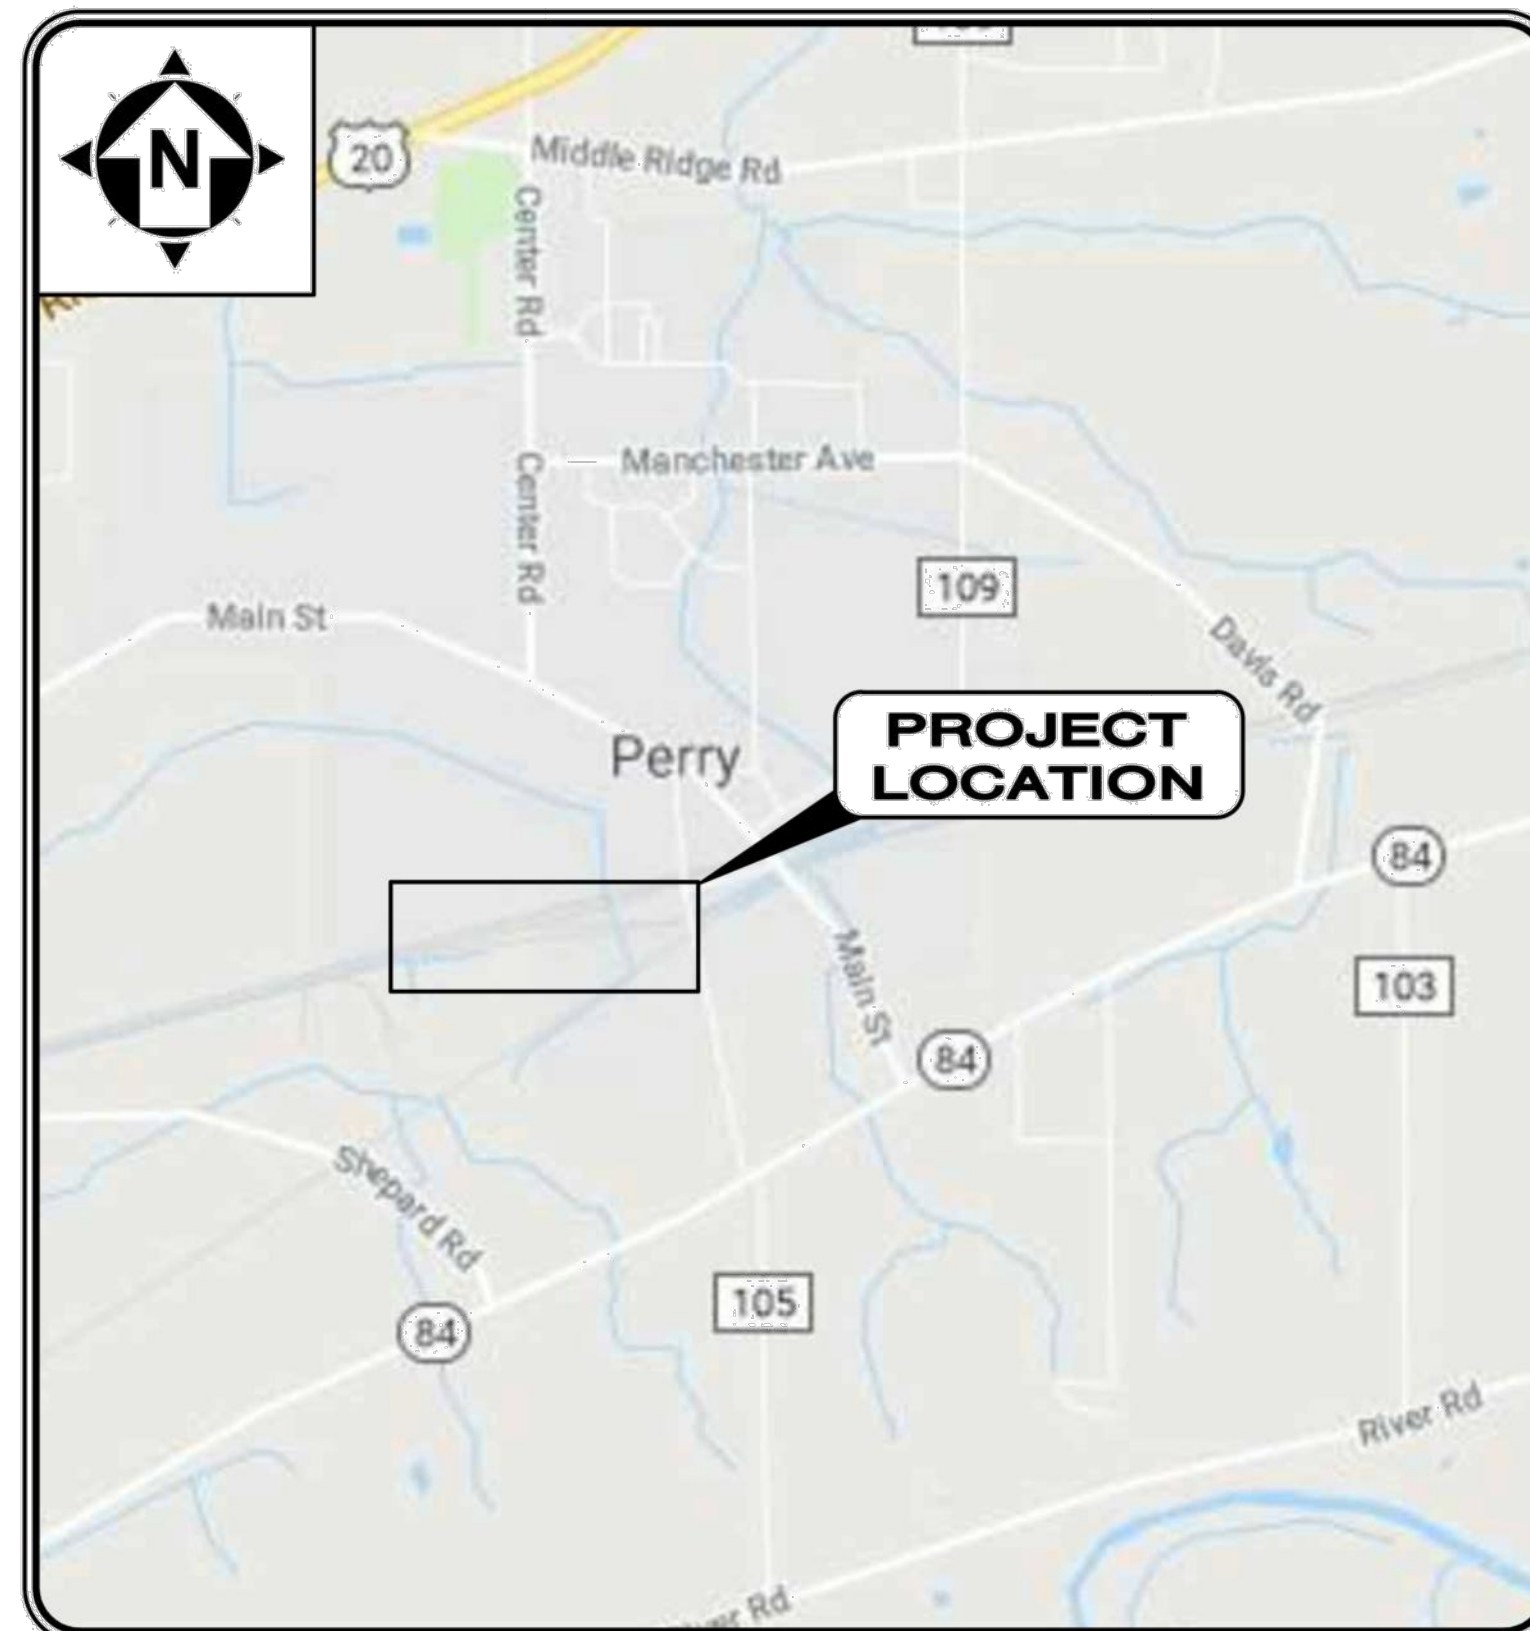

LOCATION MAP
NOT TO SCALE

PERRY JOINT ECONOMIC DEVELOPEMENT DISTRICT

ROBERT J. DAWSON

TRUSTEE

DATE

NORSHAR COMPANY INC.

NOREEN KOPPELMAN GOLDSTEIN

VICE-PRESIDENT

DATE

NOT FOR CONSTRUCTION
FOR OEPA REVIEW ONLY
APPROVED


By *Shawn Aiken*
LAKE COUNTY SANITARY ENGINEER
Date *10/18/18*
NOT TO BE CONSTRUED
AS FINAL APPROVAL

SHAWN AIKEN

P.E. No. 62788

DATE

ENGINEER'S PROJECT No. 170415

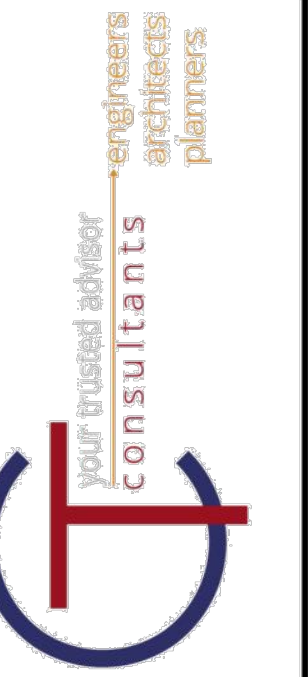

REV.	DESCRIPTION	DATE	ISSUE DATE:	SCALE:	DESIGNED BY:	DRAWN BY:	CHECKED BY:
			9/14/2018	AS NOTED	GBS	RLM	GBS

**PERRY JOINT ECONOMIC DEVELOPMENT DISTRICT
MIDWEST MATERIALS SANITARY
SEWAGE IMPROVEMENT**
LAKE COUNTY
PERRY, OHIO

PROJECT NO.	170415
DISCIPLINE	CIVIL
SHEET NAME	CS
SHEET	OF
01	22

COVER SHEET