


**CONTRACT A -
 DEMOLITION PLAN & LAYOUT**


1 FULL AND 1 HALF BASKETBALL COURTS INCLUDING PAVEMENT, SUBDRAINAGE, FENCING, COLORCOAT, LINEMARKING, AND APPURTENANCES SHALL BE INSTALLED AT THE LOCATIONS SHOWN ON THE PLANS. THE CONTRACTOR SHALL STAKE OUT THE COURT LOCATION AND VERIFY THE LAYOUT WITH THE ENGINEER PRIOR TO CONSTRUCTION COMMENCING. COLORCOAT COLORS FOR FULL BASKETBALL COURT SHALL BE:
 COURT COLOR (PLAYING AREA): BLUE
 OUTSIDE COURT AND KEY: GOLD
 COLORCOAT COLORS FOR HALF BASKETBALL COURT SHALL BE:
 COURT COLOR (PLAYING AREA): GOLD
 OUTSIDE COURT AND KEY: BLUE
 CONTRACTOR SHALL SUBMIT COLOR SAMPLES FOR THE OWNER'S APPROVAL.

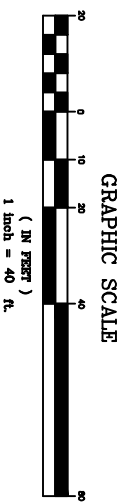

CATCH BASINS, YARD DRAINS, AND UNDERDRAINS SHALL BE INSTALLED AS PER THE DETAILS AND SPECIFICATIONS.
 ALL AREAS DISTURBED BY CONSTRUCTION AND NOT OTHERWISE CALLED OUT SHALL BE FINE GRADED, SEEDED AND MULCHED PER THE SPECIFICATIONS.

CONTRACT A & B GENERAL NOTES

CONDUIT FOR FUTURE LIGHTING SHALL BE INSTALLED AS INDICATED ON PLANS AND MARKED WITH METAL TAPE ON PIPE FOR FUTURE LOCATIONS. THE END OF CONDUIT SHALL ALSO BE MARKED AT THE SURFACE WITH A STAKE.
 THE CONTRACTOR SHALL REMOVE ALL EXISTING EXCAVATION MATERIAL. SITE ACCESS SHALL BE FROM THE PARKING LOT. THE EXISTING SIDEWALK SHALL BE REMOVED IN THE LIMITS SHOWN ON PLAN. AT THE COMPLETION OF THE PROJECT, THE CONTRACTOR SHALL REPLACE ALL DAMAGED ASPHALT INKIND.

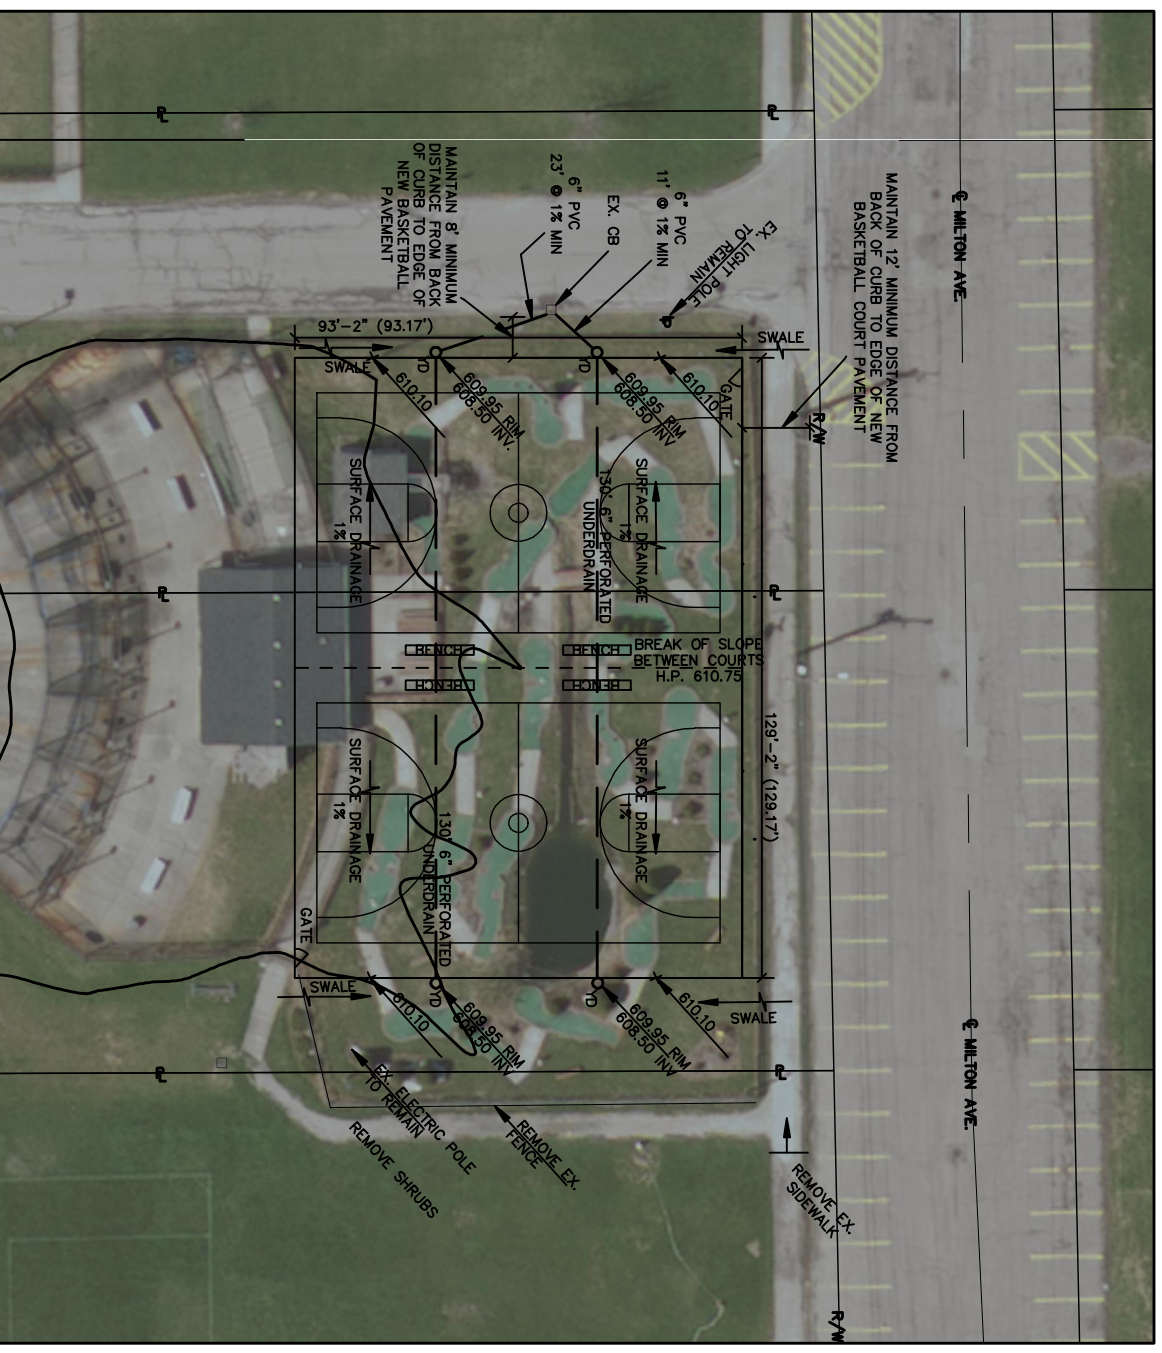

**CONTRACT B -
 DEMOLITION PLAN & LAYOUT**

2 BASKETBALL COURTS INCLUDING PAVEMENT, SUBDRAINAGE, FENCING, COLORCOAT, LINEMARKING, AND APPURTENANCES SHALL BE INSTALLED AT THE LOCATIONS SHOWN ON THE PLANS. THE CONTRACTOR SHALL STAKE OUT THE COURT LOCATION AND VERIFY THE LAYOUT WITH THE ENGINEER PRIOR TO CONSTRUCTION COMMENCING. COLORCOAT COLORS FOR FULL BASKETBALL COURT SHALL BE:
 COURT COLOR (PLAYING AREA): BLUE
 OUTSIDE COURT AND KEY: GOLD
 COLORCOAT COLORS SHALL BE SWITCHED FOR THE SECOND COURT. CONTRACTOR SHALL SUBMIT COLOR SAMPLES FOR THE OWNER'S APPROVAL.

THE CONSTRUCTION SITE SHALL BE FENCED WITH A CONSTRUCTION FENCE THAT SHALL BE MAINTAINED THROUGHOUT THE ENTIRE CONSTRUCTION PERIOD.
 ALL AREAS DISTURBED BY CONSTRUCTION AND NOT OTHERWISE CALLED OUT SHALL BE FINE GRADED, SEEDED AND MULCHED PER THE SPECIFICATIONS.



CT Consultants
 engineers | architects | planners

5150 Southway Court, Columbus, Ohio 43240
 440.951.9900 www.ctconsultants.com

REV. NO.	DESCRIPTION	DATE	BY	CHK'D.

**CITY OF EUCLID
 MEMORIAL PARK
 BASKETBALL COURT IMPROVEMENTS
 CUYAHOGA COUNTY, OHIO**

DATE: 09/21/2012	SCALE: 1" = 40'
DRAWN BY: _____	VERT. CONTRACT NO. 12331
CHECKED BY: _____	SHEET NO. 2 OF 3
APPROVED BY: _____	
F.B. No. _____	