



VILLAGE OF HARTVILLE MAIN TRUNK SANITARY SEWER REPLACEMENT STARK COUNTY, OHIO

JUNE 2024

Sheet List Table	
Sheet Title	Sheet Number
COVER SHEET	1
GENERAL NOTES	2
CONSTRUCTION DETAILS	3
SITE AND CONTROL DRAWING	4
Plan & Profile - STA 10+00-STA 15+50	5
Plan & Profile - STA 15+50 TO STA 21+00	6
Plan & Profile - 21+00 TO 26+50	7
Plan & Profile - STA 26+50 TO STA 29+00	8
Plan & Profile - JEFFERSON STREET	9
Plan & Profile - STA 21+00 TO STA 26+50 - ALTERNATE	10
Boring Profile and Photos - ALTERNATE	11

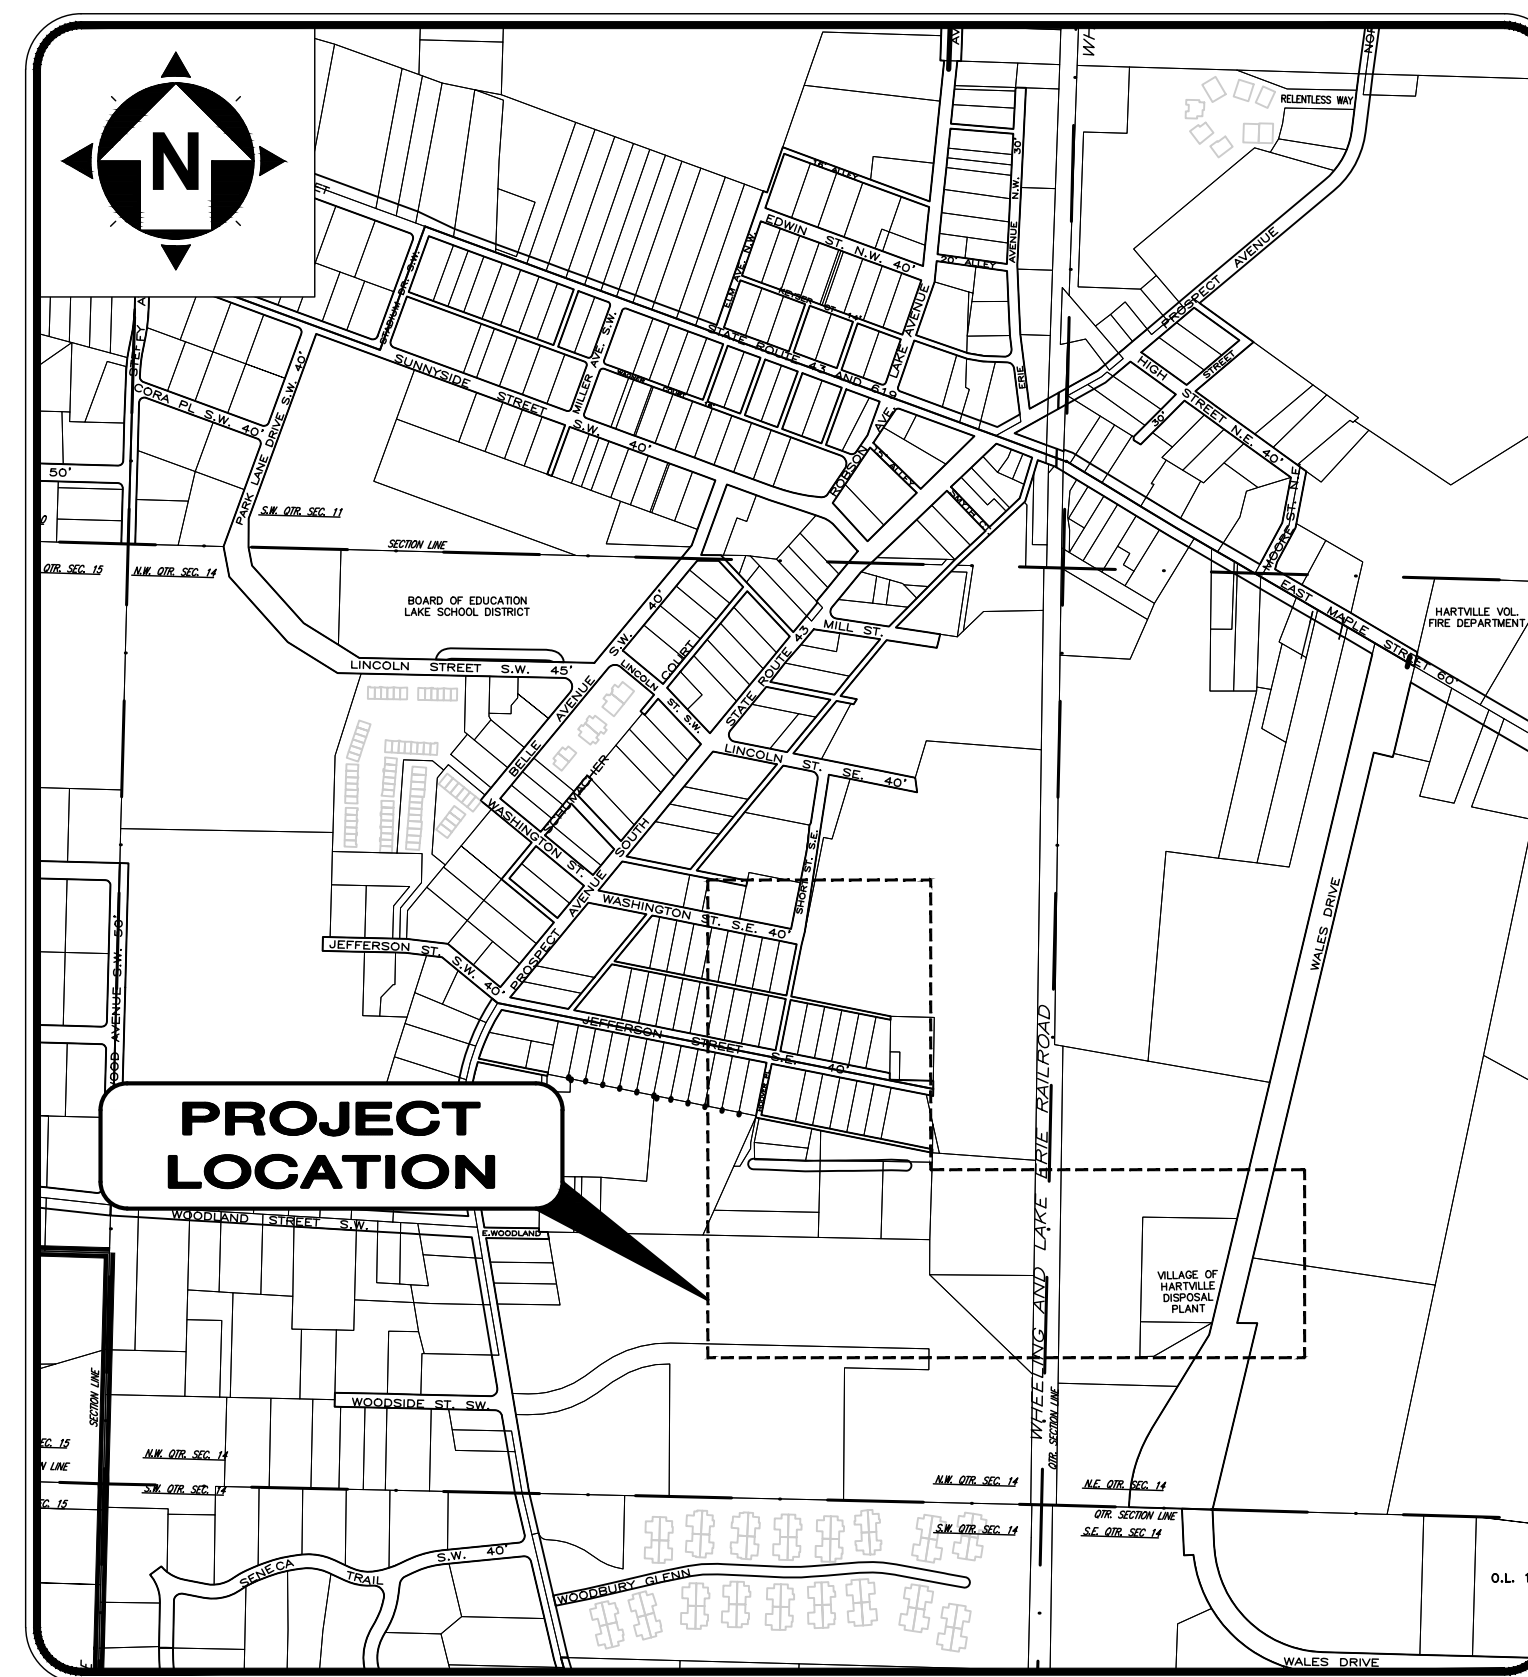

LOCATION MAP
NOT TO SCALE

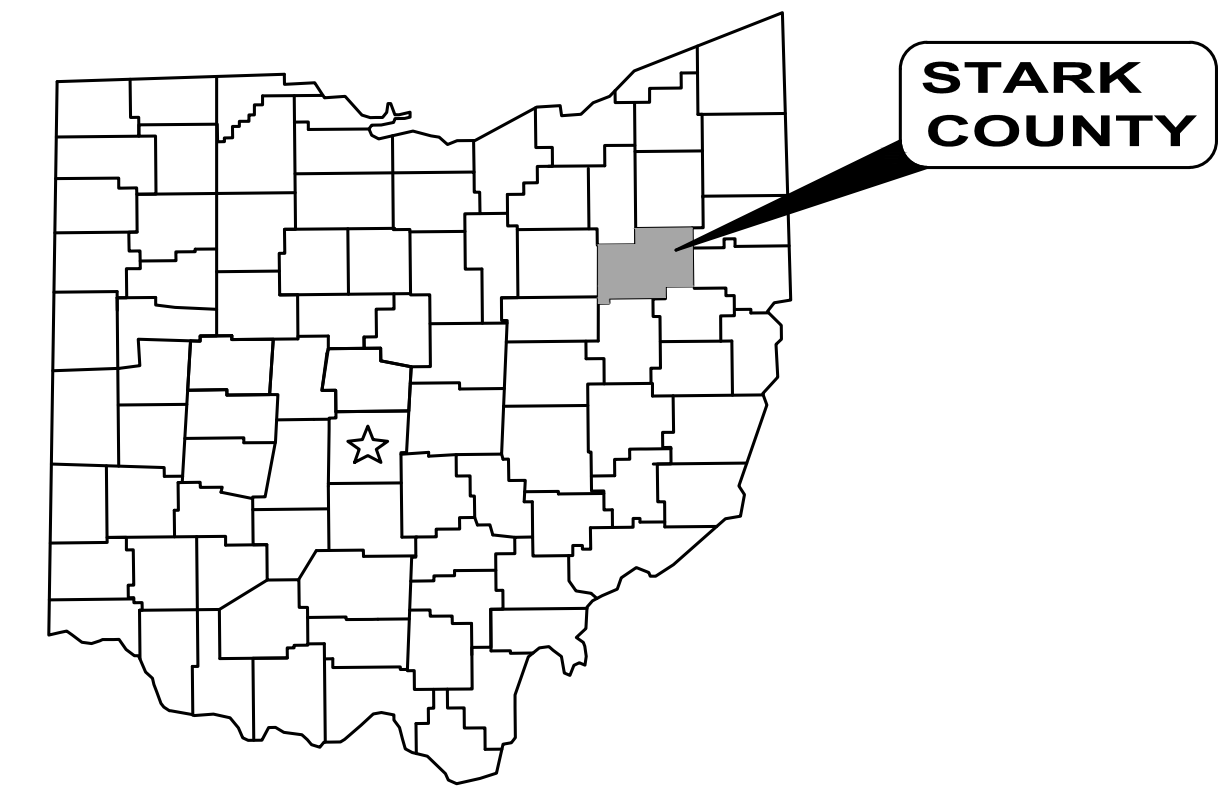

VILLAGE OF HARTVILLE OFFICIALS:

- CINDY BILLINGS
- ERIC WILLIAMS
- SCOTT VARNEY

COUNCIL MEMBERS:

- STEVE REISCH
- SHARI CHAMBERS
- JIM SULLIVAN
- TOH HOUGH
- TIM HAYDEN
- FRANK GRANT

BOARD OF PUBLIC AFFAIRS:

- FOREST MILLER
- DAVID TESSMER
- KELLY RIES



OHIO 811 DESIGN SERIAL NUMBERS & UTILITY MEMBER LIST:

A107801400; A107801458; A107801512; A107801544; B120200131; B120200137; B120200146

- DOMINION ENERGY OHIO
- AT&T - OHIO
- OHIO EDISON

- UNDERGROUND BUILDING SERVICE UTILITY LINES ARE NOT SHOWN ON THE PLANS. THE CONTRACTOR SHALL BE RESPONSIBLE FOR LOCATING, MAINTAINING AND REPLACING AS NECESSARY TO ENSURE CONTINUAL SERVICE TO BUILDINGS.
- THE CONTRACTOR IS RESPONSIBLE TO CALL OHIO UTILITIES PROTECTION SERVICE @ 1-800-362-2764, THREE WORKING DAYS PRIOR TO CONSTRUCTION.



ENGINEERS SEAL:

SIGNED: *[Signature]*

DATE: 6/4/24

ENGINEER'S PROJECT No. 210229

PROJECT APPROVED AND ISSUED A PERMIT TO INSTALL (PTI) FOR SANITARY SEWER BY OHIO EPA PURSUANT TO LETTER DATED



DATE	REVISION	NO	PRELIM	ISSUED FOR:	ISSUE DATE:	SCALE:	DESIGNED BY:	DRAWN BY:	CHECKED BY:
			7/18/2021						

VILLAGE OF HARTVILLE
MAIN TRUNK SANITARY
SEWER REPLACEMENT
VILLAGE OF HARTVILLE, OHIO
STARK COUNTY
COVER SHEET

PROJECT NO.	210229
DISCIPLINE	CIVIL
SHEET NAME	00G-01
SHEET	1
OF	11