


DESIGN ENGINEER'S SEAL


THIS IS TO CERTIFY THAT GOOD ENGINEERING PRACTICES HAVE BEEN UTILIZED IN THE DESIGN OF THIS PROJECT AND THAT THEY COMPLY WITH THE APPLICABLE CODES, RULES AND REGULATIONS AS OF THE DATE SIGNED AND SEALED, INCLUDING STANDARDS GREATER THAN MINIMUM WHERE, IN MY PROFESSIONAL OPINION, THEY ARE NEEDED TO PROTECT PUBLIC HEALTH AND SAFETY.

William Vasko

WILLIAM T. VASKO, PE
OHIO PROFESSIONAL ENGINEER NO. 86752
CT CONSULTANTS, INC.
1001 LAKESIDE AVE. E, SUITE 1005
CLEVELAND, OHIO 44114
PHONE: 216-430-8500

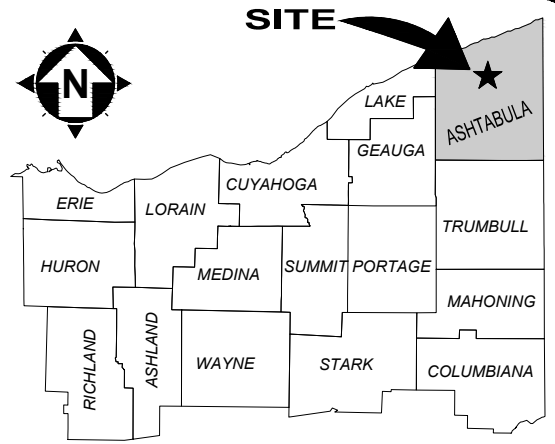

VICINITY MAP

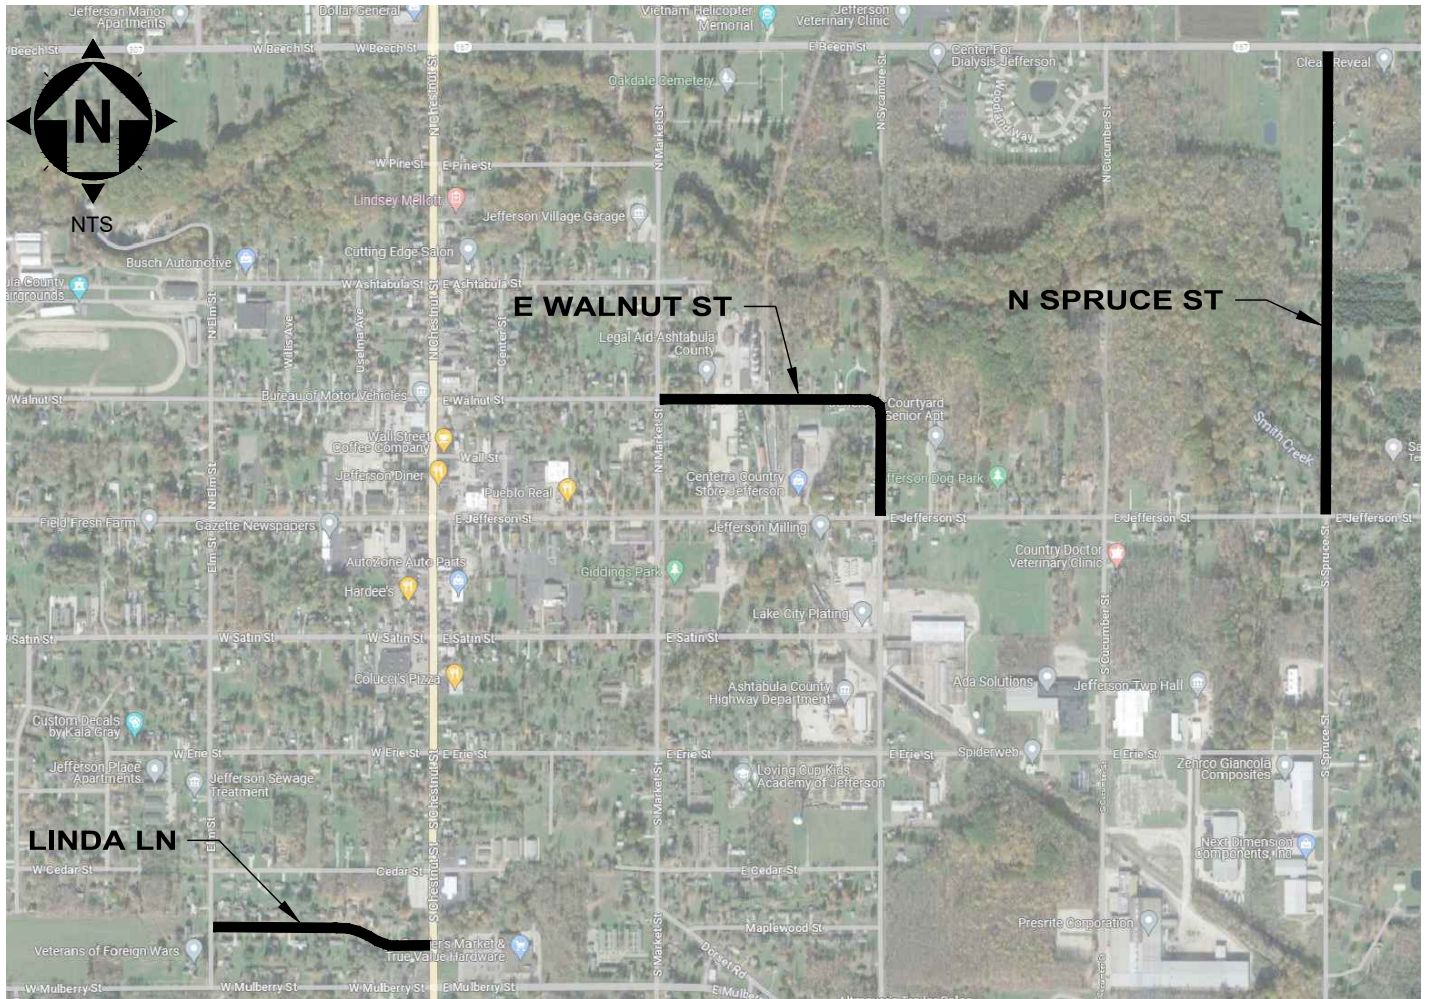

H:\2024\241197\DWG\SHEETS\PAVING PROGRAM 2024\241197 - PAVING COVER SHEET.DWG - SHT 1 - 6/4/2024 9:40:43 AM - WILLIAM VASKO






ISSUE DATE: 6/14/24
SCALE: NTS
PAPER SIZE: 8-1/2 X 11
DRAWN BY: JCR
CHECKED BY: WTV

2024 ROAD PAVING PROGRAM
VILLAGE OF JEFFERSON
Village of Jefferson, Ashtabula Co., OH 44047

VICINITY MAP

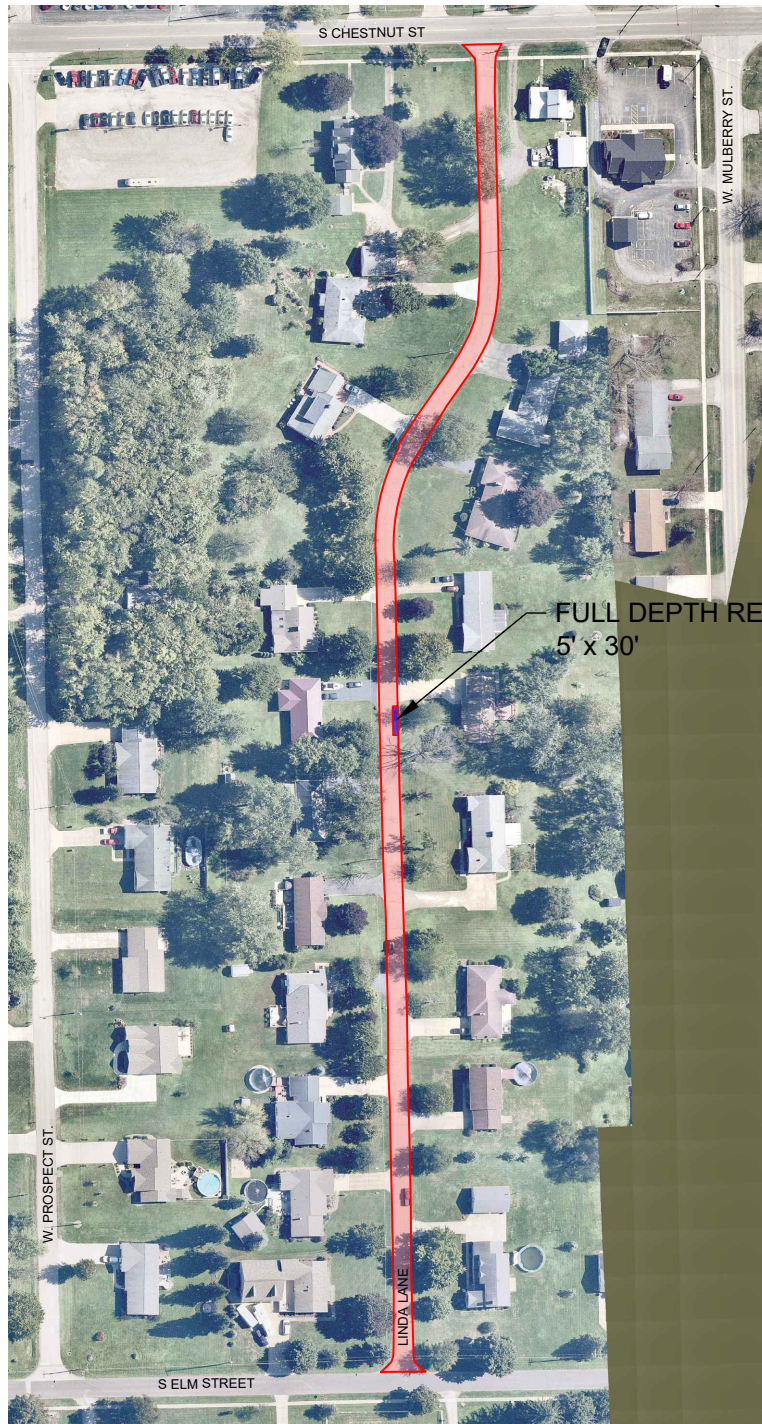PROJECT NO.	
241197	
DISCIPLINE	
SITE-CIVIL	
SHEET	OF
1	4



LEGEND	
	MILL AND FILL
	FULL DEPTH PAVEMENT REPAIR



LINDA LANE

PAVEMENT QUANTITIES
 MILL AND FILL: 3,385 SQ YD
 FULL DEPTH REPAIR: 17 SQ YD




ISSUE DATE:	6/14/24
SCALE:	1" = 200'
PAPER SIZE:	8-1/2 X 11
DRAWN BY:	JCR
CHECKED BY:	WTV

2024 ROAD PAVING PROGRAM
 VILLAGE OF JEFFERSON
 Village of Jefferson, Ashtabula Co., OH 44047

LINDA LANE MAP

PROJECT NO.	
241197	
DISCIPLINE	
SITE-CIVIL	
SHEET	OF
2	4

H:\2024\241197\DWGS\DWGS\PAVING PROGRAM\2024\C_241197 - PAVING PROGRAM MAPS.DWG - SHT 3 - 6/4/2024 10:27:07 AM - WILLIAM VASKO

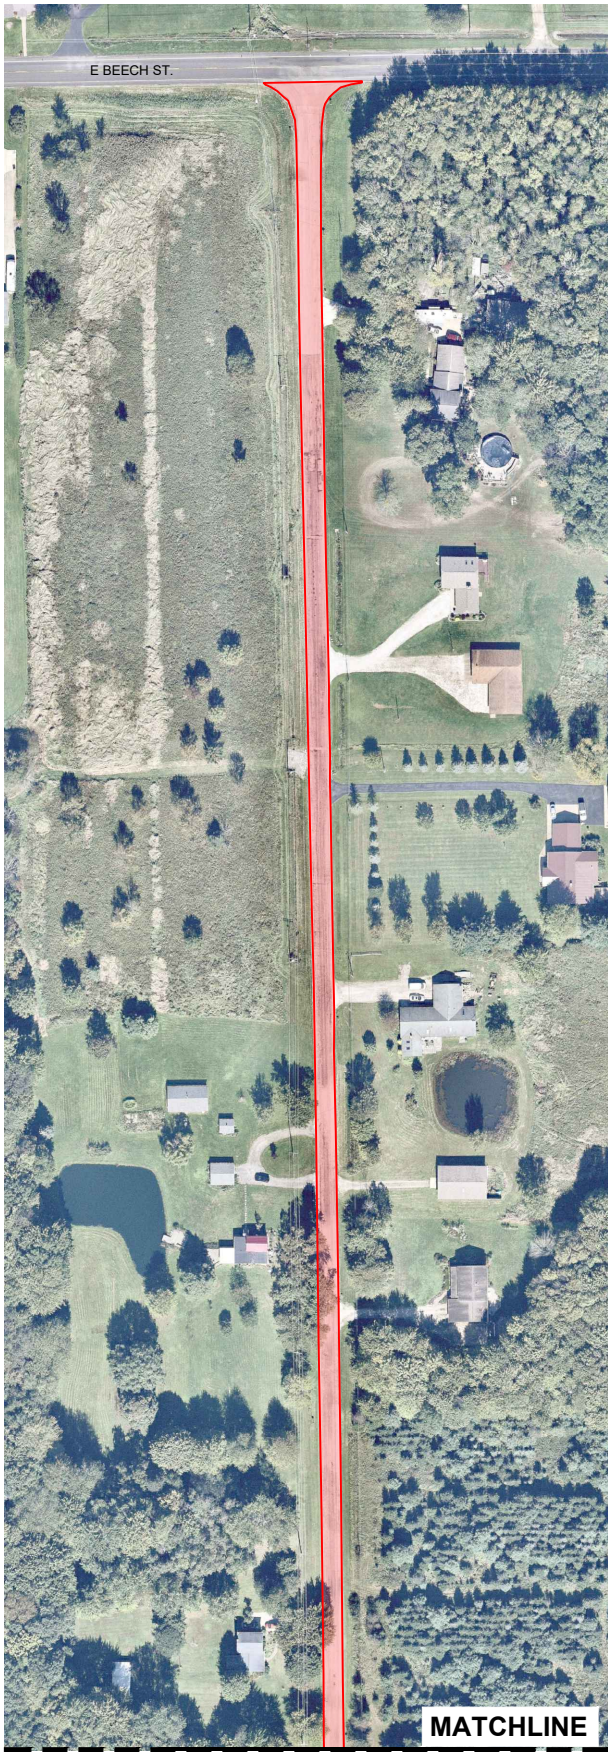


N SPRUCE ST

LEGEND

	MILL AND FILL
	FULL DEPTH PAVEMENT REPAIR

PAVEMENT QUANTITIES
MILL AND FILL: 7,750 SQ YD

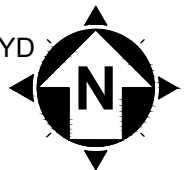

ISSUE DATE: 6/14/24
SCALE: 1" = 200'
PAPER SIZE: 8-1/2 X 11
DRAWN BY: JCR
CHECKED BY: WTV



2024 ROAD PAVING PROGRAM
VILLAGE OF JEFFERSON
Village of Jefferson, Ashtabula Co., OH 44047

N SPRUCE STREET MAP

PROJECT NO.	
241197	
DISCIPLINE	
SITE-CIVIL	
SHEET	OF
3	4

H:\2024\241197\DWG\SHEETS\PAVING PROGRAM\2024\241197 - PAVING PROGRAM MAPS.DWG - SHT 4 - 6/4/2024 10:27:07 AM - WILLIAM VASKO



LEGEND	
	MILL AND FILL
	FULL DEPTH PAVEMENT REPAIR



E WALNUT ST

PAVEMENT QUANTITIES
 MILL AND FILL: 4,100 SQ YD
 FULL DEPTH REPAIR: 30 SQ YD



ISSUE DATE:	6/14/24
SCALE:	1" = 200'
PAPER SIZE:	8-1/2 X 11
DRAWN BY:	JCR
CHECKED BY:	WTV

2024 ROAD PAVING PROGRAM
 VILLAGE OF JEFFERSON
 Village of Jefferson, Ashtabula Co., OH 44047

E WALNUT STREET MAP

PROJECT NO.	
241197	
DISCIPLINE	
SITE-CIVIL	
SHEET	OF
4	4