


Copyright - Jan 08, 2020 - 3:25pm CT Consultants, Inc.
 Drawing name: J:\10787 - Dresden WTP Evaluation & Design\5.0 DWG\Exhibits\Addendums\#3\Influent Sanitary Pipe.dwg Layout: 14 by: dawson

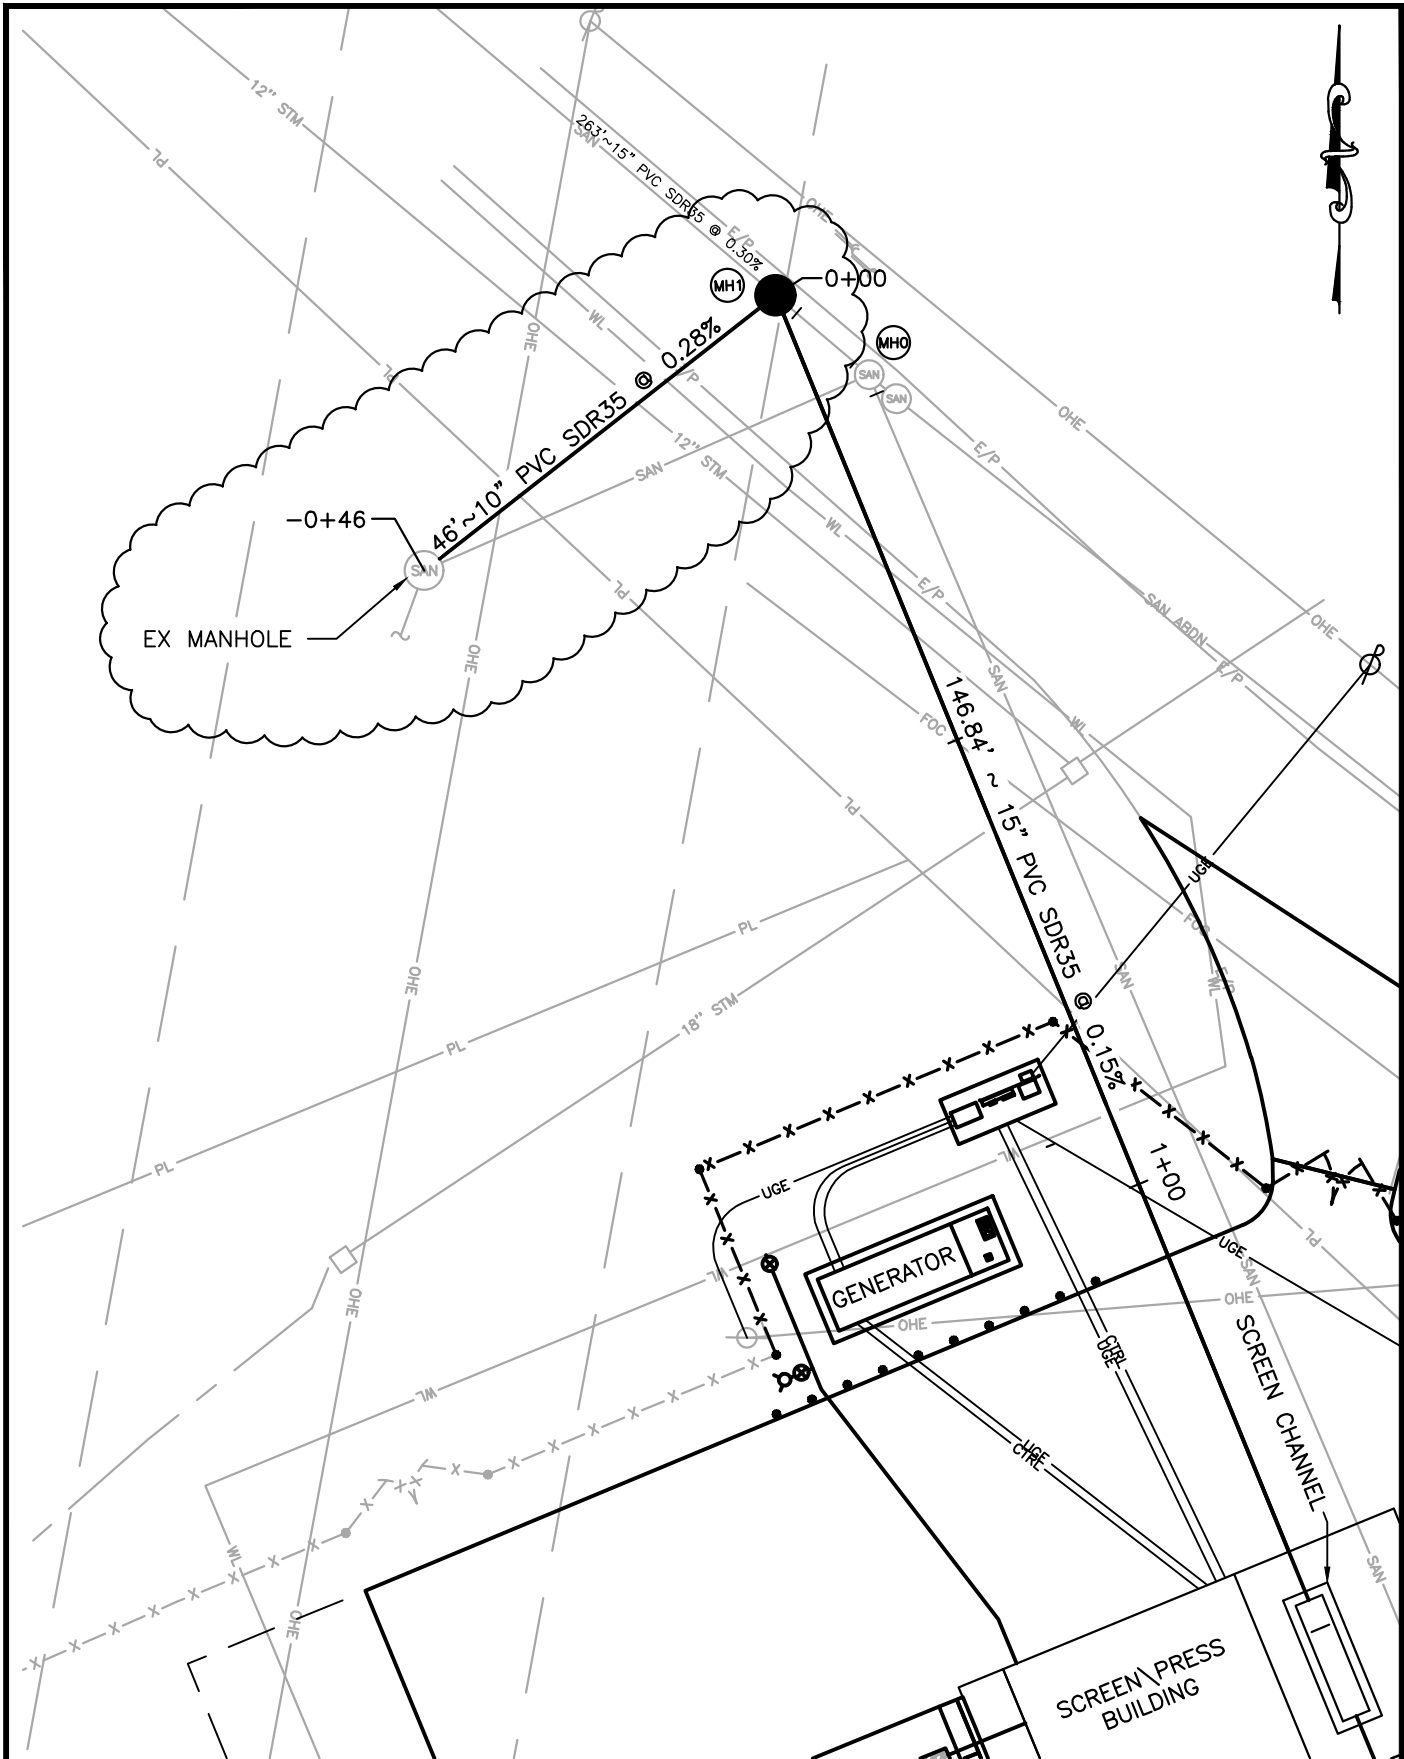

NOTE: THIS DRAWING SHALL BE CONSIDERED TO BE PART OF SHEET 14.



VILLAGE OF DRESDEN, OHIO
 WASTEWATER TREATMENT
 PLANT IMPROVEMENTS 01/07/2020

SCALE	ADDENDUM	SKETCH
1"=20'	3	SK-1