


CITY OF HERMITAGE

2020 NEIGHBORHOOD INVESTMENT PROGRAM

MERCER COUNTY, PENNSYLVANIA

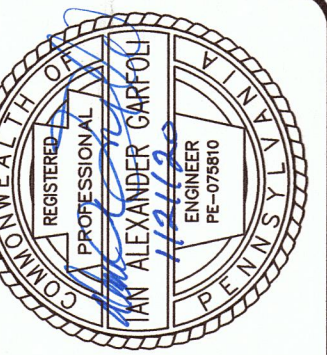

INDEX OF SHEETS		
DRAWING NAME	SHEET TITLE:	SHEET NUMBER
TS	TITLE SHEET	1
GN	GENERAL NOTES & LEGEND	2
SVC	SURVEY CONTROL PLAN	3
TYP-1 - TYP-2	ROADWAY TYPICAL SECTIONS	4-5
EC-1 - EC-4	EXISTING CONDITIONS PLAN	7-9
DP-1 - DP-4	DEMOLITION PLAN	10-13
PL-1 - PL-4	PLAN & PROFILE	14-17
ESC-1 - ESC-2	EROSION & SEDIMENTATION CONTROL	18-19
CD-1 - CD-3	CONSTRUCTION DETAILS	20-22
SP	SIGNAGE PLAN	23

PA ONE CALL:
ACT 287, AS AMENDED



PENNSYLVANIA ACT 287 (1974) AS AMENDED BY PENNSYLVANIA ACT 121 (2008), REQUIRES NOTIFICATION BY EXCAVATORS, DESIGNERS, OR ANY PERSON PREPARING TO DISTURB THE EARTH'S SURFACE ANYWHERE IN THE COMMONWEALTH.

PA ONE-CALL SERIAL NO. (SHOWN BELOW) HAS BEEN ASSIGNED TO THIS PROJECT ON MAY 22, 2018.

PA ONE CALL DESIGN SERIAL NUMBERS:


201812722642 - MICHAEL LANE, CARROLL LANE
HERMITAGE, PENNSYLVANIA

PA ONE CALL-UTILITY LIST:


- | | |
|---|---|
| 1. CITY OF HERMITAGE STREET DEPARTMENT | 6. NATIONAL FUEL GAS DISTRIBUTION CO. (GAS) |
| 2. HERMITAGE MUNICIPAL AUTHORITY (SEWER) | 7. CHARTER COMMUNICATIONS (COMMUNICATIONS) |
| 3. AQUA PENNSYLVANIA WATER CO. (WATER) | 8. DIVERSIFIED GAS AND OIL (GAS) |
| 4. PENNSYLVANIA POWER CO. (ELECTRIC) | 9. INVOLTA (COMMUNICATIONS) |
| 5. VERIZON PENNSYLVANIA, LLC (COMMUNICATIONS) | |

- UNDERGROUND BUILDING SERVICE UTILITY LINES ARE NOT SHOWN ON THE PLANS. THE CONTRACTOR SHALL BE RESPONSIBLE FOR LOCATING, MAINTAINING AND REPLACING AS NECESSARY TO ENSURE CONTINUAL SERVICE TO BUILDINGS.
- THE CONTRACTOR IS RESPONSIBLE TO CALL PENNSYLVANIA ONE CALL SYSTEM, INC. @ 1-800-242-1776, THREE WORKING DAYS PRIOR TO CONSTRUCTION.

JANUARY, 2020

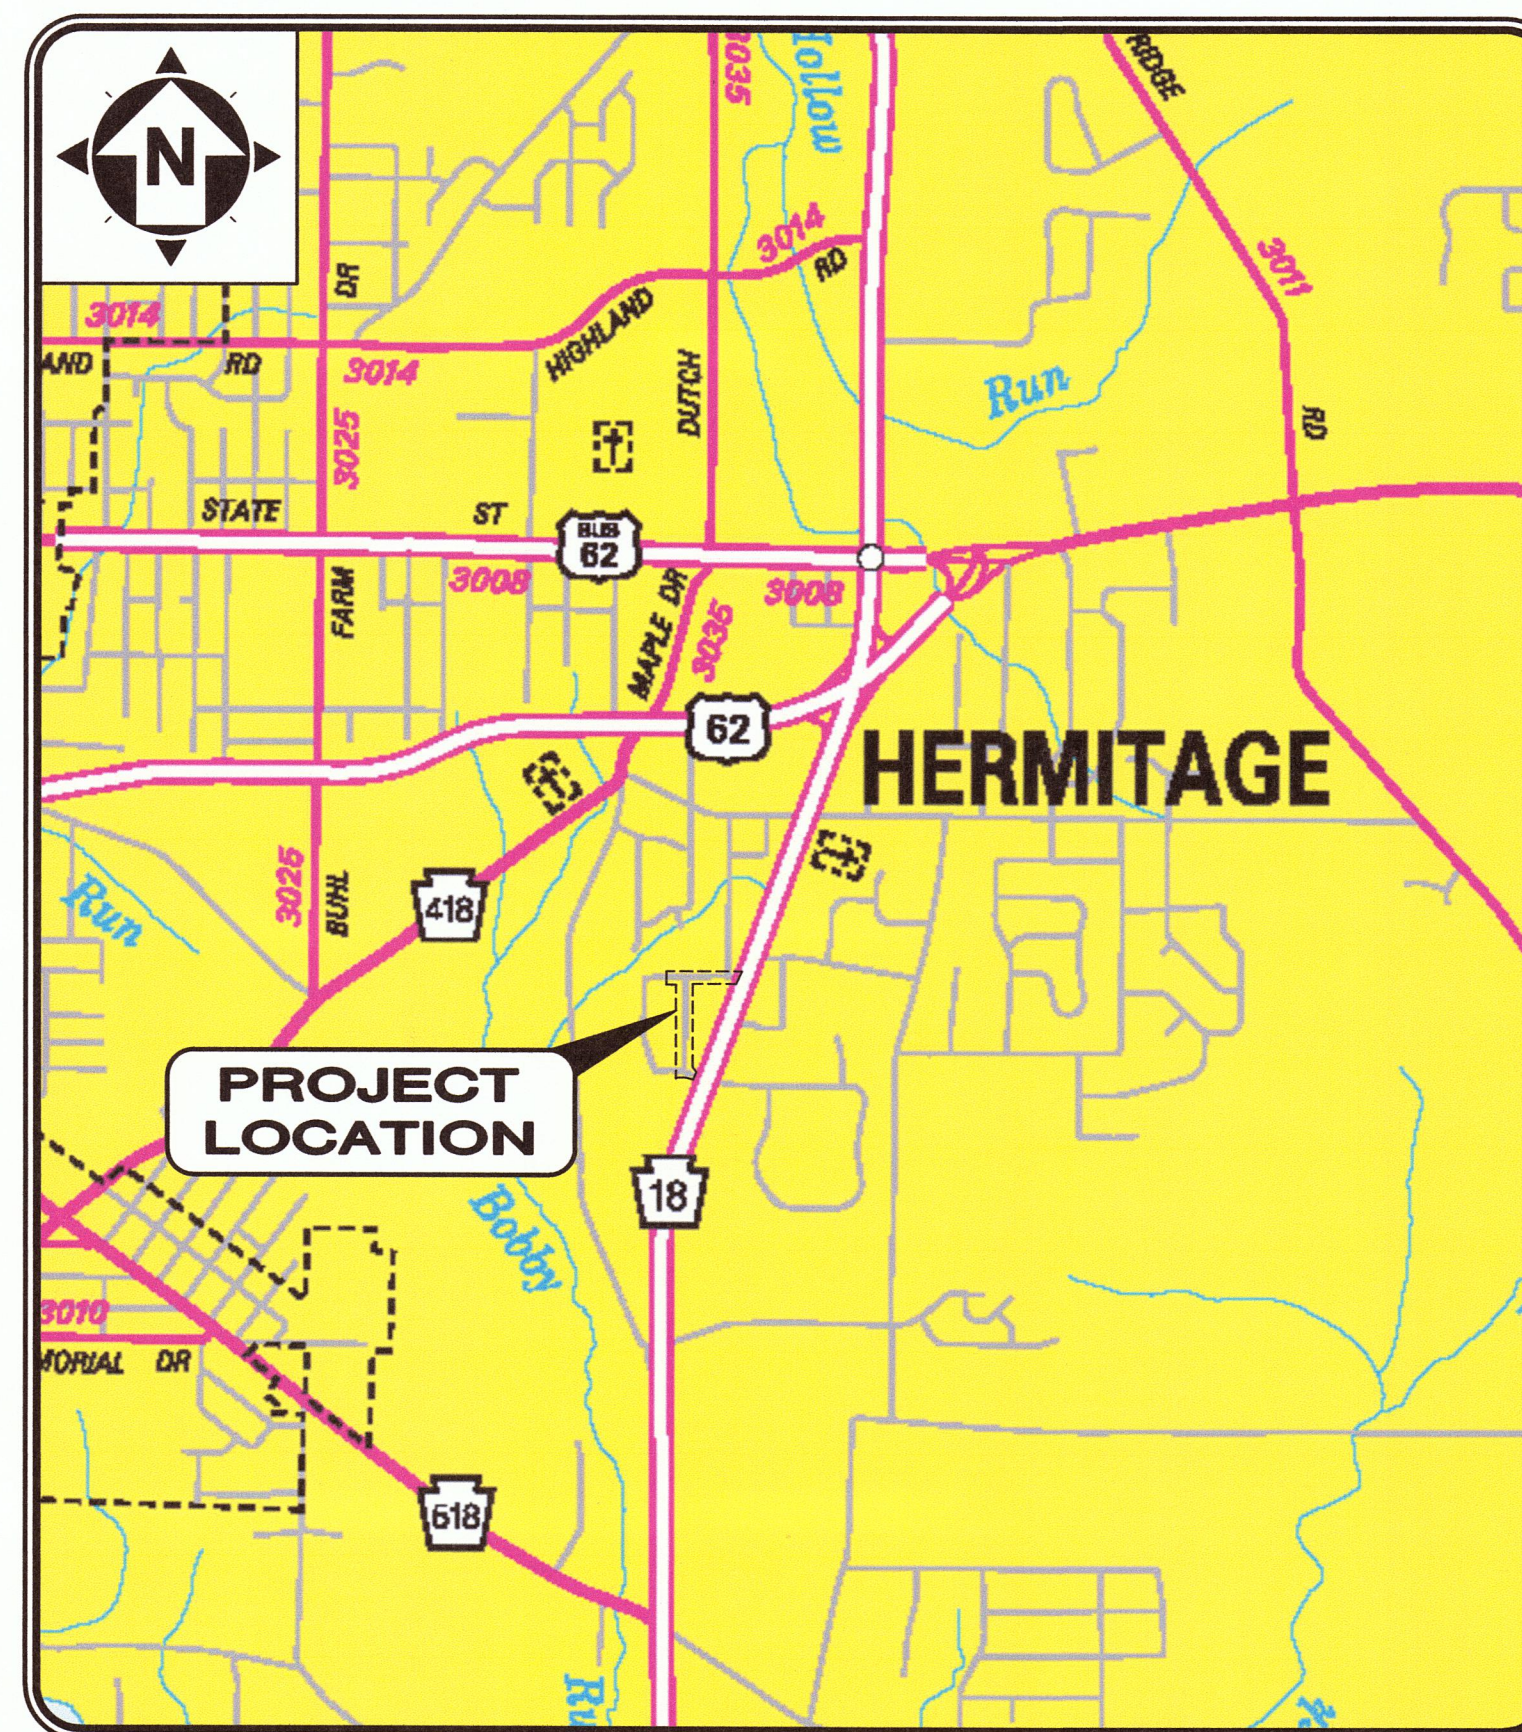

LOCATION MAP
NOT TO SCALE

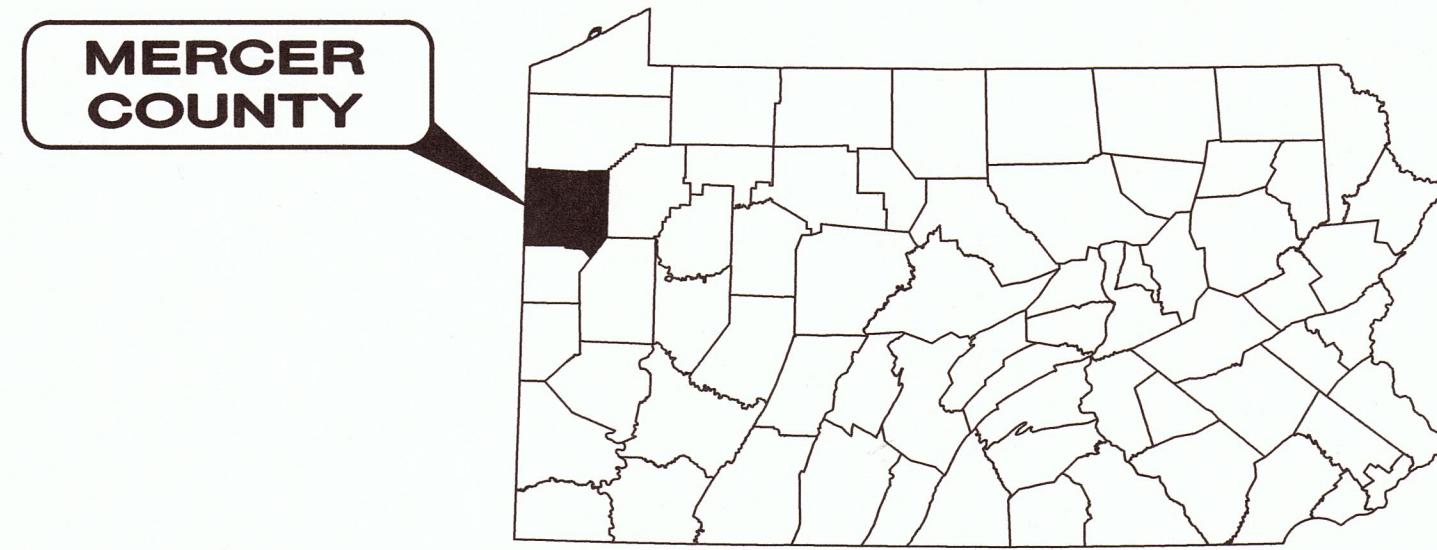

APPROVALS:

[Signature]
CITY MANAGER MR. GARY P. HINKSON DATE 1/21/2020

BOARD OF COMMISSIONERS:

- MR. WILLIAM J. MODER, PRESIDENT
- MR. DUANE J. PICCIRILLI, VICE-PRESIDENT
- MR. LOUIS E. SQUATRITO, JR.
- MR. MICHAEL T. MUHA
- MR. WILLIAM G. MCCONNELL, JR.

CITY OFFICIALS:

- MR. GARY P. HINKSON, CITY MANAGER
- MR. GARY GULLA, ASSISTANT CITY MANAGER
- MR. BRETT STEDMAN, SOLICITOR

ENGINEER:

CT CONSULTANTS, INC.
3735 E. STATE STREET
HERMITAGE, PA 16148

(724) 734-2306 PHONE
(724) 981-1904 FAX



ENGINEER'S PROJECT No. 180302

I, *[Signature]*, DO HEREBY CERTIFY PURSUANT TO THE PENALTIES OF 18 PA. C.S.A. SEC. 4904 TO THE BEST OF MY KNOWLEDGE, INFORMATION AND BELIEF, THAT THE INFORMATION CONTAINED IN THE ACCOMPANYING PLANS, SPECIFICATIONS, AND REPORTS HAS BEEN PREPARED IN ACCORDANCE WITH THE ACCEPTED ENGINEERING PRACTICE, IS TRUE AND CORRECT, AND IS IN CONFORMANCE WITH CHAPTER 105 OF THE RULES AND REGULATIONS OF THE DEPARTMENT OF ENVIRONMENTAL PROTECTION.

DATE	REVISION	NO	BID SET	ISSUED FOR:	ISSUE DATE:	SCALE:	DESIGNED BY:	DRAWN BY:	CHECKED BY:
			1/20/2020	AS SHOWN					

CITY OF HERMITAGE
2020 NEIGHBORHOOD INVESTMENT PROGRAM
MERCER COUNTY
HERMITAGE, PENNSYLVANIA
TITLE SHEET

PROJECT NO.	180302
DISCIPLINE	CIVIL
SHEET NAME	TS
SHEET	OF
1	23