


TYPICAL SECTION - RESURFACING  
ARMAND AVENUE, STA. 0+00 TO STA. 10+00

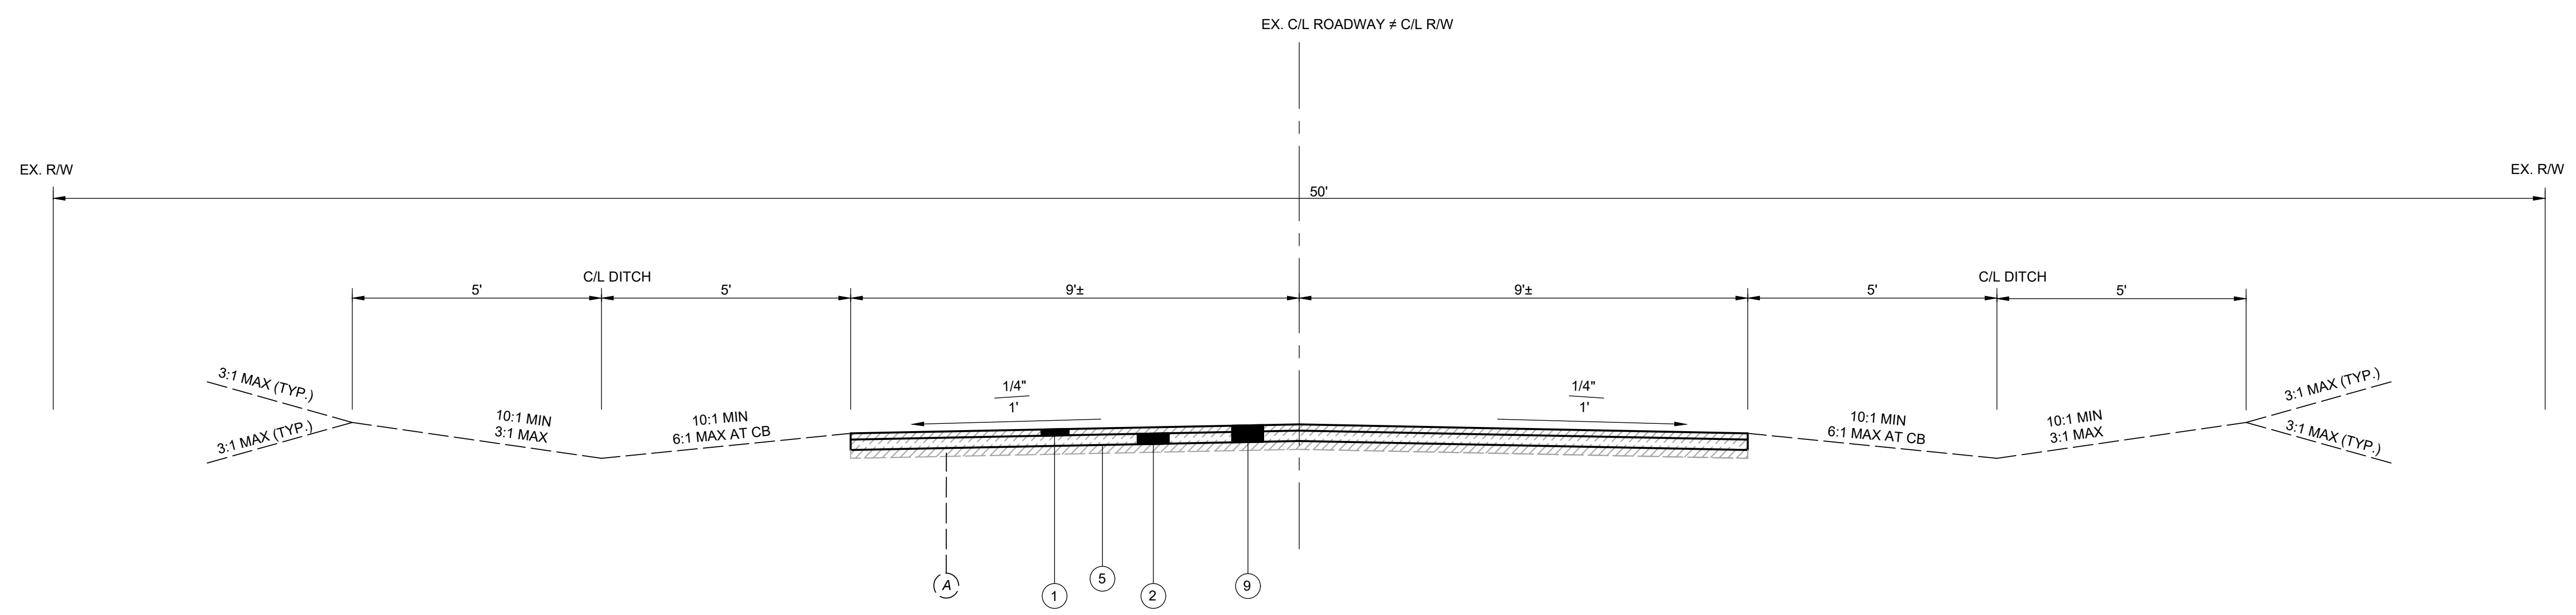


TYPICAL SECTION - RESURFACING  
MICHAEL LANE, STA. 1+79 TO STA. 6+50

**EXISTING LEGEND**

- (A) EXISTING ASPHALT PAVEMENT, VARIES FROM 4" TO 8"
- (B) EXISTING CURB
- EXISTING ASPHALT PAVEMENT

**PROPOSED LEGEND**

- ① SUPERPAVE ASPHALT MIXTURE DESIGN, HMA WEARING COURSE, PG64-22, 0.3 TO <3 MILLION ESALS, 9.5 MM MIX, SRL-H, 1.5" DEPTH
- ② SUPERPAVE ASPHALT MIXTURE DESIGN, HMA BINDER COURSE, PG64-22, 0.3 TO <3 MILLION ESALS, 19.00 MM MIX, 2.5" DEPTH
- ③ SUPERPAVE ASPHALT MIXTURE DESIGN, HMA BINDER COURSE, PG64-22, 0.3 TO <3 MILLION ESALS, 19.00 MM MIX, 3.5" DEPTH
- ④ 12" - PENNDOT SECTION 350, NO. 2A LIMESTONE SUBBASE MATERIAL COMPACTED 100% STANDARD PROCTOR
- ⑤ BITUMINOUS TACK COAT
- ⑥ 4" CONCRETE WALK
- ⑦ 4" DEPTH, NO. 2A LIMESTONE COARSE AGGREGATE
- ⑧ CONCRETE CURB, SEE DETAIL FOR REVEAL
- ⑨ MILLING OF BITUMINOUS PAVEMENT SURFACE, 3" DEPTH, MILLED MATERIAL RETAINED BY CITY
- ⑩ FULL-DEPTH SAWCUT
- ⑪ GEOTEXTILE FABRIC, CLASS IV, TYPE A
- ⑫ SUBGRADE SHALL BE COMPACTED AND PREPARED ACCORDING TO PENNDOT SECTIONS 206 & 210
- ⑬ RUBBERIZED ASPHALT SEALANT

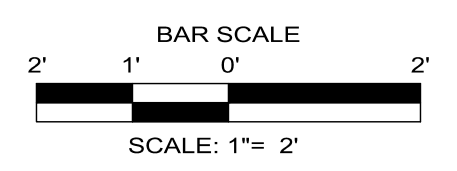

NO	REVISION	DATE

ISSUED FOR:	BID SET	DESIGNED BY:	JES / SAS	CHECKED BY:	IAG
ISSUE DATE:	1/20/2020	DRAWN BY:	JES / SAS		
SCALE:	AS SHOWN				

**CITY OF HERMITAGE**  
**2020 NEIGHBORHOOD INVESTMENT PROGRAM**  
**MERCER COUNTY HERMITAGE, PENNSYLVANIA**  
**ROADWAY TYPICAL SECTIONS**

PROJECT NO.	180302
DISCIPLINE	CIVIL
SHEET NAME	TYP-2
SHEET	OF
5	23