




A CROSS SECTION
A-04 SCALE: 3/16" = 1'-0"

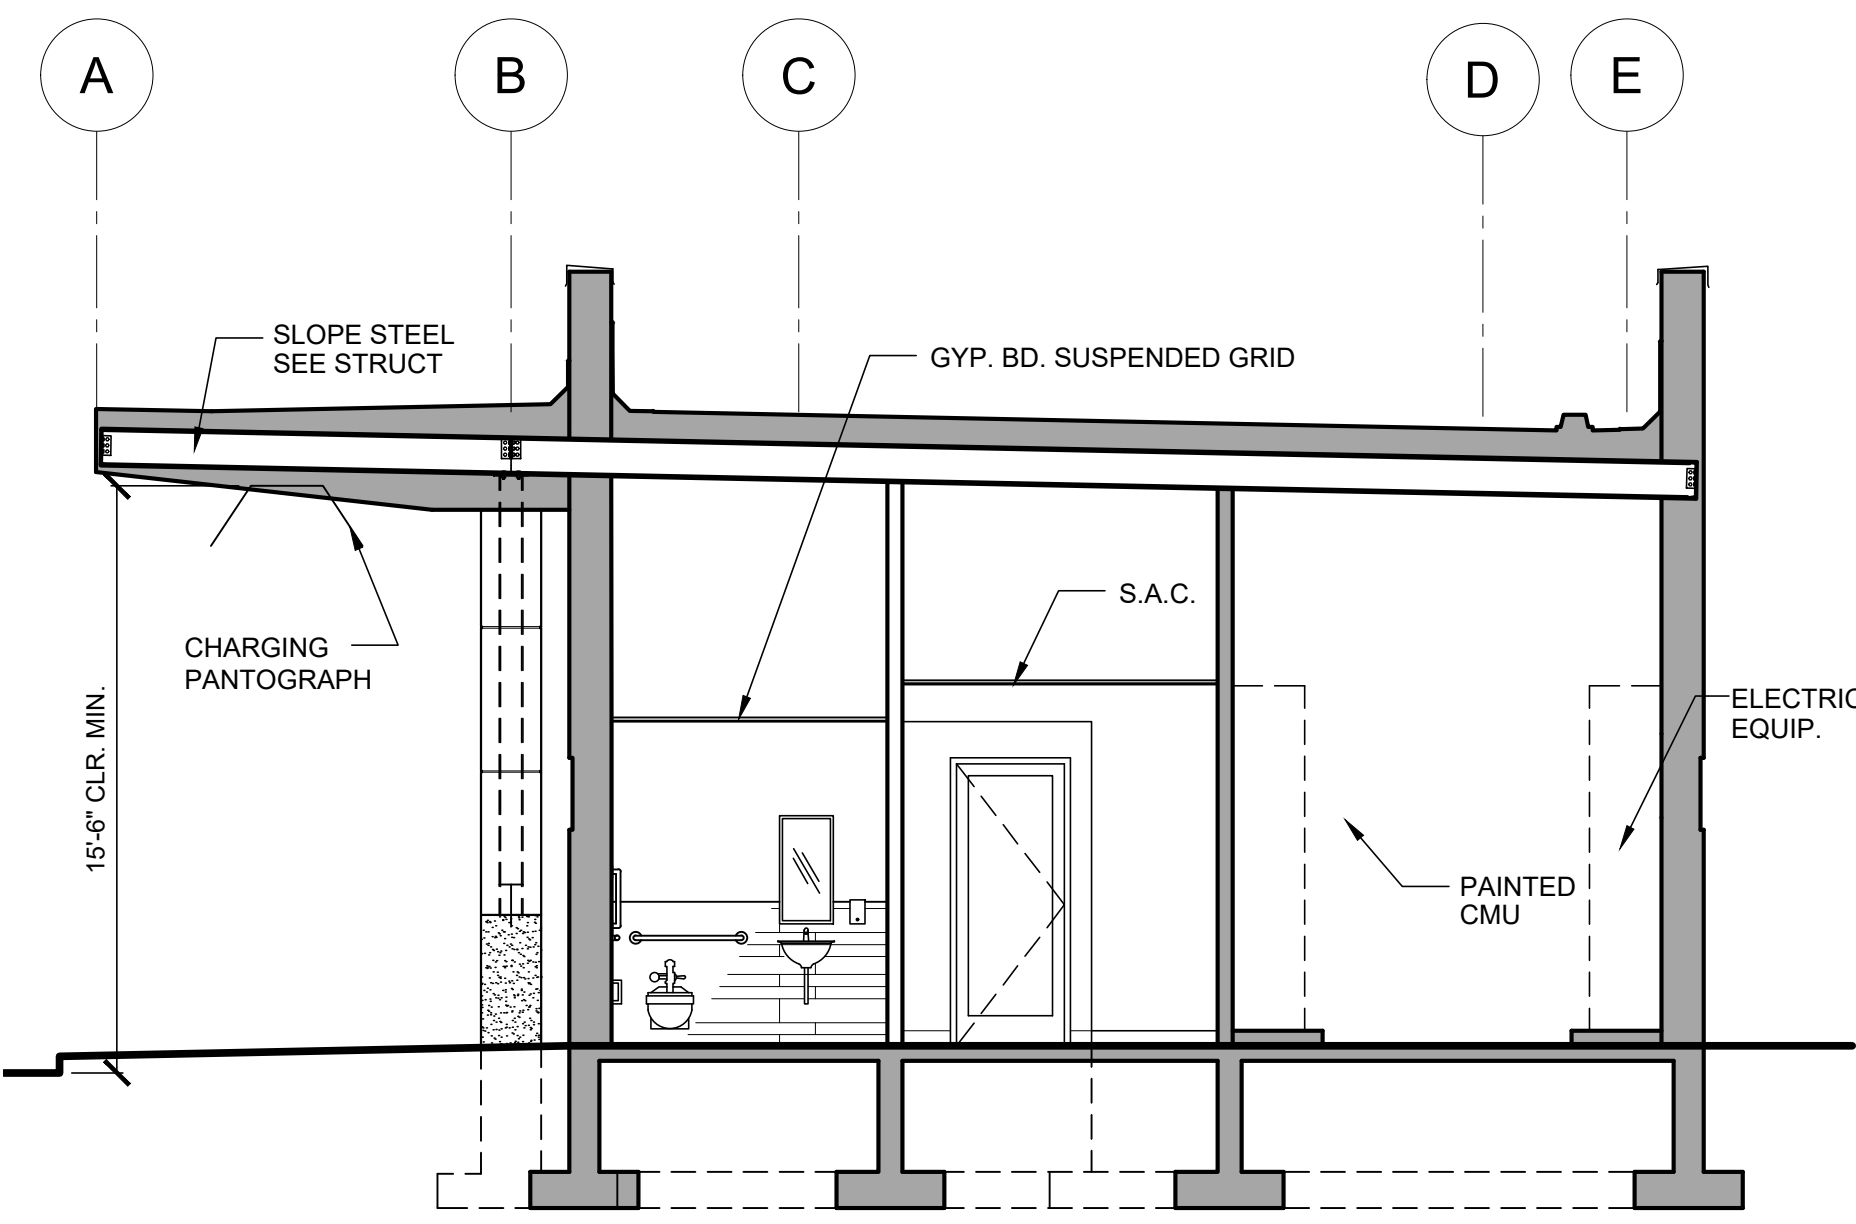


B CROSS SECTION
A-04 SCALE: 3/16" = 1'-0"

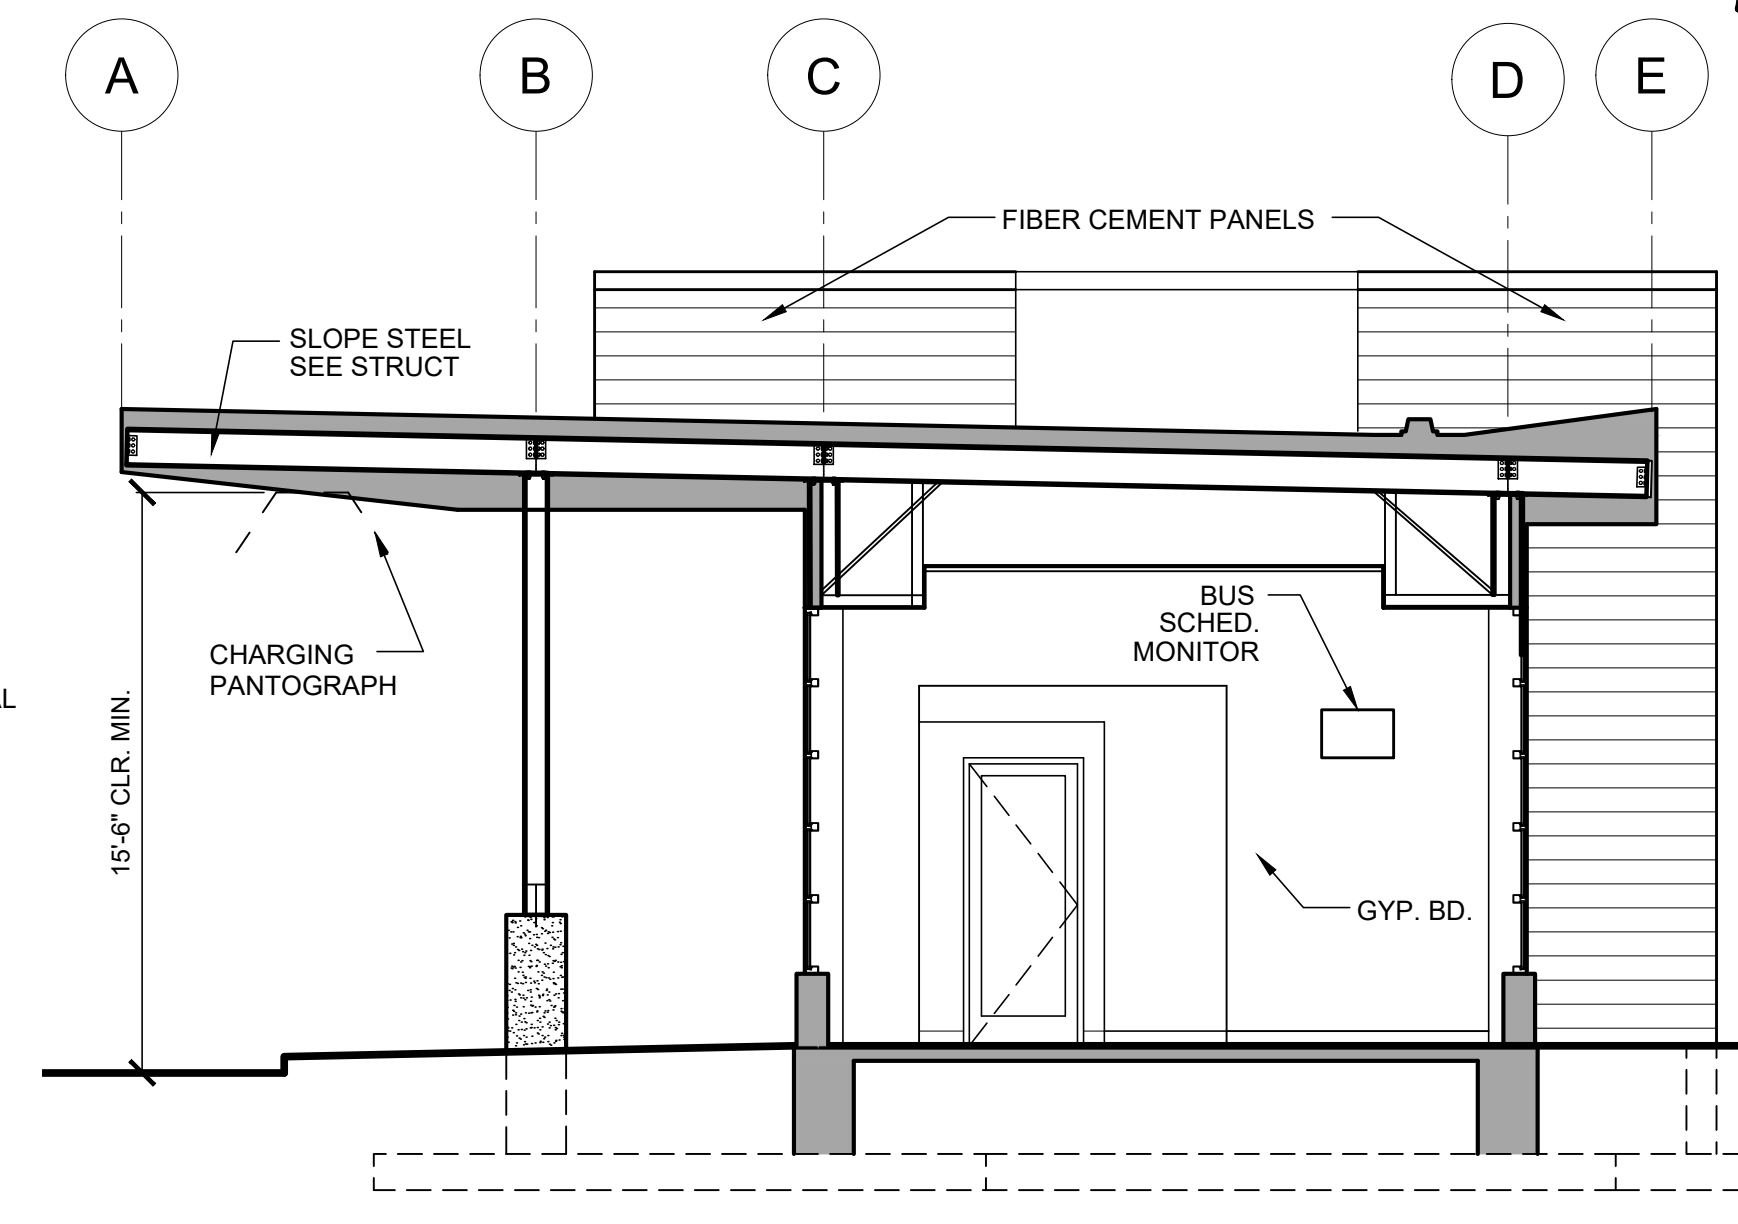

C CROSS SECTION
A-04 SCALE: 3/16" = 1'-0"

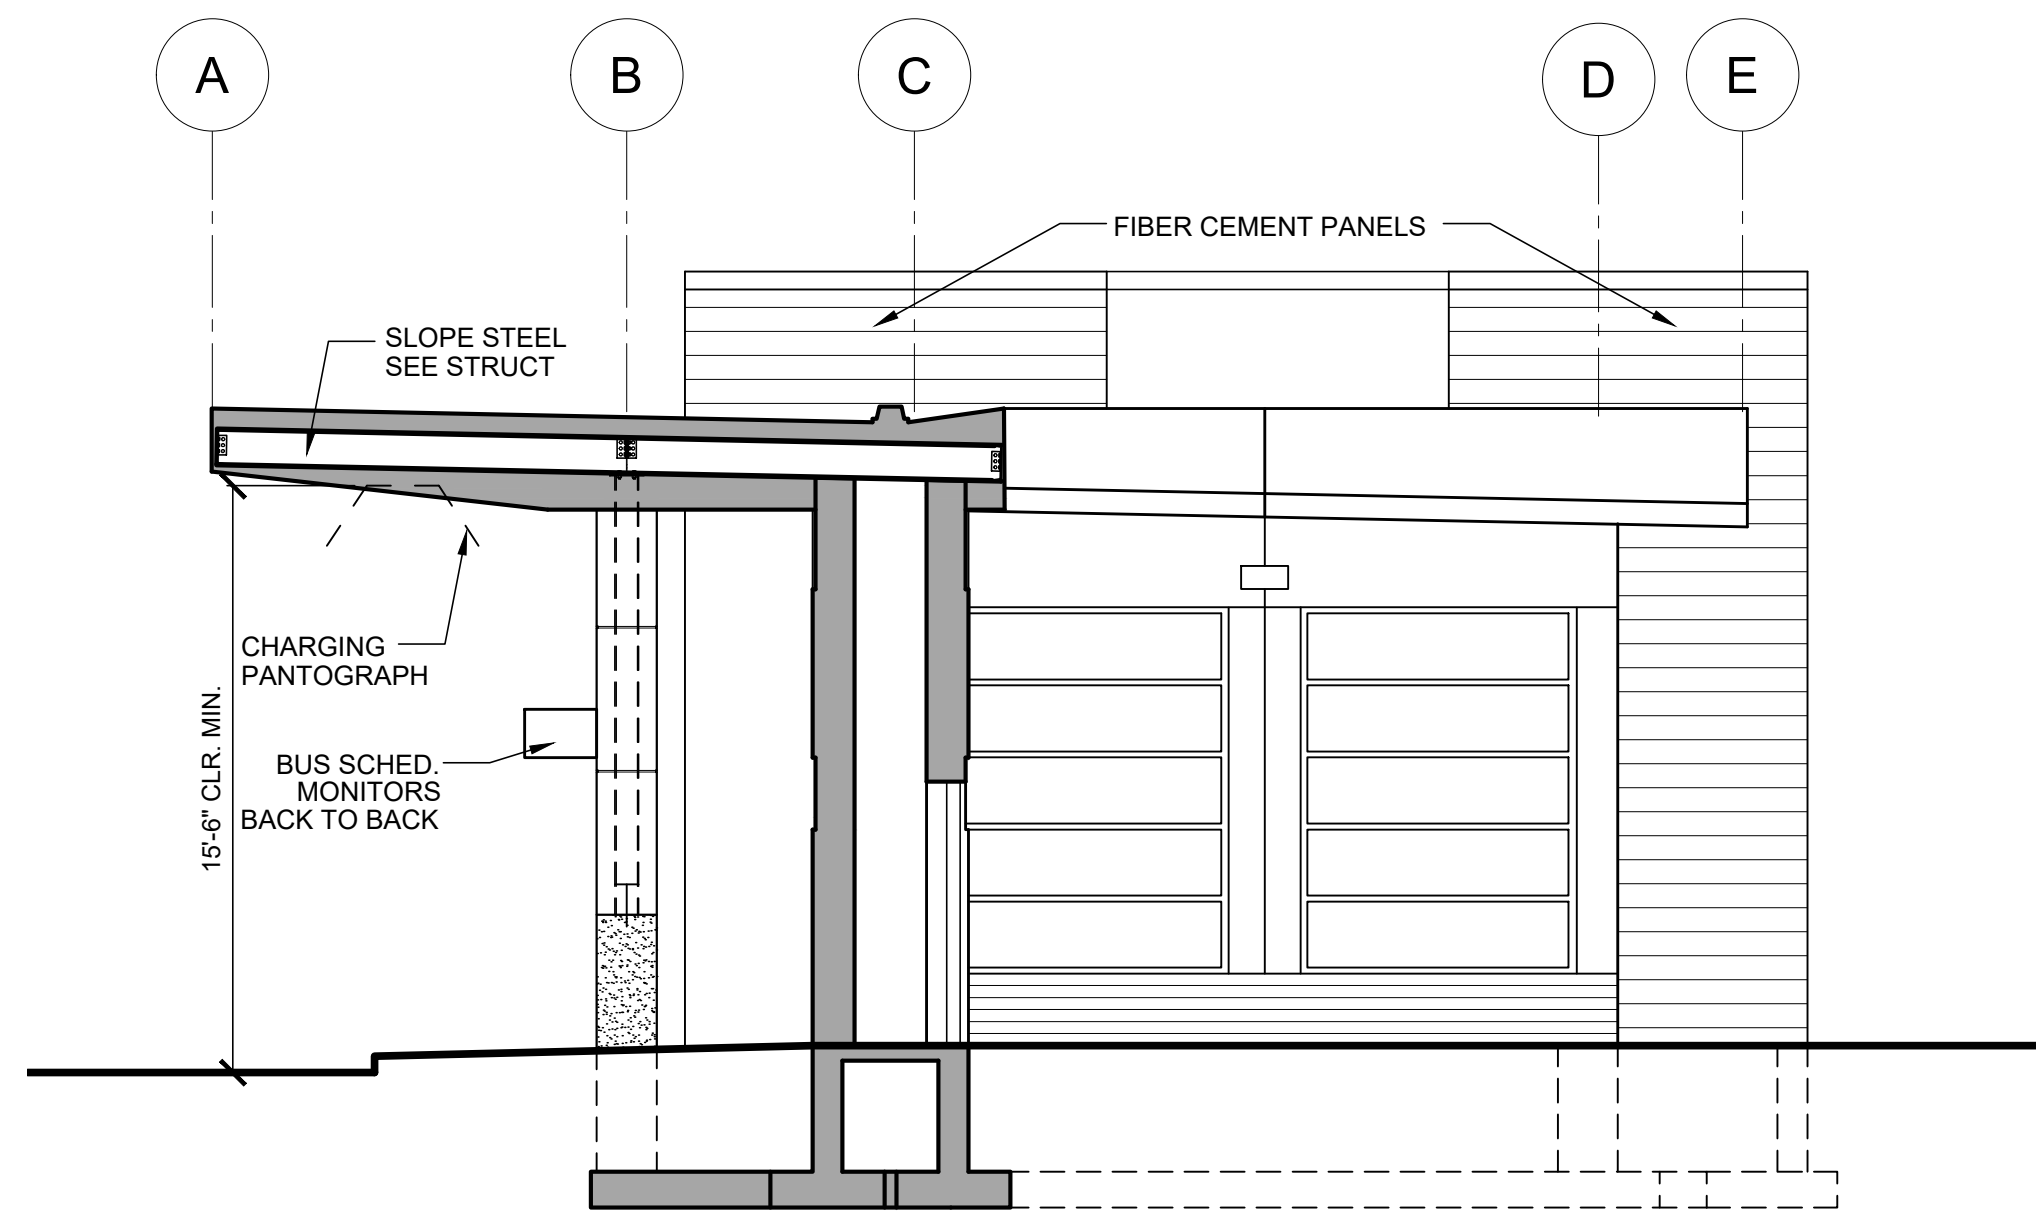

D CROSS SECTION
A-04 SCALE: 3/16" = 1'-0"

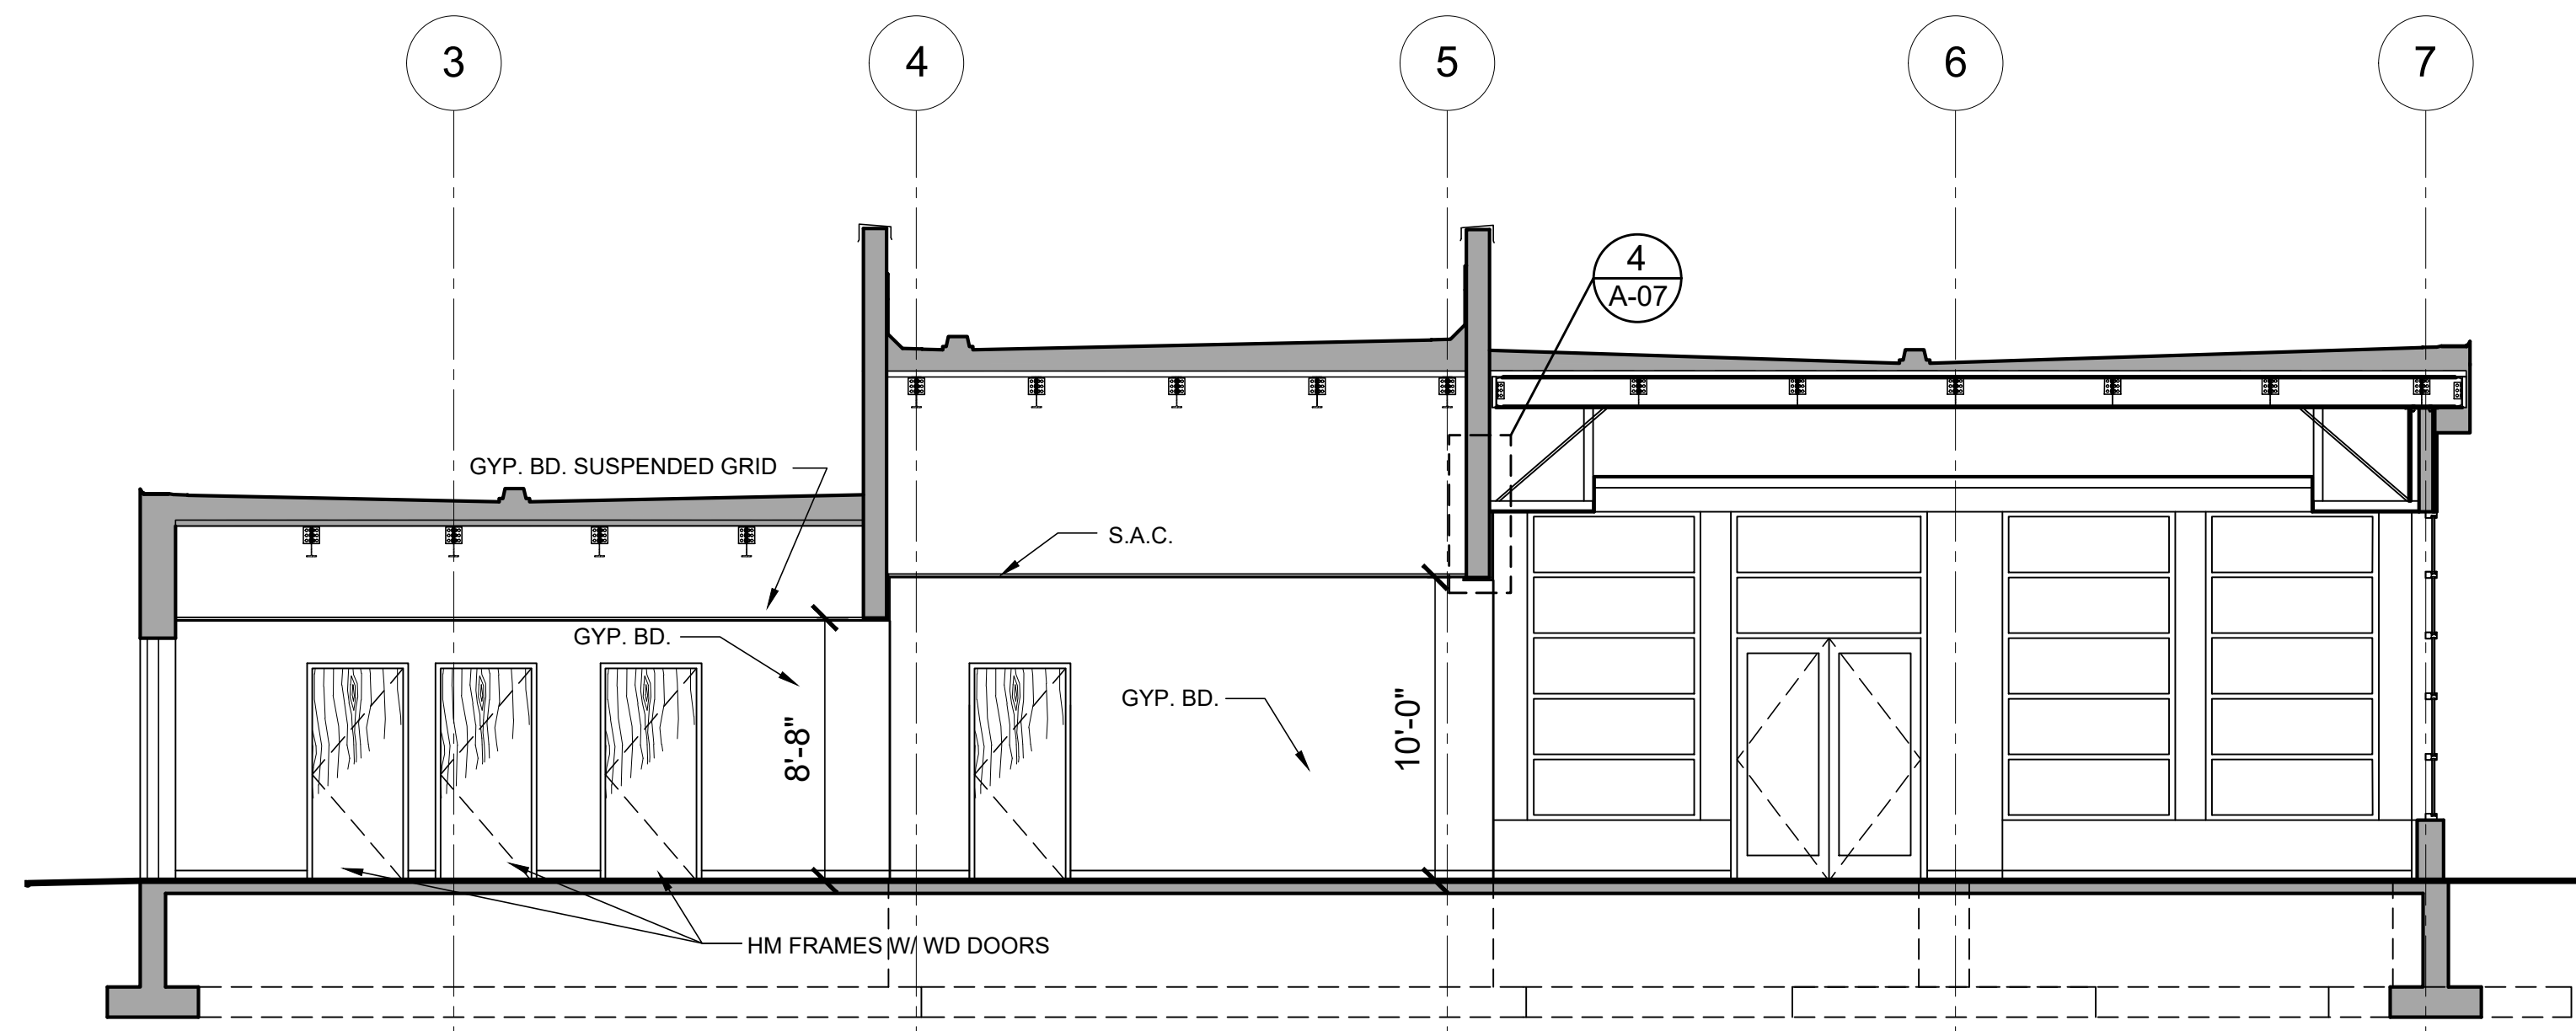

E LONGITUDINAL SECTION
A-04 SCALE: 3/16" = 1'-0"

NO.	REVISION	DATE
1	REBID REVISION	8/05/2019

ISSUED FOR:	ISSUE DATE:	SCALE:	DESIGNED BY:	DRAWN BY:	CHECKED BY:
CD	8/5/2019	AS SHOWN	ADT	ADT	ADT

LAKELAND TRANSFER CENTER
LAKELAND COMMUNITY COLLEGE
7601 CLOCKTOWER DR., KIRTLAND, OH 44094

BUILDING SECTIONS

PROJECT NO.	18050002
DISCIPLINE	ARCH
SHEET NAME	A-04
SHEET	33
OF	55