

ISSUED FOR:	ISSUE DATE:	SCALE:	DESIGNED BY:	DRAWN BY:	CHECKED BY:
AS SHOWN	8/5/2019	AS SHOWN	ADT	ADT	ADT


NO.	REVISION	DATE
1	REBID REVISION	8/05/2019

**LAKELAND TRANSFER CENTER**  
**LAKELAND COMMUNITY COLLEGE**  
 7601 CLOCKTOWER DR., KIRTLAND, OH 44094


**ARCHITECTURAL DETAILS**

PROJECT NO.	18050002
DISCIPLINE	ARCH
SHEET NAME	A-07
SHEET	36
OF	55


1

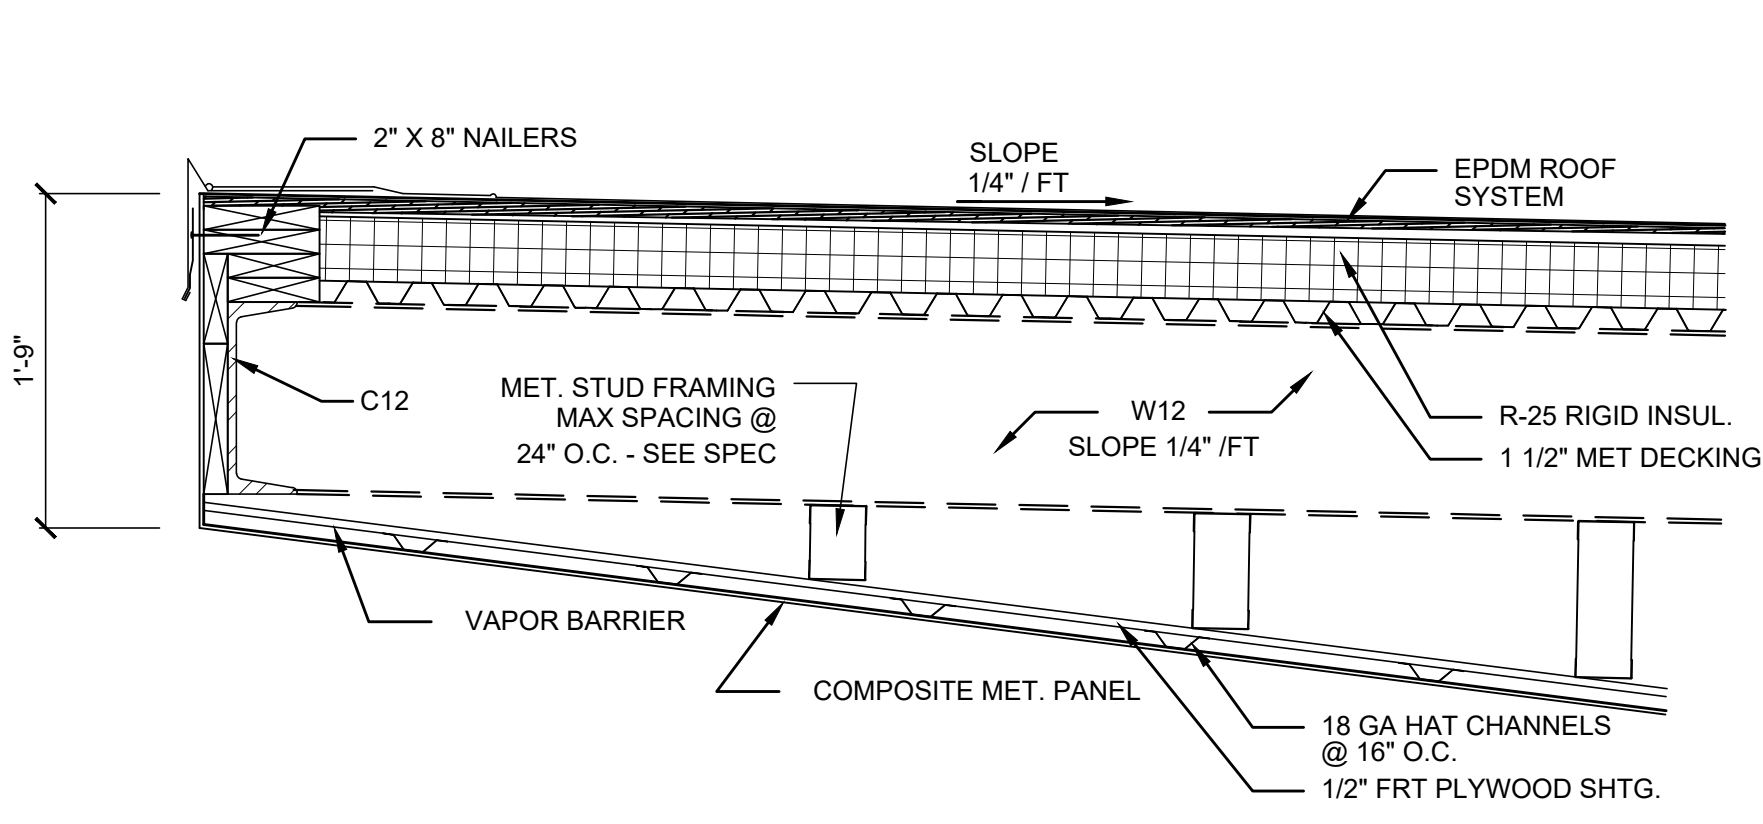


**1 ROOF OVERHANG CONSTRUCTION DETAIL**  
 SCALE: 1" = 1'-0"

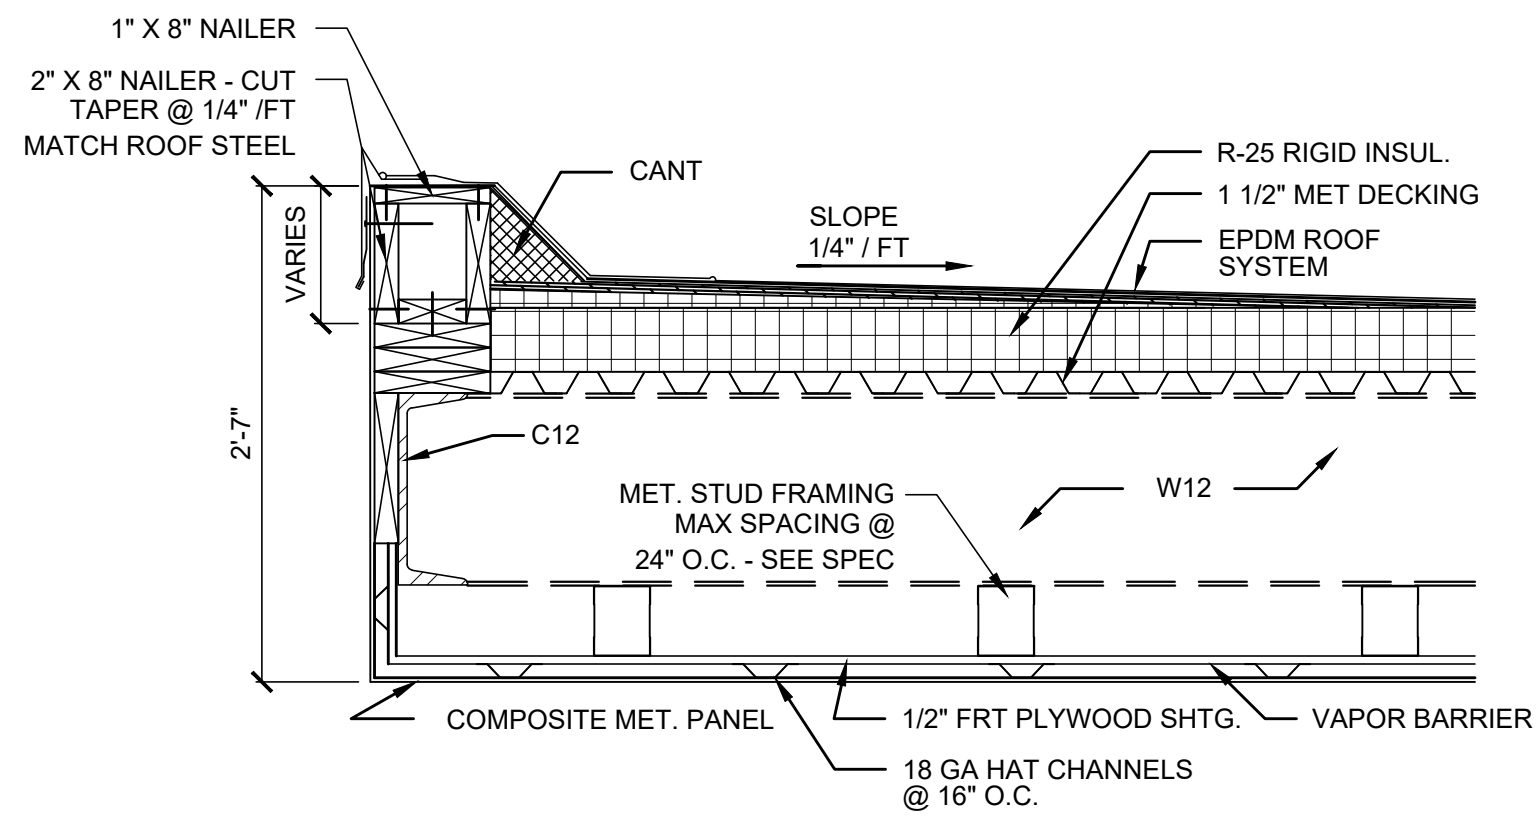


**2 ROOF OVERHANG CONSTRUCTION DETAIL**  
 SCALE: 1" = 1'-0"

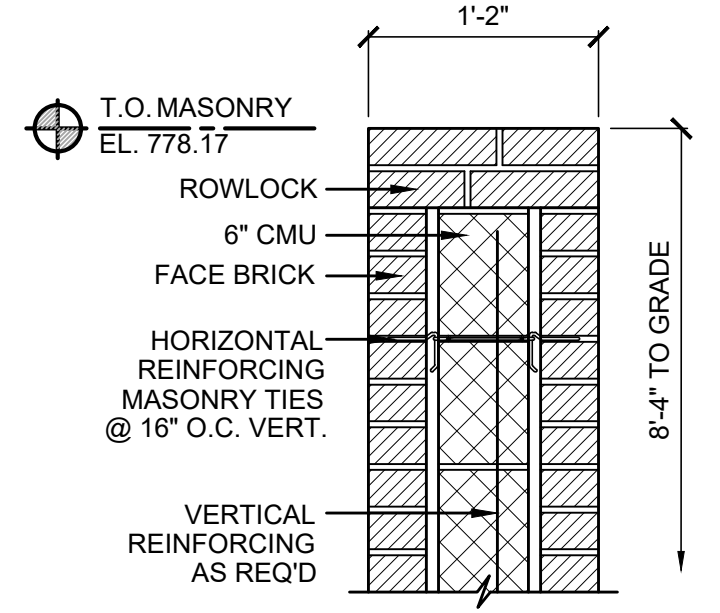


**3 COPING DETAIL**  
 SCALE: 1" = 1'-0"

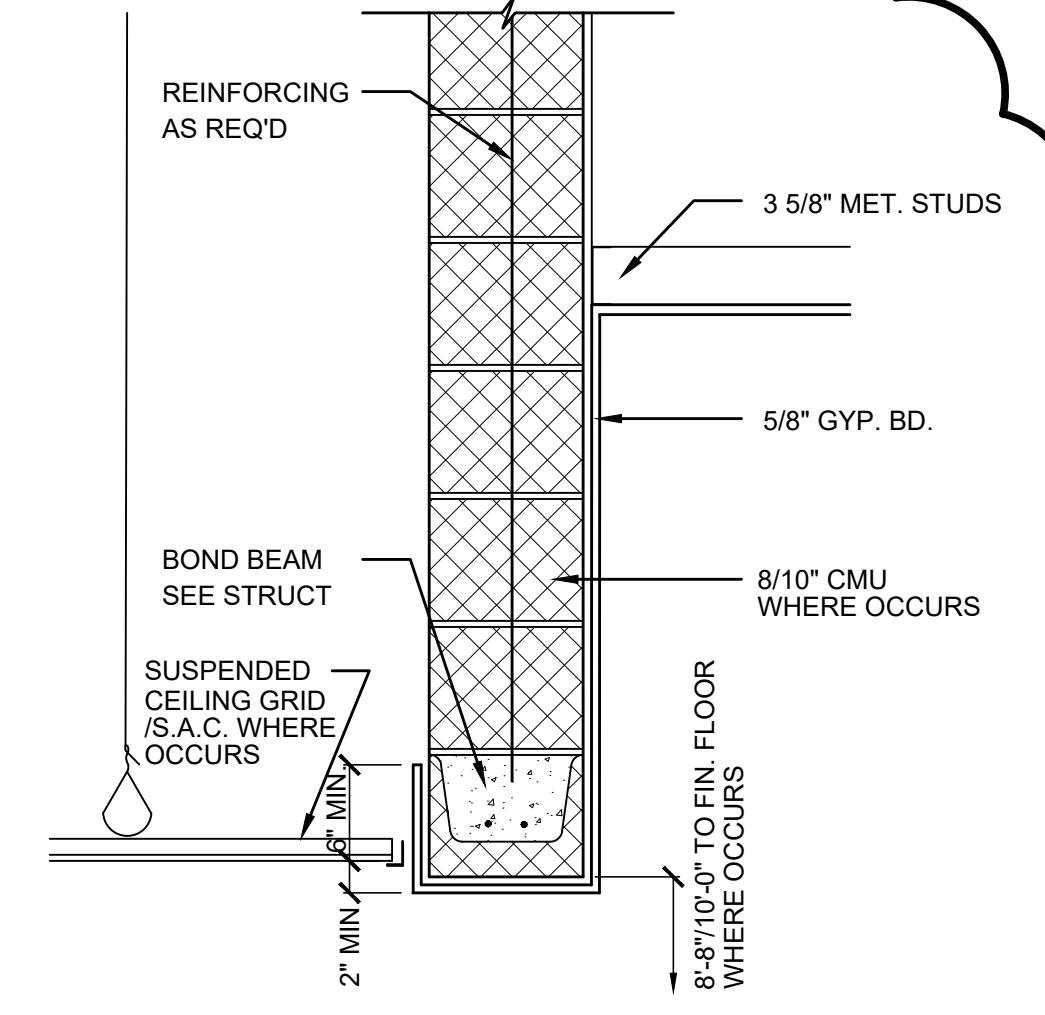


**4 DROP CEILING DETAIL**  
 SCALE: 1" = 1'-0"

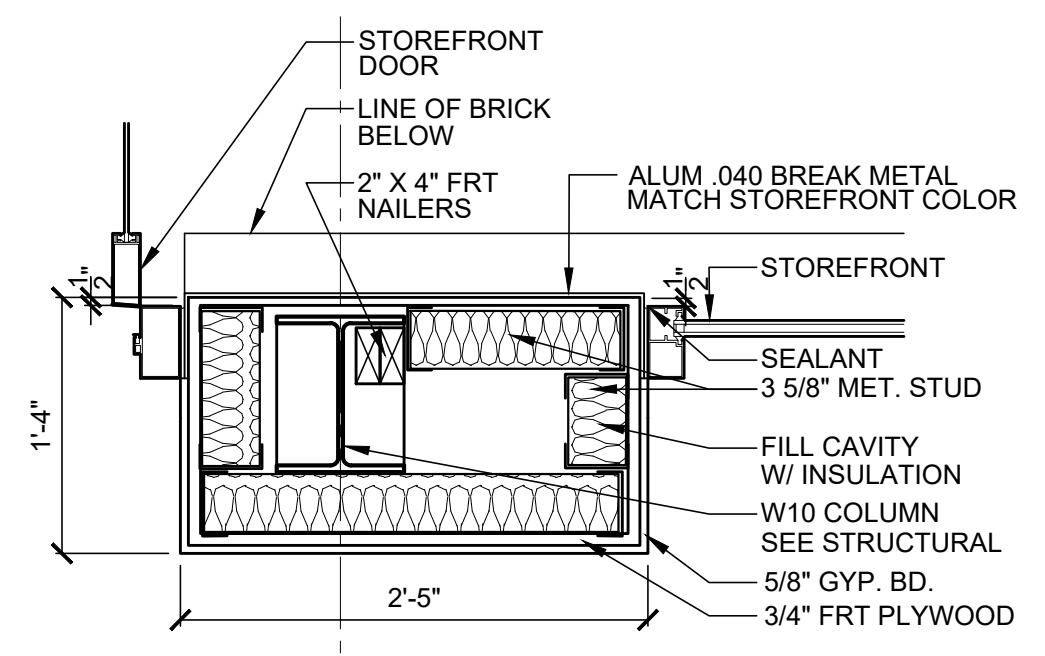


**5 W10 COLUMN COVER DETAIL**  
 SCALE: 1" = 1'-0"

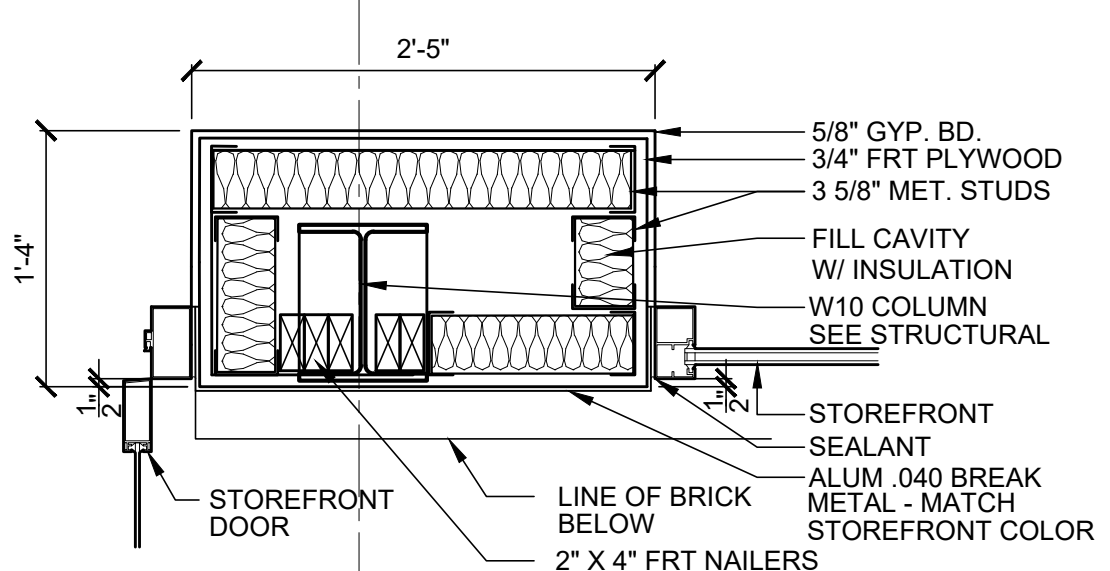


**6 W10 COLUMN COVER DETAIL**  
 SCALE: 1" = 1'-0"

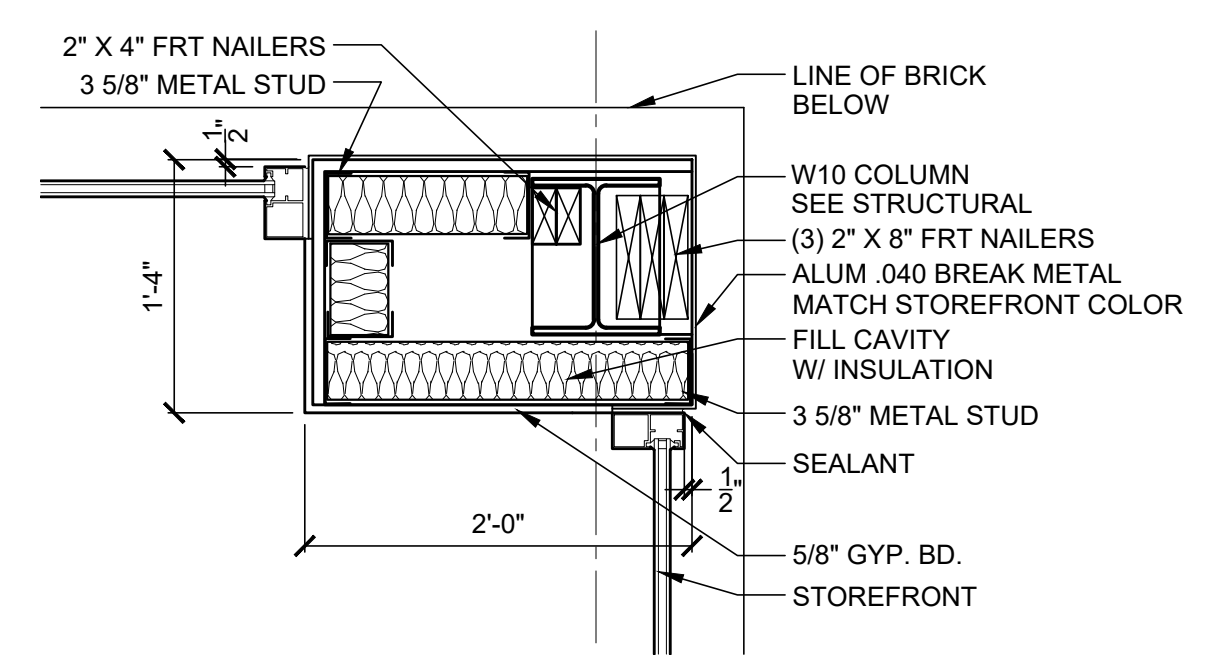


**7 W10 COLUMN COVER DETAIL**  
 SCALE: 1" = 1'-0"

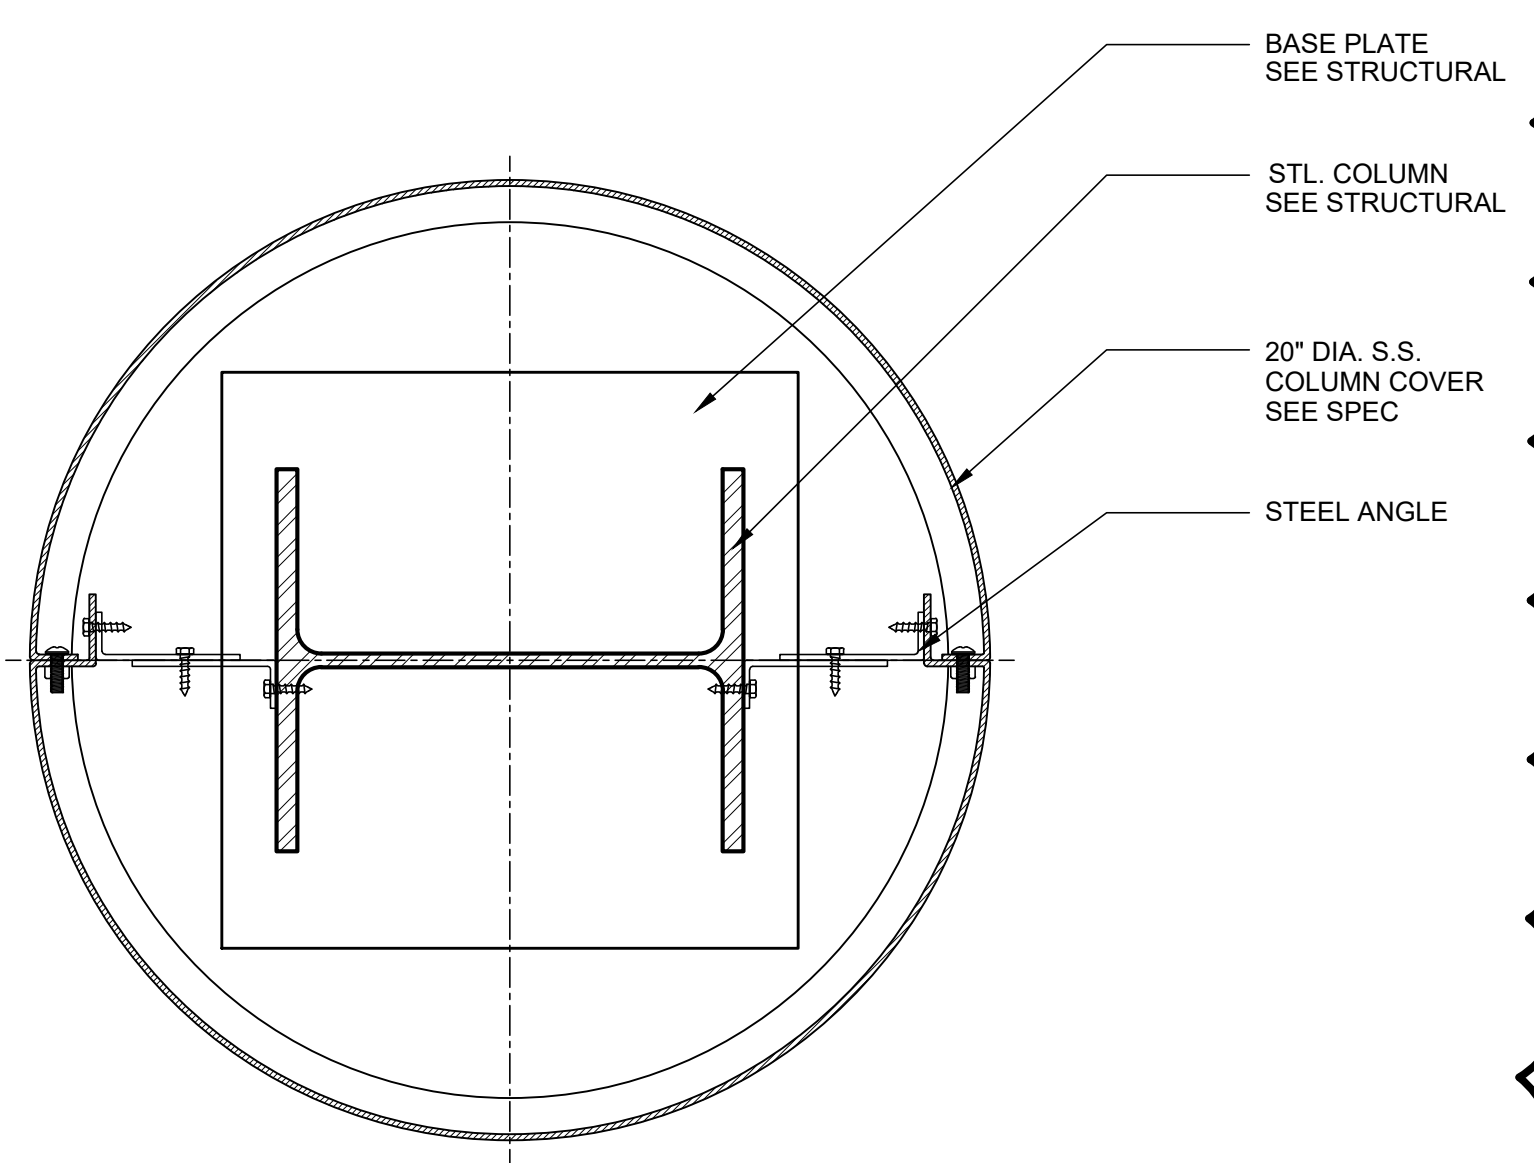


**10 COLUMN COVER DETAIL**  
 SCALE: 3" = 1'-0"

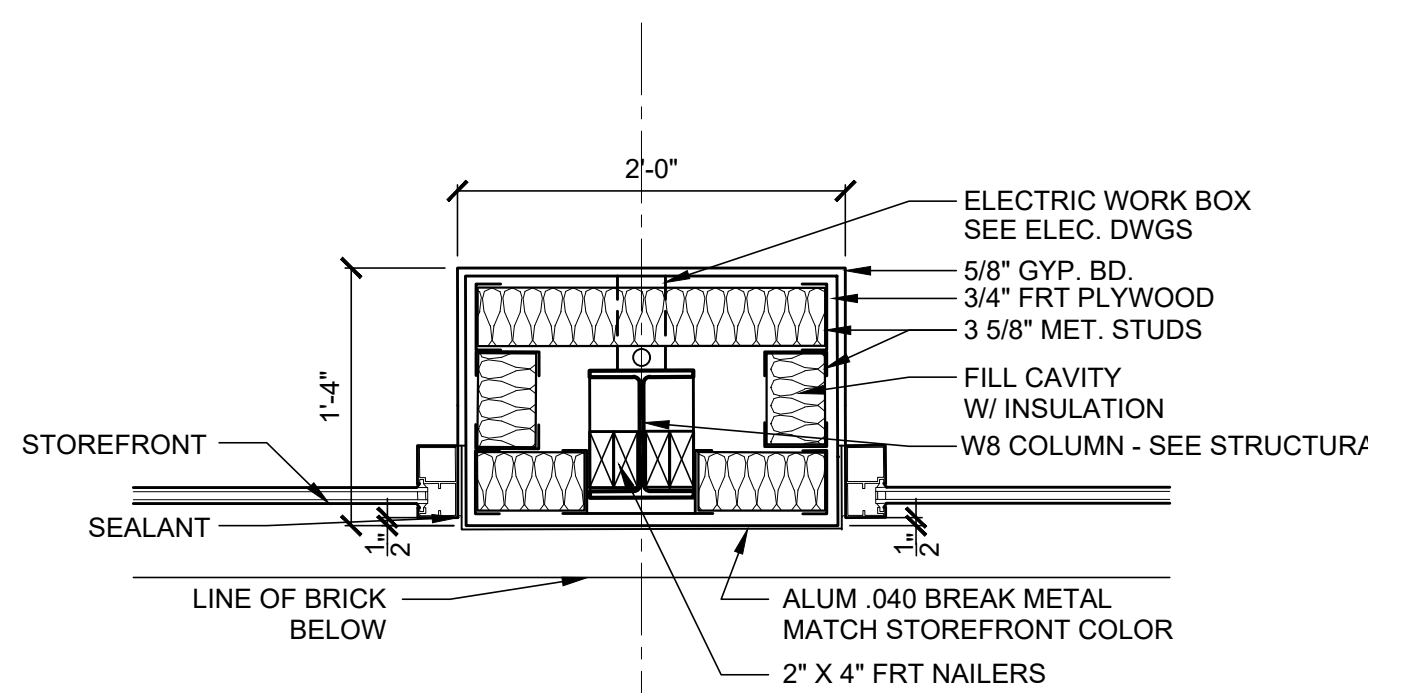


**8 W8 COLUMN COVER DETAIL**  
 SCALE: 1" = 1'-0"

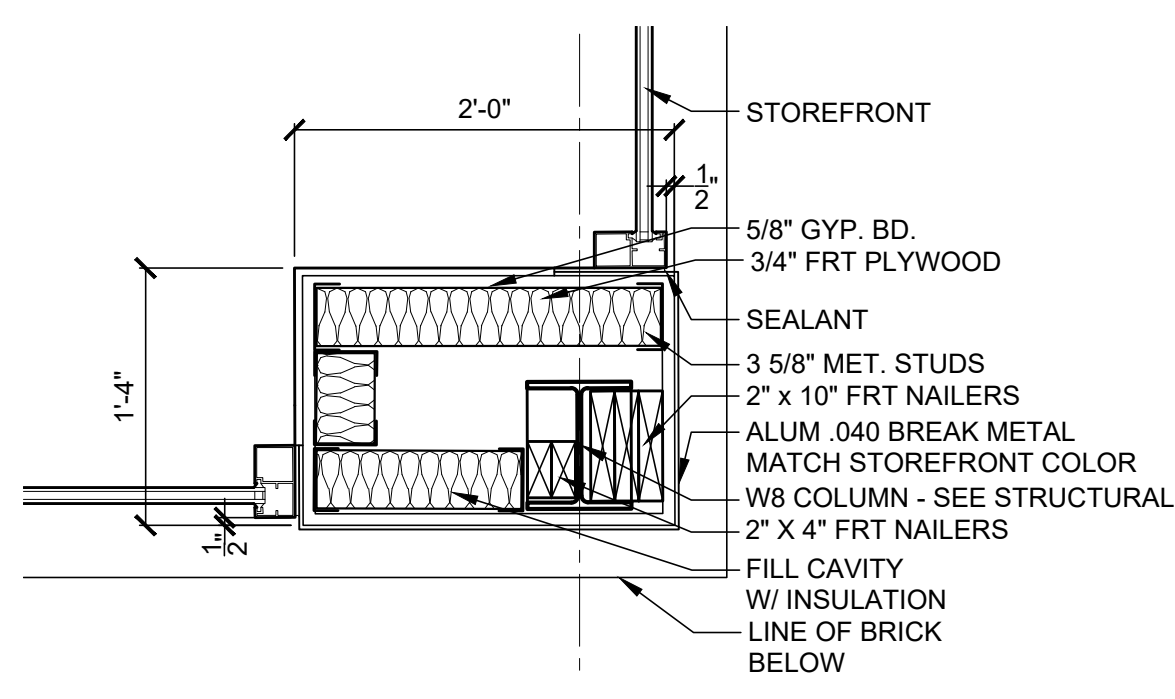


**9 W8 COLUMN COVER DETAIL**  
 SCALE: 1" = 1'-0"

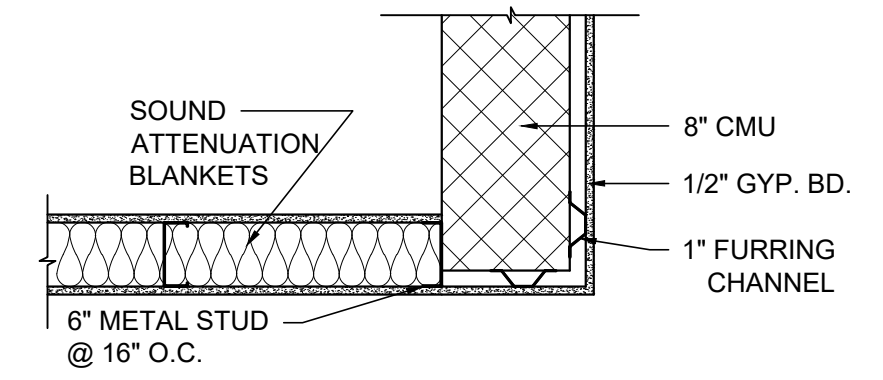


**11 STUD-MASONRY DETAIL**  
 SCALE: 1" = 1'-0"

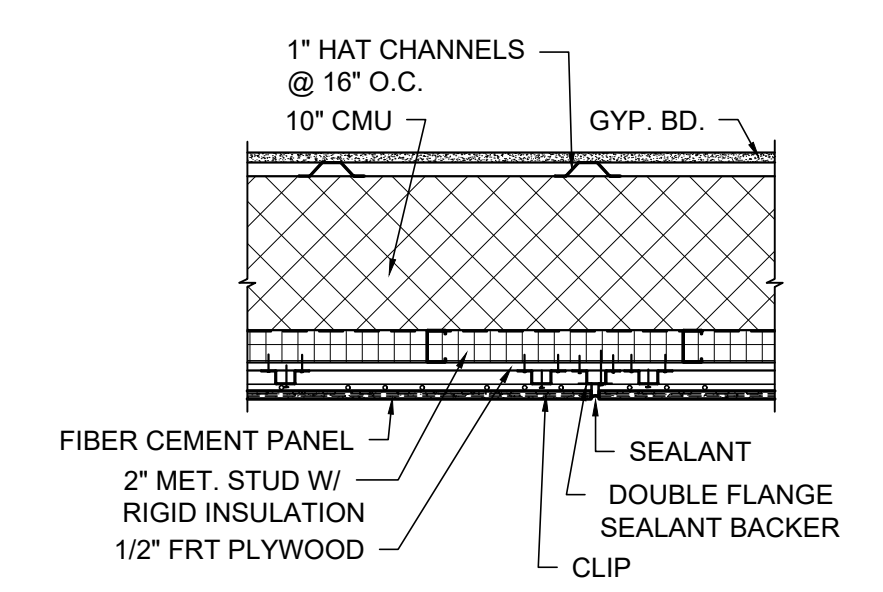


**12 EXPANSION JOINT DETAIL**  
 SCALE: 1" = 1'-0"

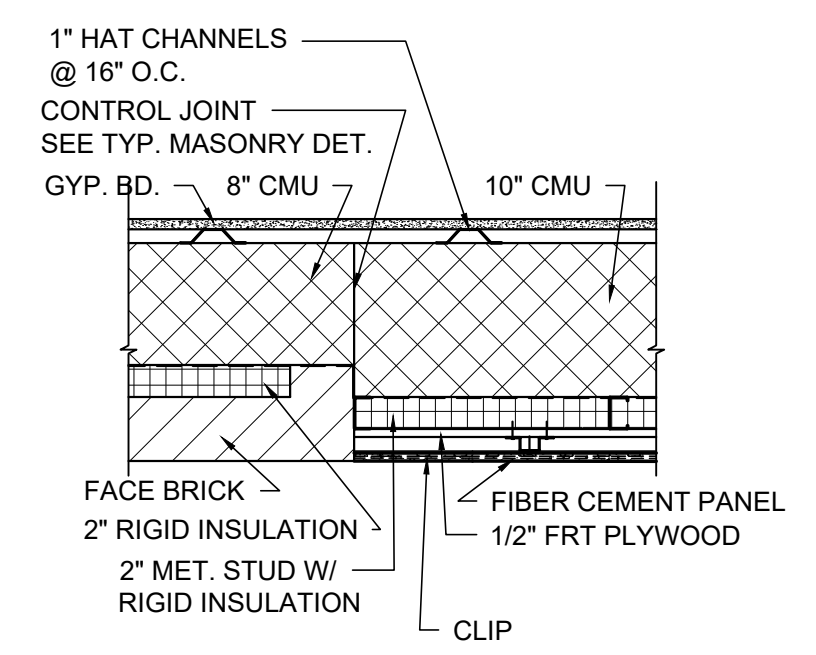

**13 BRICK TO PANEL TRANSITION DETAIL**  
 SCALE: 1" = 1'-0"

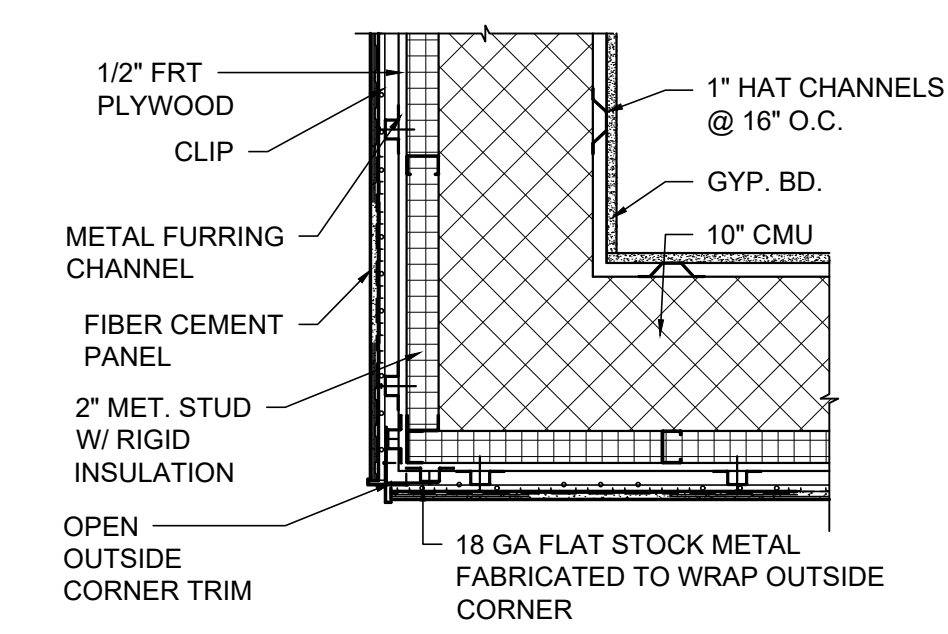

**14 CORNER DETAIL**  
 SCALE: 1" = 1'-0"

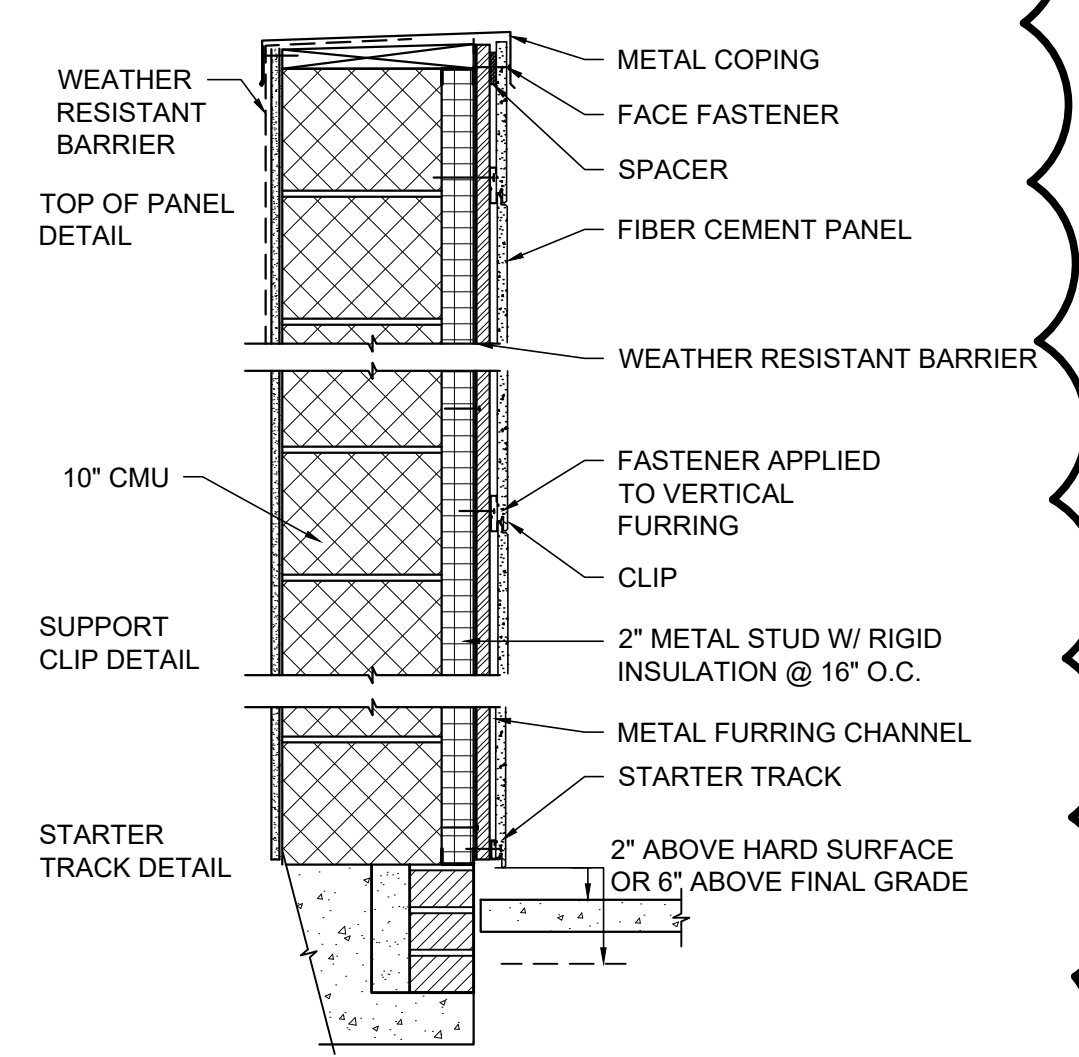

**15 BASE & COPING DETAIL**  
 SCALE: 1" = 1'-0"