


POINT TABLE				
POINT #	ELEVATION	NORTHING	EASTING	DESCRIPTION
1038	0.00	720731.87	2267455.11	SCDHF
5000	0.00	720608.52	2267308.93	SCIPIS
5001	0.00	721667.33	2267405.17	SCMNS
5002	0.00	720827.12	2267373.26	SCMNS
5003	0.00	721049.45	2267382.28	SCMNS
5004	0.00	721200.81	2267324.88	SCMNS
5005	0.00	721428.33	2267389.85	SCMNS
5052	0.00	721422.69	2267053.22	SCIPIF
5053	0.00	721424.57	2267176.77	SCIPPF
5110	0.00	721777.20	2266942.81	SCDHF
6001	0.00	720619.49	2267335.26	SCMNS
6890	0.00	721154.81	2267387.30	SCMNF
6943	0.00	721279.58	2267391.29	SCMNS
7029	0.00	721379.40	2267324.27	SCDHF
7030	0.00	721373.75	2267393.89	SCDHF
7187	0.00	721561.68	2267403.94	SCIPIF

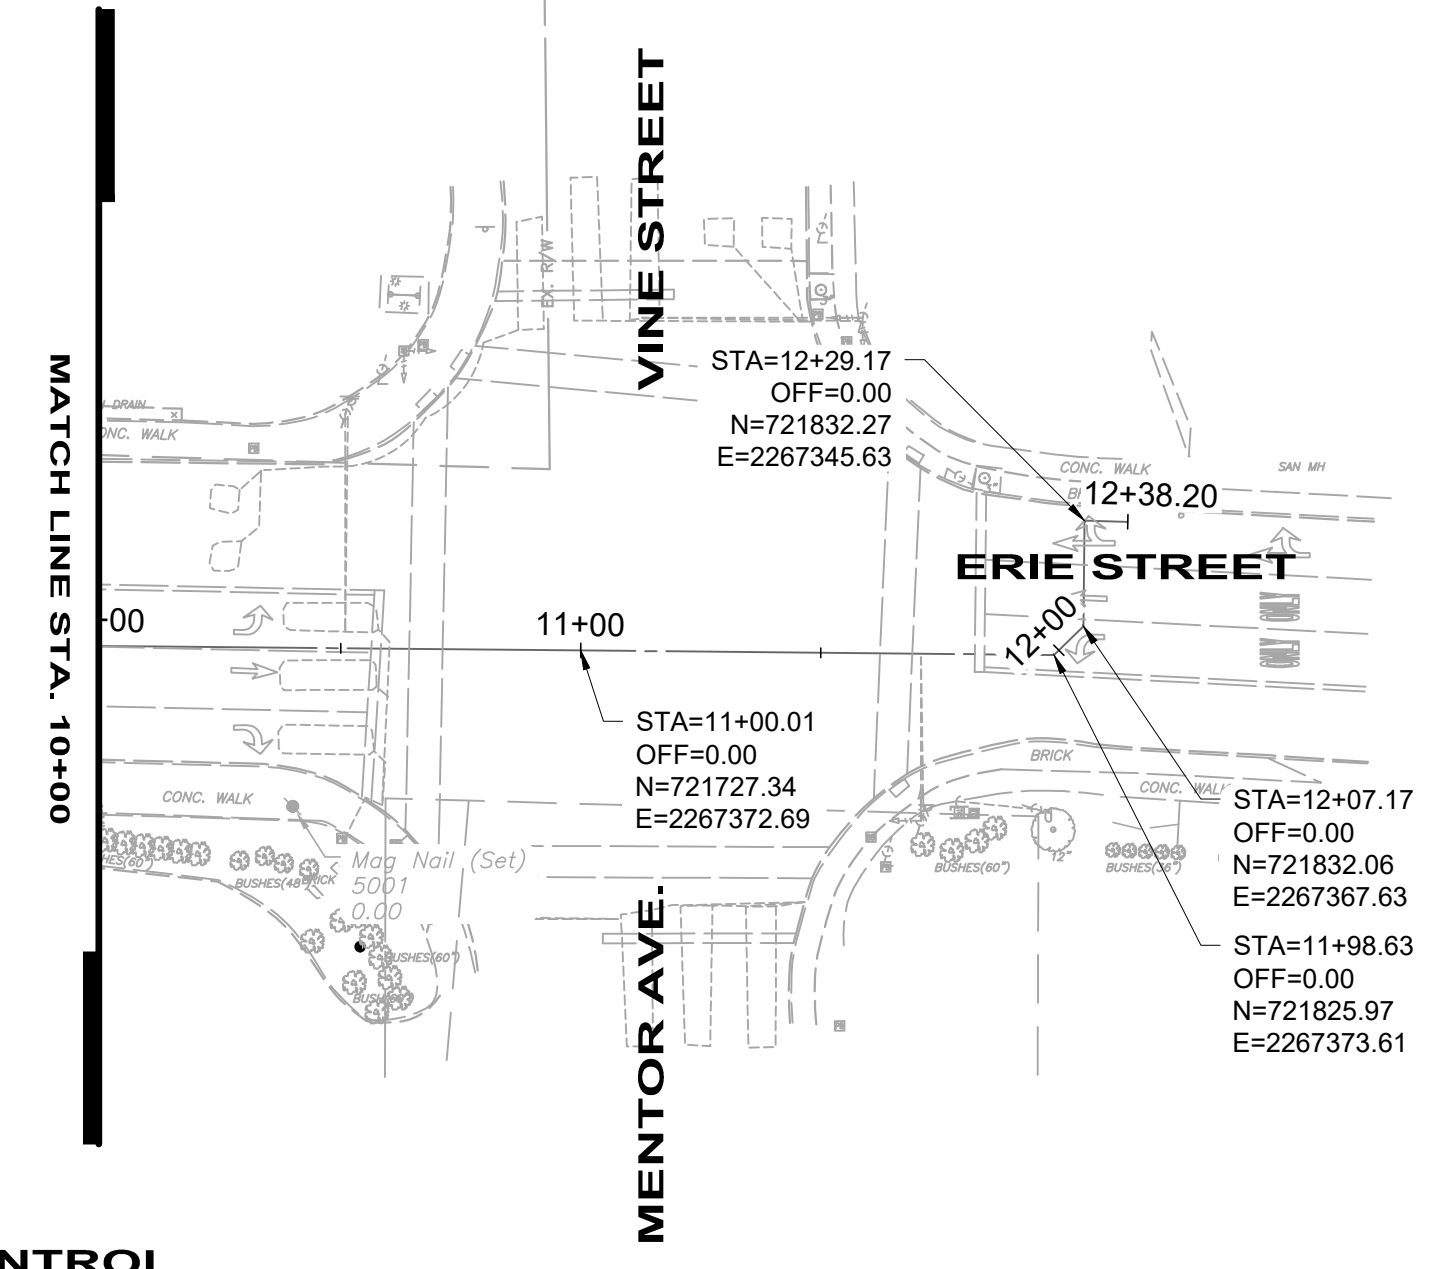

"SCXXX" = SURVEY CONTROL
 "DHF" DRILL HOLE FOUND
 "MNF" MONUMENT FOUND
 "MNS" MAG NAIL SET
 "MNF" MAG NAIL FOUND
 "IPIS" IRON PIN SET
 "IPIF" IRON PIN FOUND

NO.	REVISION	DATE
1		XXX/18

ISSUED FOR: UTILITY COORD.	ISSUE DATE:	SCALE:	DESIGNED BY:	DRAWN BY:	CHECKED BY:
AS SHOWN	08/28/18	AS SHOWN	MPC	MPC/JPL	XXX

**ERIE STREET WATER LINE
 REPLACEMENT OF UTILITIES
 LAKE COUNTY DEPARTMENT OF UTILITIES
 - WILLOUGHBY -**
CONTROL PLAN

PROJECT NO.	180608
DISCIPLINE	CIVIL
SHEET NAME	CNT-1
SHEET	11
OF	20