


WORK AREA: BETWEEN INTERSECTIONS.  
AREAS WITHIN INTERSECTIONS SHALL BE DEFINED BY THE CONTRACTOR WITH LCDU APPROVAL.

NOTE: SEE M.O.T. NOTES FOR ADDITIONAL INFORMATION REGARDING CONTRACTOR REQUIREMENTS.

**LEGEND**

- CHANNELIZING LINE
- DOUBLE YELLOW LINE
- LANE LINE
- STOP BAR, 24"
- EDGE LINE
- YELLOW LINE
- CROSSWALK LINE
- DOTTED LINE, 4 INCH
- PARKING LINE (WHITE OR YELLOW)

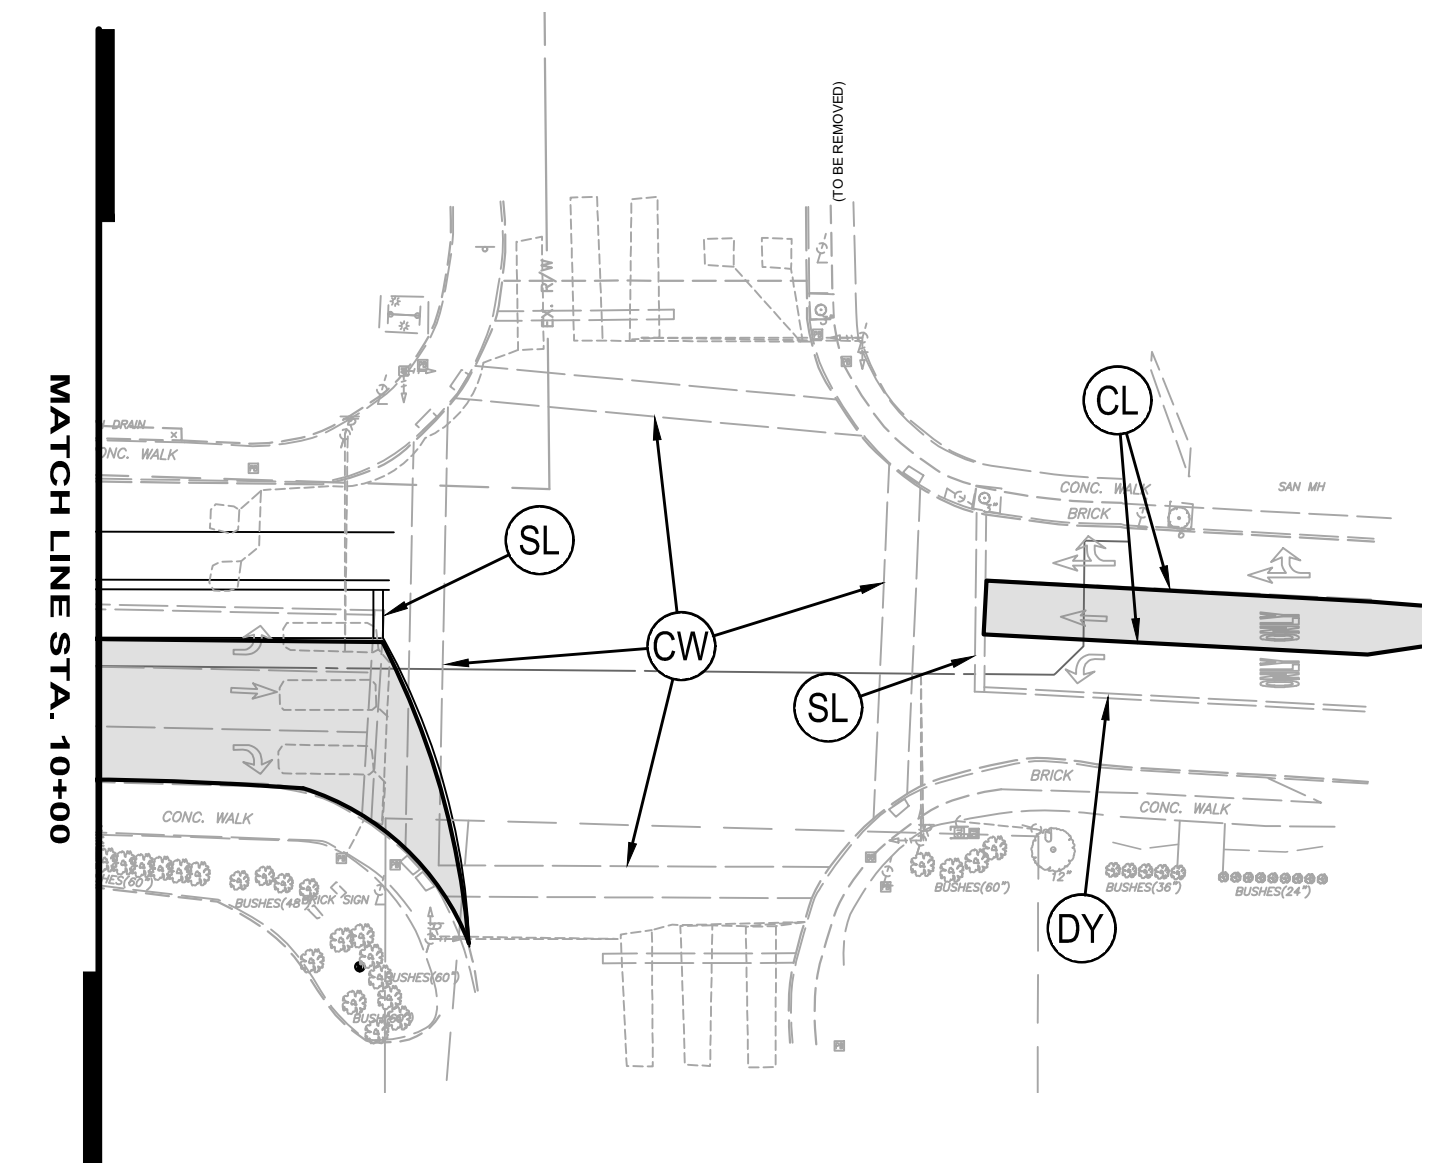

NO.	REVISION	DATE
1		XXXX18

ISSUED FOR UTILITY COORD.	08/28/18
ISSUE DATE:	AS SHOWN
SCALE:	MPC
DESIGNED BY:	MPC/JPL
DRAWN BY:	XXX
CHECKED BY:	XXX

**ERIE STREET WATER LINE REPLACEMENT OF UTILITIES - WILLOUGHBY - MAINTENANCE OF TRAFFIC PLAN**

PROJECT NO.	<b>180608</b>
DISCIPLINE	<b>CIVIL</b>
SHEET NAME	<b>MOT-2</b>
SHEET	OF
<b>13</b>	<b>20</b>