


NOTE:
 1. PROVIDE (2) FUTURE 6" LATERAL STUBS 10' IN LENGTH AT ELEVATION SHOWN ON MANHOLE

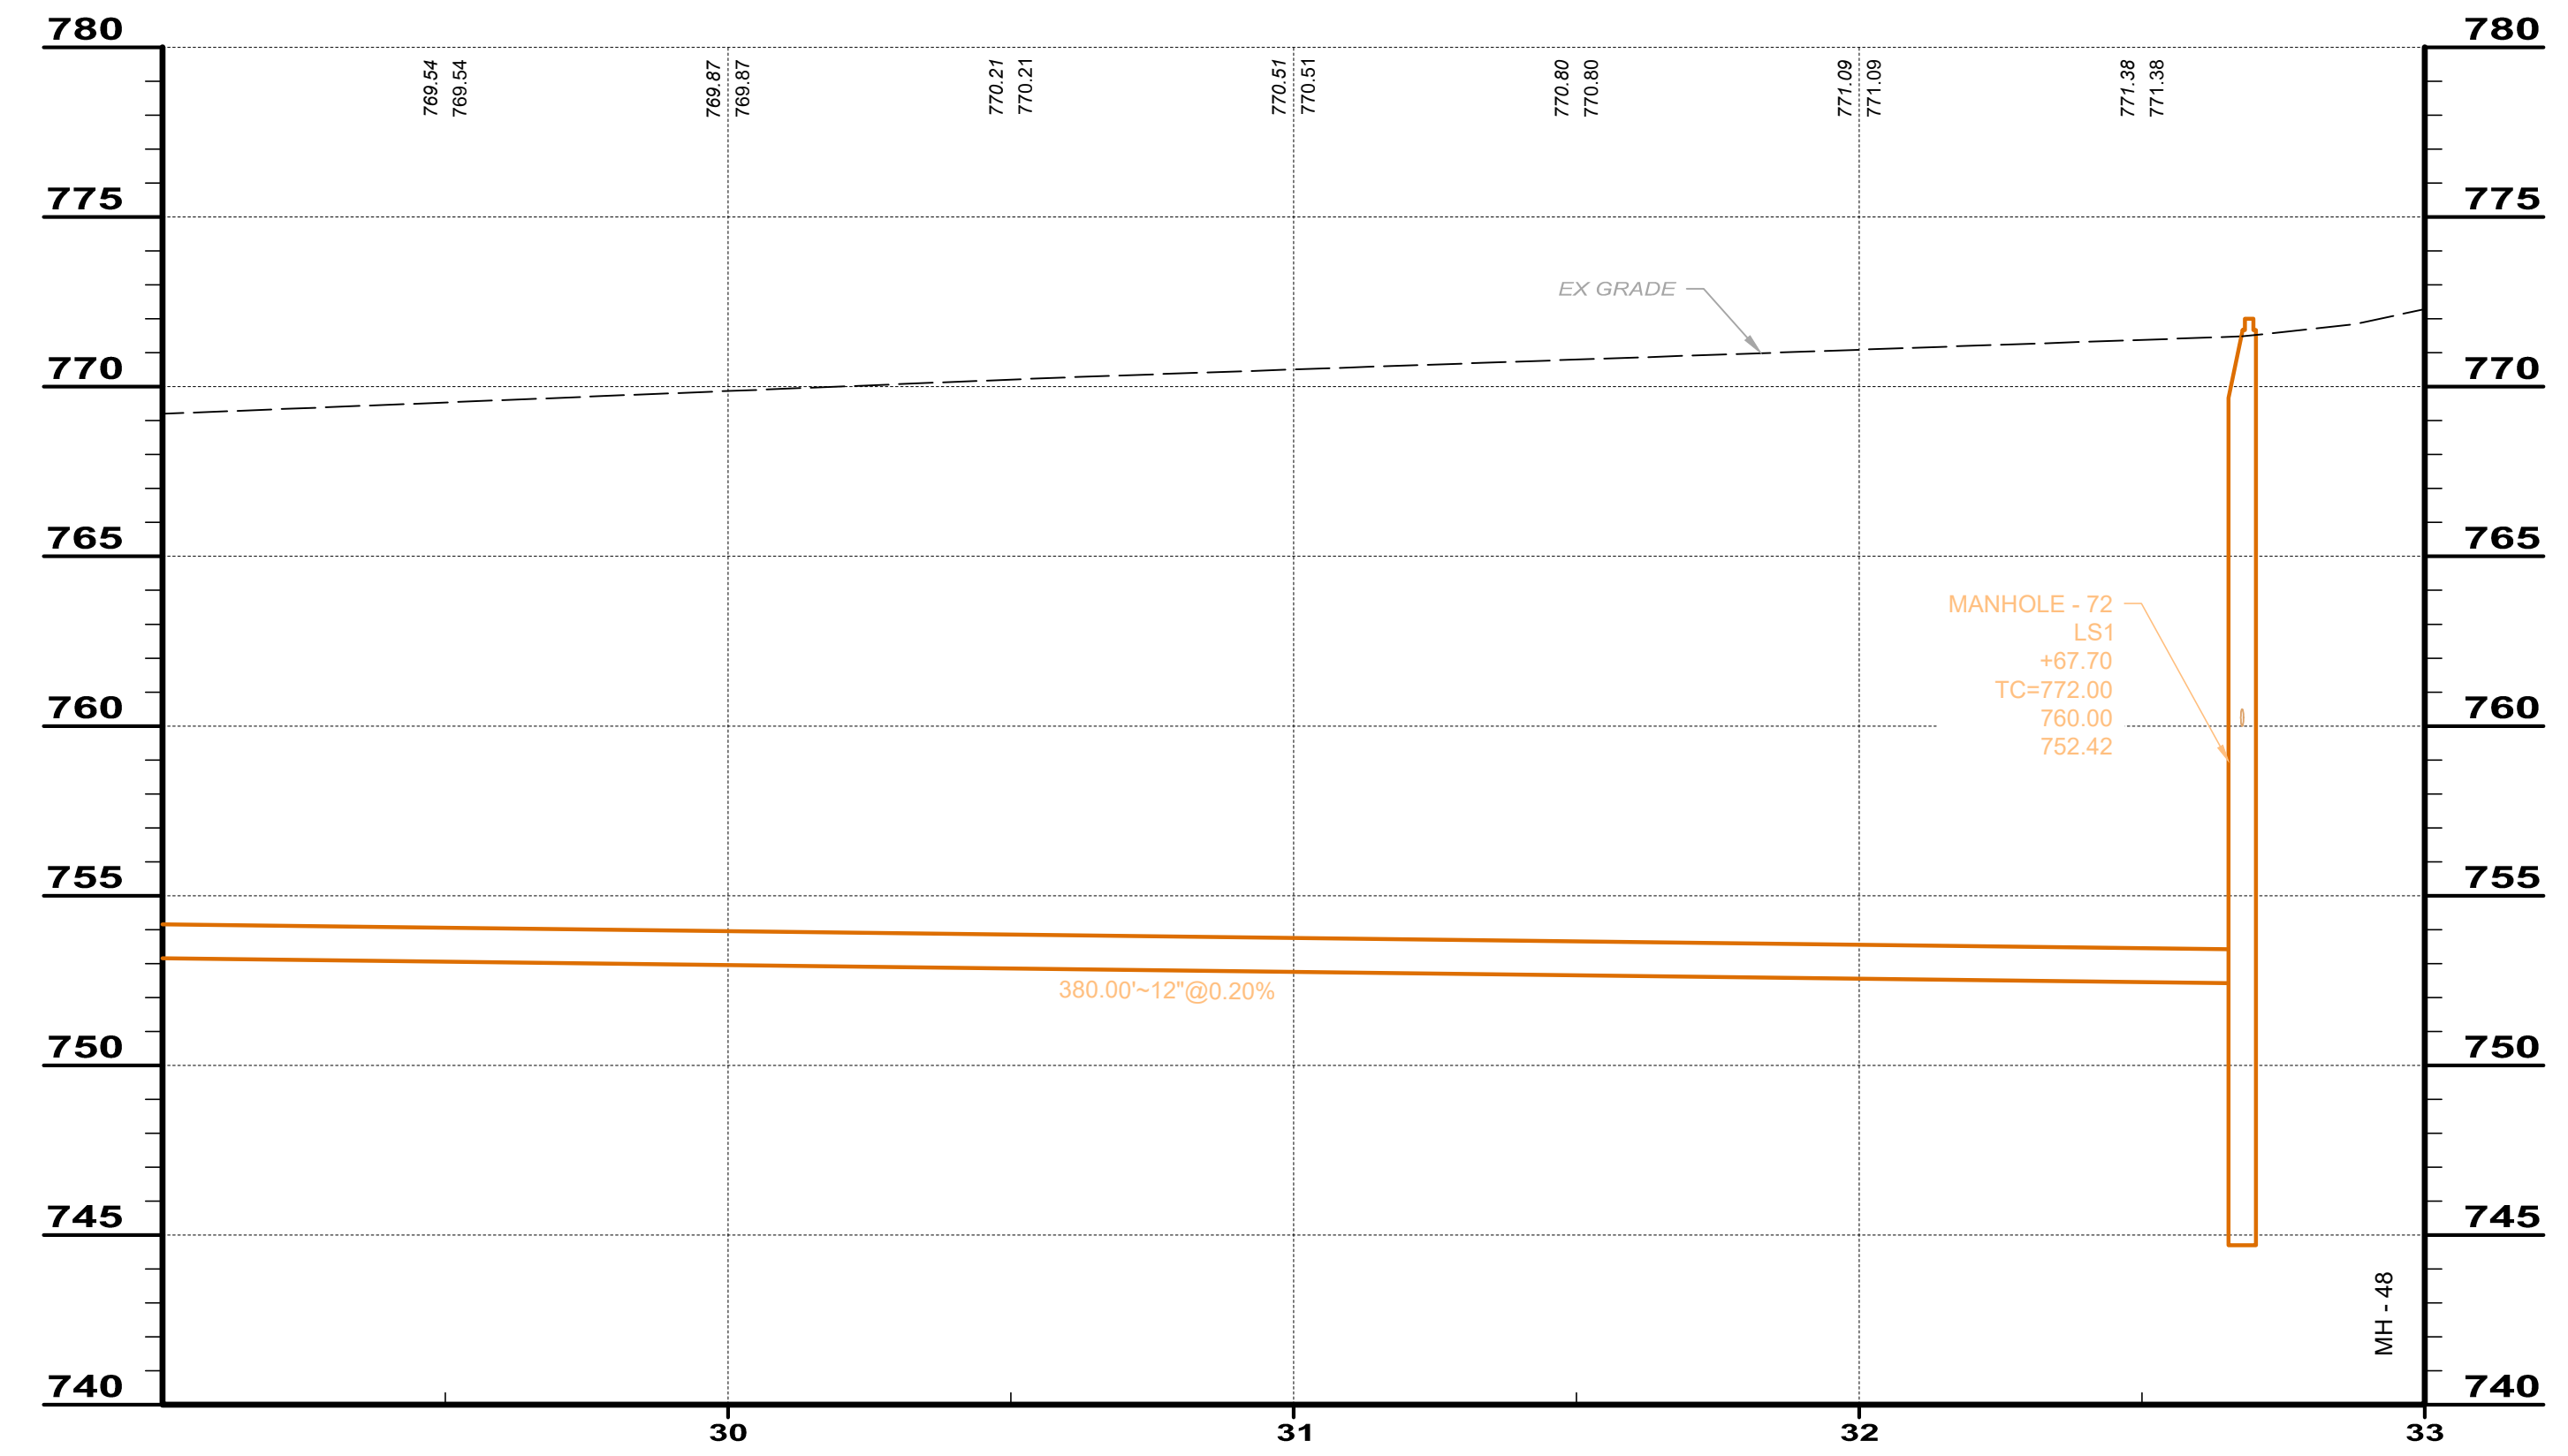

ISSUED FOR:	EPA REVIEW	NO	REVISION	DATE
ISSUE DATE:	1/17/20			
SCALE:	AS SHOWN			
DESIGNED BY:	ISC			
DRAWN BY:	ISC			
CHECKED BY:	KB			

CRACKEL SUBDIVISION SANITARY SEWER - PHASE 3 - WEST UNION, OHIO -	
PNP - ALIGNMENT 1-5	
PROJECT NO.	190123
DISCIPLINE	CIVIL
SHEET NAME	SAN-PNP5
SHEET	OF
10A	25