

---


***SECTION 9***  
***DETAILED DRAWINGS***

---



PROJECT LOCATION

LAKE ERIE

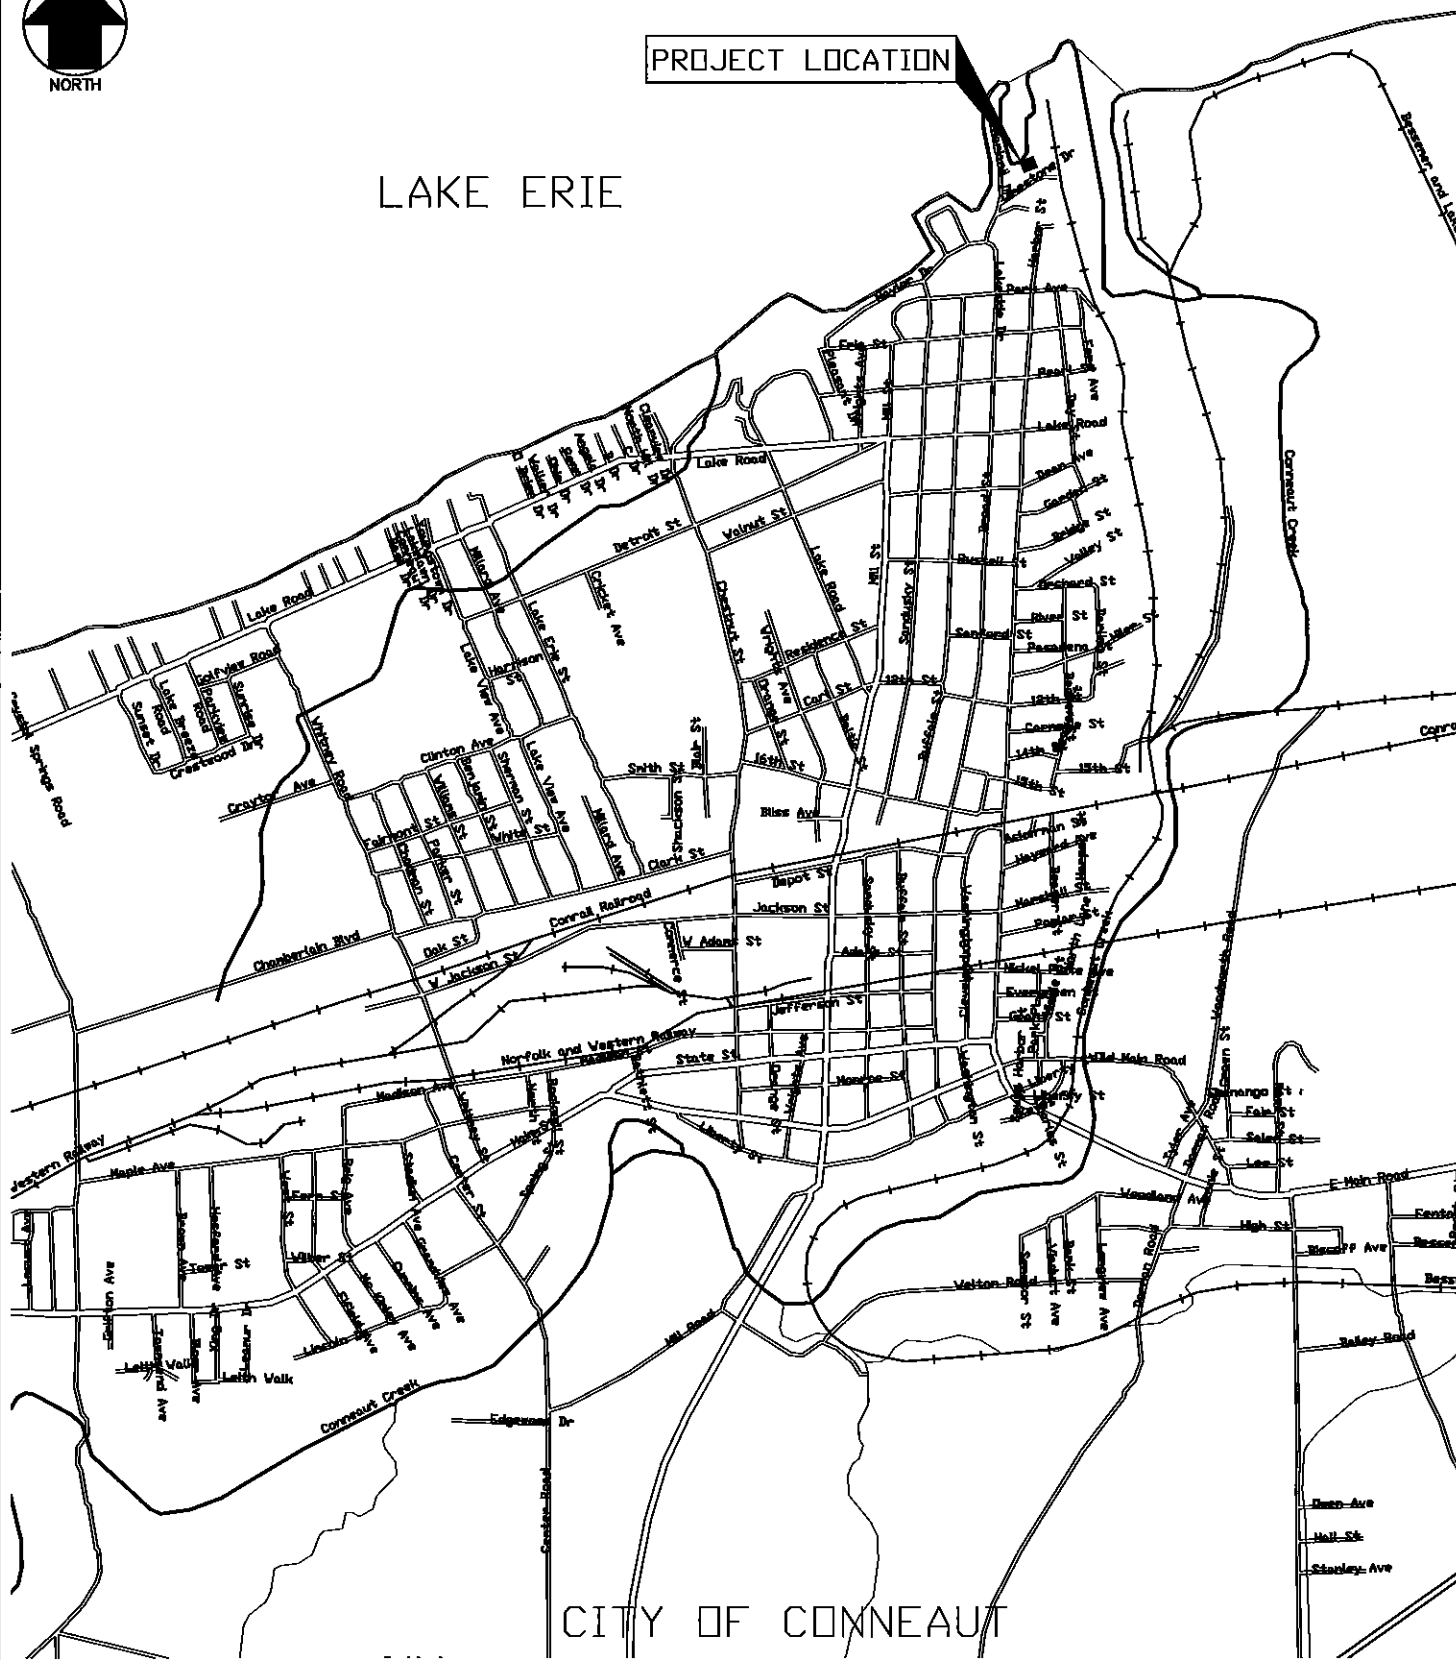

CITY OF CONNEAUT

SCALE: 1" = 2000'

H:\2019\190193\DWG\BASE\190193 PROJECT LOCATION.DWG - DD.01 - 4/17/2019 10:28:54 AM - DAVID FREY



ISSUE DATE: 4/28/19  
 SCALE: AS SHOWN  
 DESIGNED BY: DPK  
 DRAWN BY: DPK  
 CHECKED BY: DLF


**WIND TURBINE  
 DEMOLITION OR BENEFICIAL USE**  
 - CITY OF CONNEAUT, OHIO -

PROJECT LOCATION

PROJECT NO.	
190193	
DISCIPLINE	
CIVIL	
SHEET	OF
DD.01	DD.02

H:\2016\190193\DWG\BAS\EC\_190193 PROJECT LOCATION.DWG - DD.02 - 2/28/2019 1:53:37 PM - DAVID FREY

SUITABLE  
SUBGRADE  
COMPACTED PER  
ODOT ITEM 203

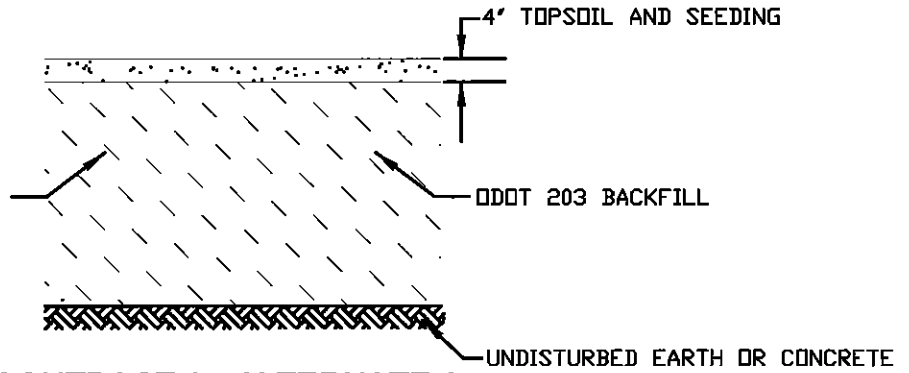

**CONTRACT A - ALTERNATE A  
BACKFILL TYPICAL SECTION**

N.T.S.

SCALE: 1" = NTS



ISSUE DATE: 4/28/19  
SCALE: AS SHOWN  
DESIGNED BY: DPK  
DRAWN BY: DPK  
CHECKED BY: DLF

**WIND TURBINE  
DEMOLITION OR BENEFICIAL USE**  
- CITY OF CONNEAUT, OHIO -

BACKFILL DETAIL

PROJECT NO.	
190193	
DISCIPLINE	
CIVIL	
SHEET	OF
DD.02	DD.02