

## ADDENDUM #1

**Job #:** 190505      **Project Title** Southgate 2019 Street Program

**Client:** City of Southgate

**Issue Date:** July 30, 2019

**Date:**

**Bid Date:** August 1, 2019

THIS IS TO CERTIFY THAT YOU ARE IN RECEIPT OF ADDENDUM #1 FOR THE ABOVE-MENTIONED PROJECT.

PLEASE SIGN AND RETURN BY FAX (859-525-0561) TO THE ATTENTION PEGGY BELLEW OR YOU MAY RESPOND VIA EMAIL TO: [pbellew@ctconsultants.com](mailto:pbellew@ctconsultants.com).

\_\_\_\_\_  
Name / Title:

\_\_\_\_\_  
Company:


\_\_\_\_\_  
Date:

### CLARIFICATION:


Addendum #1 includes (2) details for “Full Depth Pavement Repair” as a contingency item. One detail is for Ft. Beech Drive and Winterview Lane Contingency Full Depth Pavement Repair. The second detail is for North Street Contingency Full Depth Pavement Repair.

The unit pricing for the following bid items shall be based on the details included with Addendum #1:

- Ft. Beech Drive/Winterview Lane bid item #21
- North Street bid item #50

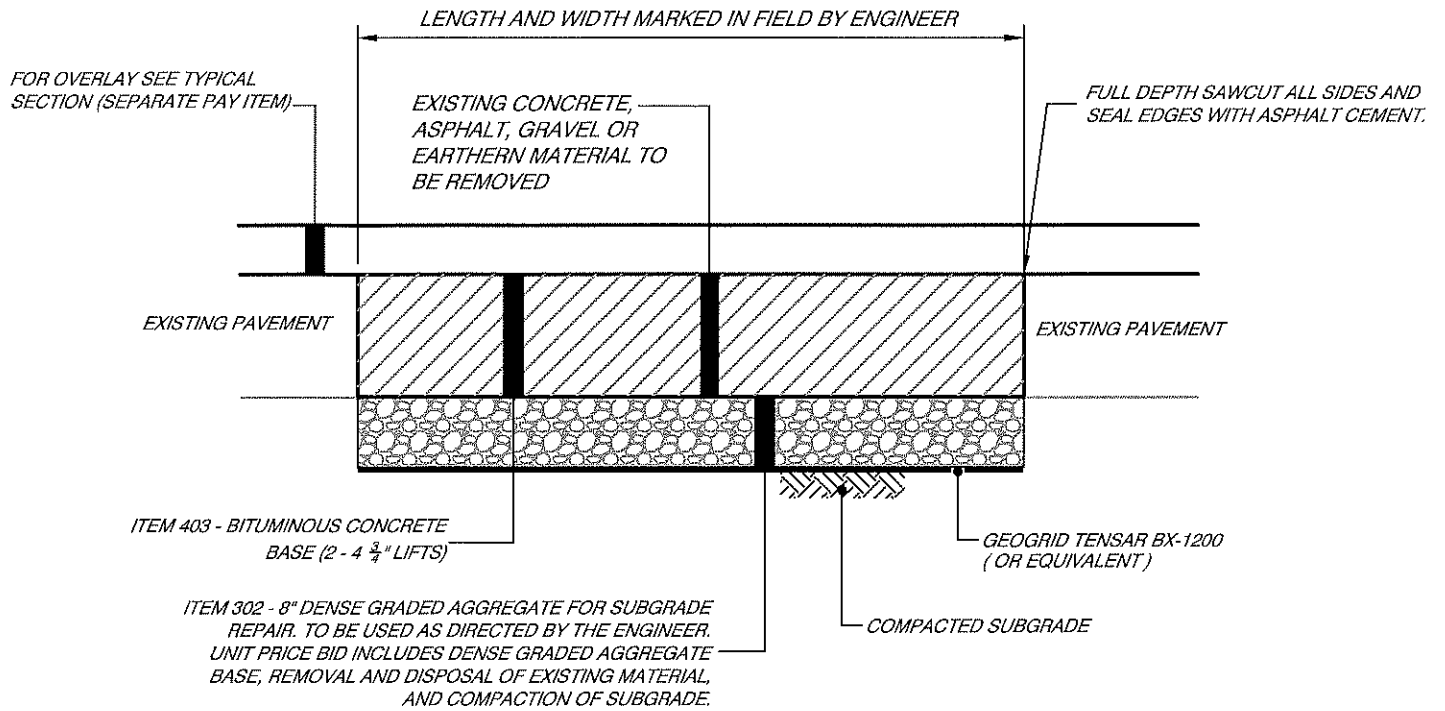

**FORT BEECH DRIVE AND WINTERVIEW LANE**  
**FULL DEPTH PAVEMENT REPAIR**  
 N.T.S.

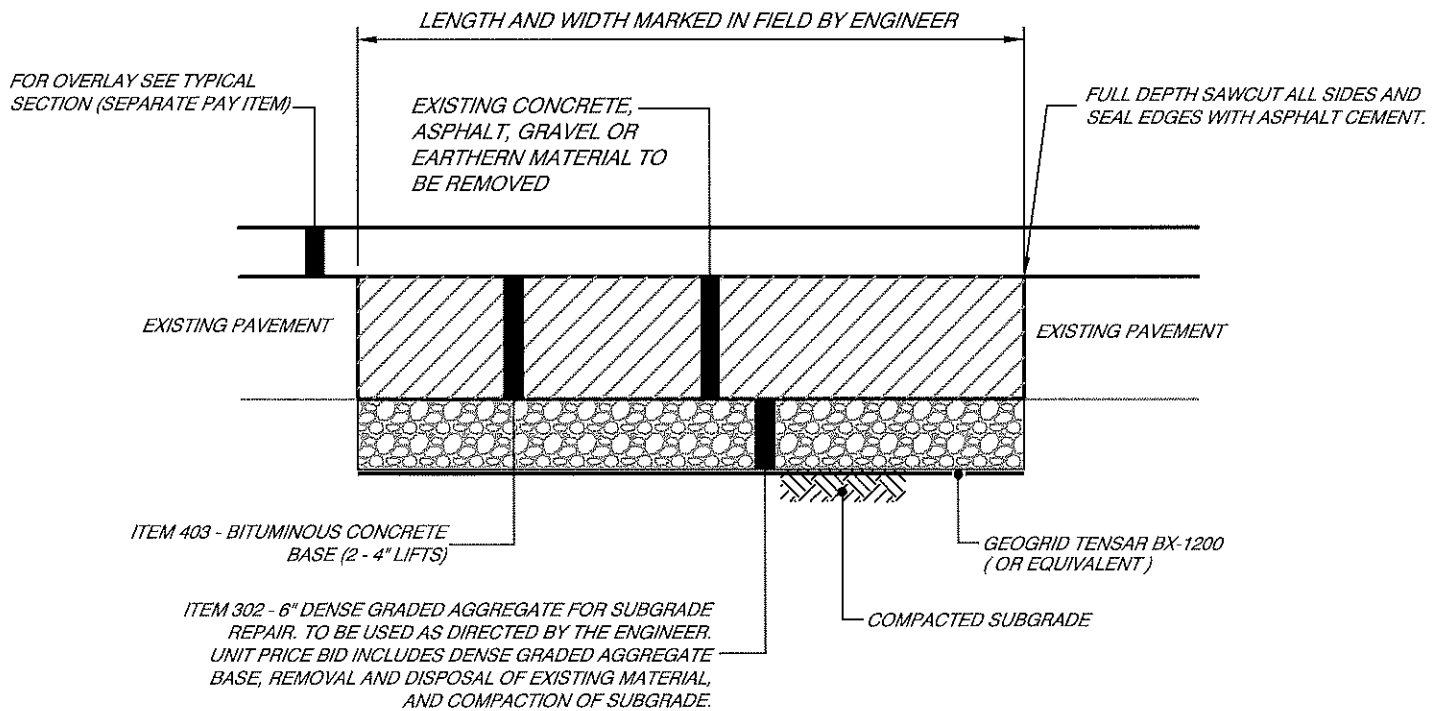

**NORTH STREET**  
**FULL DEPTH PAVEMENT REPAIR**  
 N.T.S.

H:\2019\190505\DWG\BASE\190505 ADDENDUM NO.1.DWG - MODEL - 7/29/2019 4:35:26 PM - ROBERT SEITZINGER



ISSUE DATE: 07/29/2019  
 SCALE: NONE  
 DESIGNED BY: JSHU  
 DRAWN BY: EODS  
 CHECKED BY: JSHU

**CITY OF SOUTHGATE  
 2019 STREET PROGRAM**

**ADDENDUM NO. 1**

PROJECT NO.	
190505	
DISCIPLINE	
CIVIL	
SHEET	OF
1	1