

VILLAGE OF JEFFERSON


W. JEFFERSON STREET & SUNDRY STREETS

SANITARY SEWER IMPROVEMENTS

ASHTABULA COUNTY, OHIO
 OPWC PROJECT CG23X-CG24X

INDEX OF SHEETS	
SHEET TITLE:	SHEET NUMBER
COVER SHEET	1
GENERAL NOTES	2
PLAN	3-6
STANDARD DETAILS	7-9

AUGUST, 2020

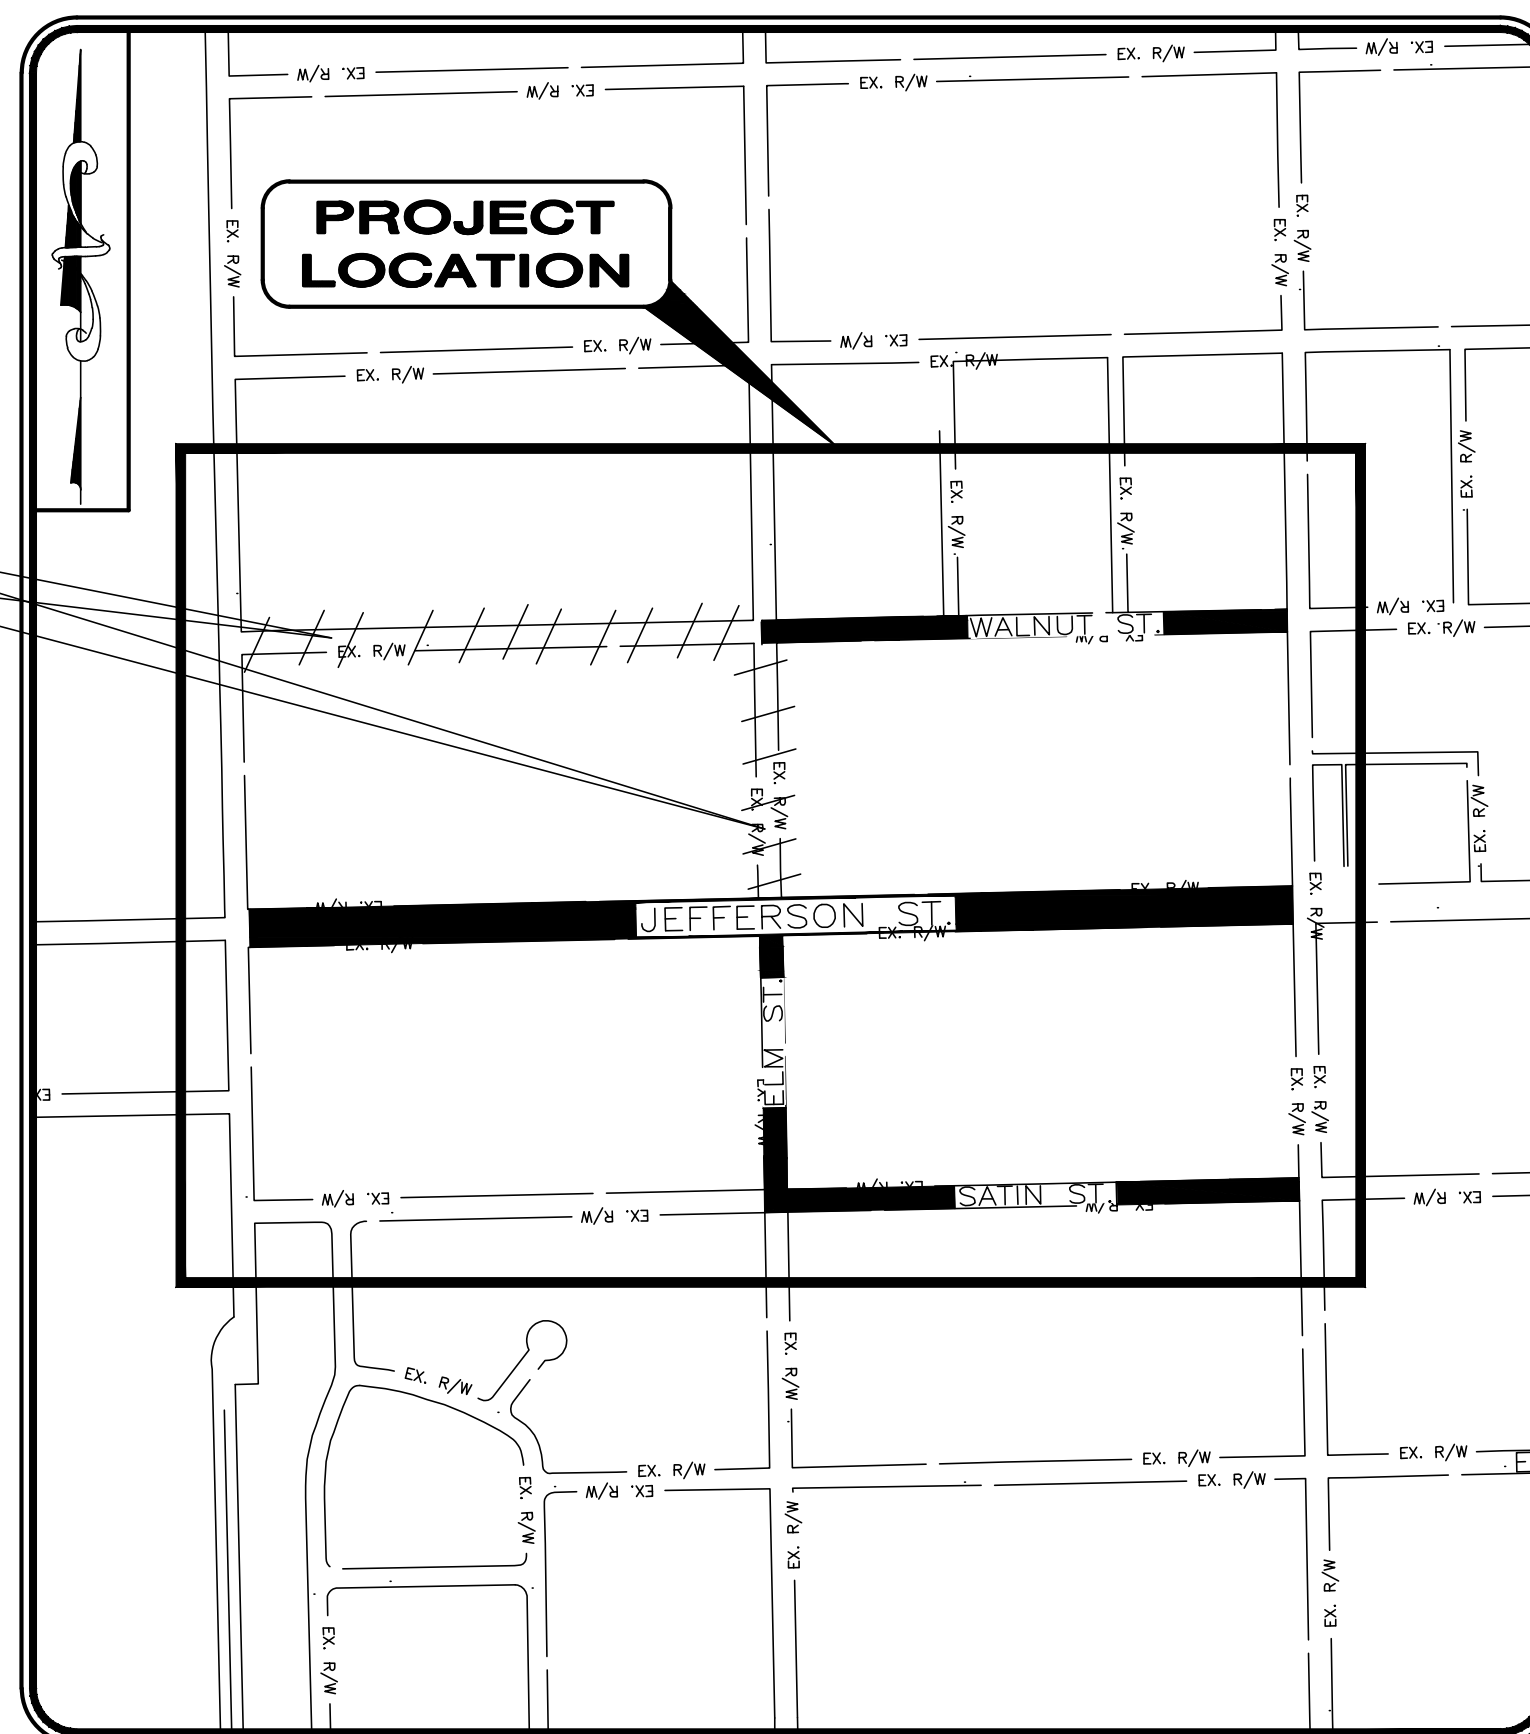

LOCATION MAP
 1" = 500'

MEMBERS OF COUNCIL

PRESIDENT PRO-TEM	BRIAN DIEHL
COUNCIL MEMBER	RICK HOYSON
COUNCIL MEMBER	KAY ANN BRABENDER
COUNCIL MEMBER	FRANK SNYDER
COUNCIL REPRESENTATIVE	KATY WHITE-DREIER
COUNCIL REPRESENTATIVE	LON DAMON

OFFICIALS

MAYOR	JUDY MALONEY
VILLAGE ADMINISTRATOR	PASQUALE MARTUCCIO
CLERK-TREASURER	PATRICIA FISHER
SOLICITOR	MICHAEL HAMPER III
CHIEF OF POLICE	CHIEF WASSIE
FIRE CHIEF	TOM LACHEY
STREETS DEPARTMENT	CURTIS STONE
WASTE WATER DEPARTMENT	GARY LICATE

OHIO811
 Before You Dig
 1-800-362-2764
 CALL TWO WORKING DAYS BEFORE YOU DIG
 (NON MEMBERS MUST BE CALLED DIRECTLY)



1. THE SURVEY SHOWN ON THESE PLANS WAS OBSERVED IN THE FIELD FOR CONSTRUCTION PURPOSES ONLY AND MAY NOT BE SUITABLE FOR PROPERTY LINE SURVEYS OR ANY OTHER PURPOSE.
2. UNDERGROUND BUILDING SERVICE UTILITY LINES ARE NOT SHOWN ON THE PLANS. THE CONTRACTOR SHALL BE RESPONSIBLE FOR LOCATING, MAINTAINING AND REPLACING AS NECESSARY TO ENSURE CONTINUAL SERVICE TO BUILDINGS.
3. THE CONTRACTOR IS RESPONSIBLE TO UTILITIES PROTECTION SERVICE © 1-800-362-2764 FOR ANY SERVICE TO BUILDINGS.

Michael P. Cyvas

