

CITY OF EASTLAKE, OHIO

EDISON & MONDAMIN DRIVE


STORM SEWER IMPROVEMENTS

LAKE COUNTY, OHIO

JULY 2010

INDEX OF DRAWINGS

TITLE SHEET.....	1
GENERAL NOTES.....	2
MASTER PLAN.....	3
PLAN AND PROFILE.....	4-7
LAKESHORE BLVD DRAINAGE IMPROVEMENTS.....	7A
STANDARD DETAILS.....	8-10
SURVEY CONTROL.....	11

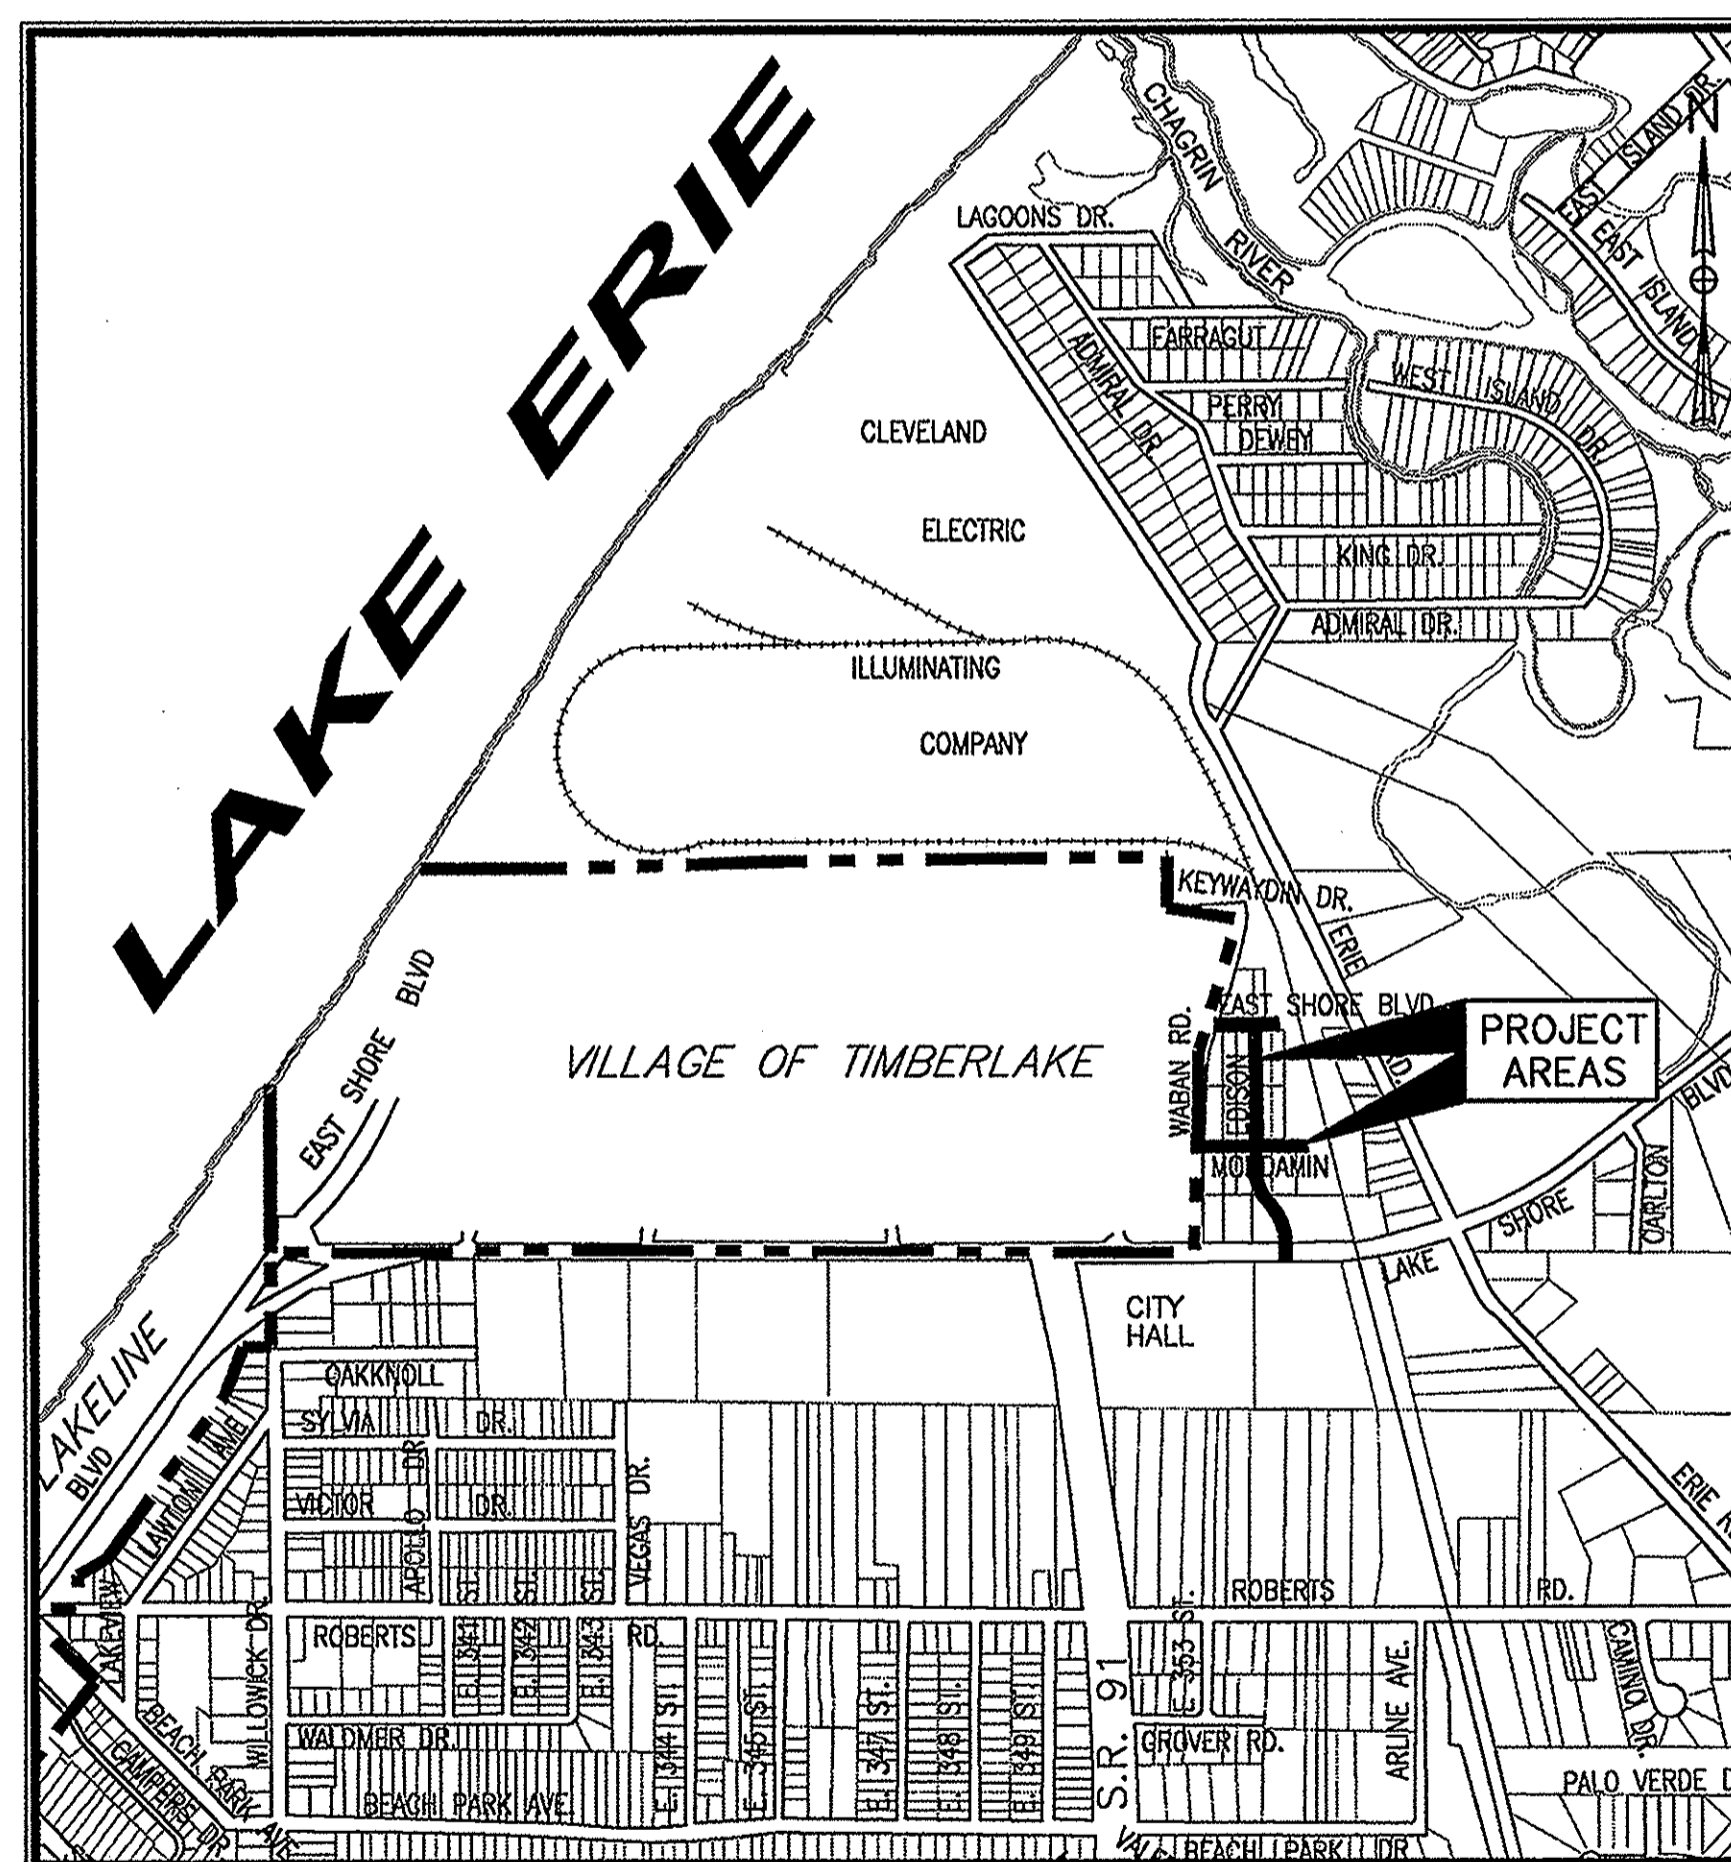

LOCATION MAP


CT Consultants
 engineers | architects | planners
8150 Sterling Court Mentor, Ohio 44060
 440.951.9000 www.ctconsultants.com

APPROVALS

MAYOR	TED ANDRZEJEWSKI	DATE
SERVICE DIRECTOR	MIKE SEMIK	DATE
CITY ENGINEER	TOM GWYDIR, P.E.	DATE

OFFICIALS

HONORABLE MAYOR	TED ANDRZEJEWSKI
FINANCE DIRECTOR	BRIAN CONDRON
SERVICE/RECREATION DIRECTOR	MIKE SEMIK
SAFETY DIRECTOR	TED ANDRZEJEWSKI
CITY ENGINEER	TOM GWYDIR, P.E.

MEMBERS OF COUNCIL

DENNIS MORLEY	PRESIDENT
JOE D'AMBROSIO	VICE PRESIDENT
LAURA A. DePLEDGE	BRYAN LAJEUNESSE
KEN HOEFLE	DONNA VAUGHN
DAVID KNUCHEL	


UNDERGROUND UTILITIES
 CONTACT BOTH SERVICES
 CALL TWO WORKING DAYS
BEFORE YOU DIG


CALL
 1-800-362-2764
 (TOLL FREE)


OHIO UTILITIES PROTECTION SERVICE
 NON-MEMBERS
 MUST BE CALLED DIRECTLY

OIL & GAS PRODUCERS PROTECTIVE
 SERVICE CALL: 1-800-925-0988

NOTE:
 THE SURVEY SHOWN ON THESE PLANS WAS OBSERVED IN THE FIELD FOR CONSTRUCTION PURPOSES ONLY AND MAY NOT BE SUITABLE FOR PROPERTY LINE SURVEYS OR ANY OTHER PURPOSE.

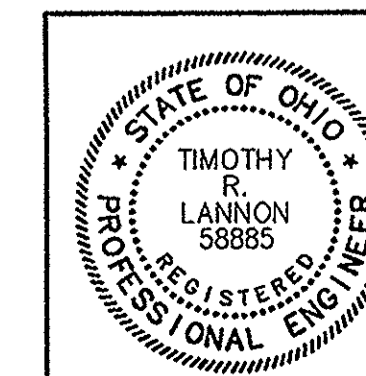

PLANS PREPARED BY:

CT Consultants
engineers | architects | planners

BY: 
 TIM LANNON, P.E. NO. 58885