


DATE	
BY	
CHKD	
APPROVED	
NOTED	
REVISIONS	
NO.	

DATE	
BY	
CHKD	
APPROVED	
NOTED	
REVISIONS	
NO.	

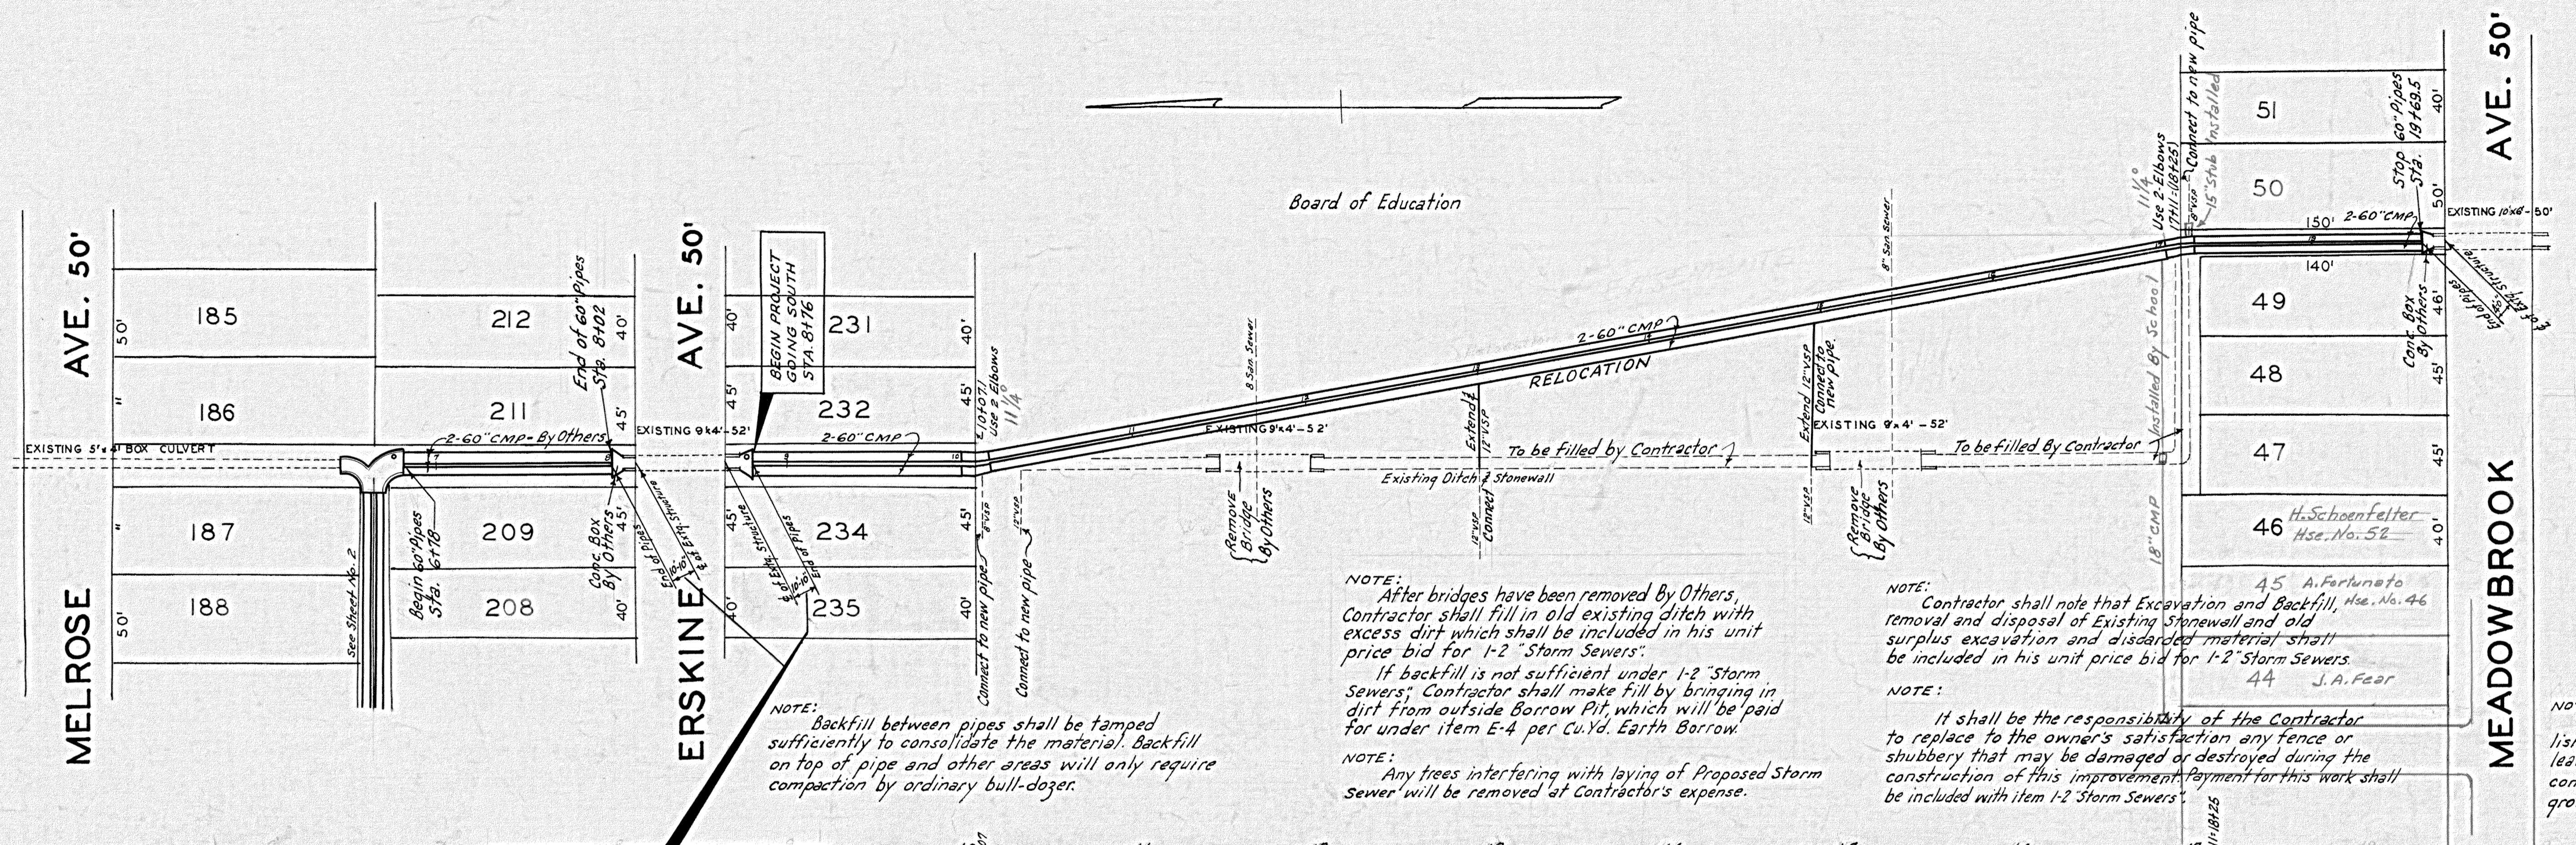

NOTE: Backfill between pipes shall be tamped sufficiently to consolidate the material. Backfill on top of pipe and other areas will only require compaction by ordinary bull-dozer.

NOTE: After bridges have been removed by Others, Contractor shall fill in old existing ditch with excess dirt which shall be included in his unit price bid for 1-2 "Storm Sewers".
If backfill is not sufficient under 1-2 "Storm Sewers", Contractor shall make fill by bringing in dirt from outside Borrow Pit, which will be paid for under item E-4 per Cu.Yd. Earth Borrow.

NOTE: Any trees interfering with laying of Proposed Storm Sewer will be removed at Contractor's expense.


NOTE: Contractor shall note that Excavation and Backfill, Hse. No. 46 removal and disposal of Existing Stonewall and old surplus excavation and discarded material shall be included in his unit price bid for 1-2 "Storm Sewers".
45 A. Fortunato
Hse. No. 52
44 J.A. Fear

NOTE: It shall be the responsibility of the Contractor to replace to the owner's satisfaction any fence or shrubbery that may be damaged or destroyed during the construction of this improvement. Payment for this work shall be included with item 1-2 "Storm Sewers".

NOTE: Finished grading shall be accomplished by hand raking sufficient to leave the ground in a neat presentable condition comparable with existing ground contours.

NOTE: Alternate bid may be submitted on Reinforced Concrete Sewer Pipe Sec. M-6.6 (2) based on same sizes as specified for Bituminous Coated Corrugated Metal Pipe Sec. M-6.4 (c).

Distances shown between the $\frac{1}{2}$ of the face of Existing Structures and end of twin pipes MUST be maintained regardless of stationing. This will apply at all street intersections so that the plans of the Prop. Conc. End Boxes on file at the County Engineer's Office will not be affected. Detail plans have been drawn requiring the given distances between $\frac{1}{2}$ of existing structures and end of twin pipes.

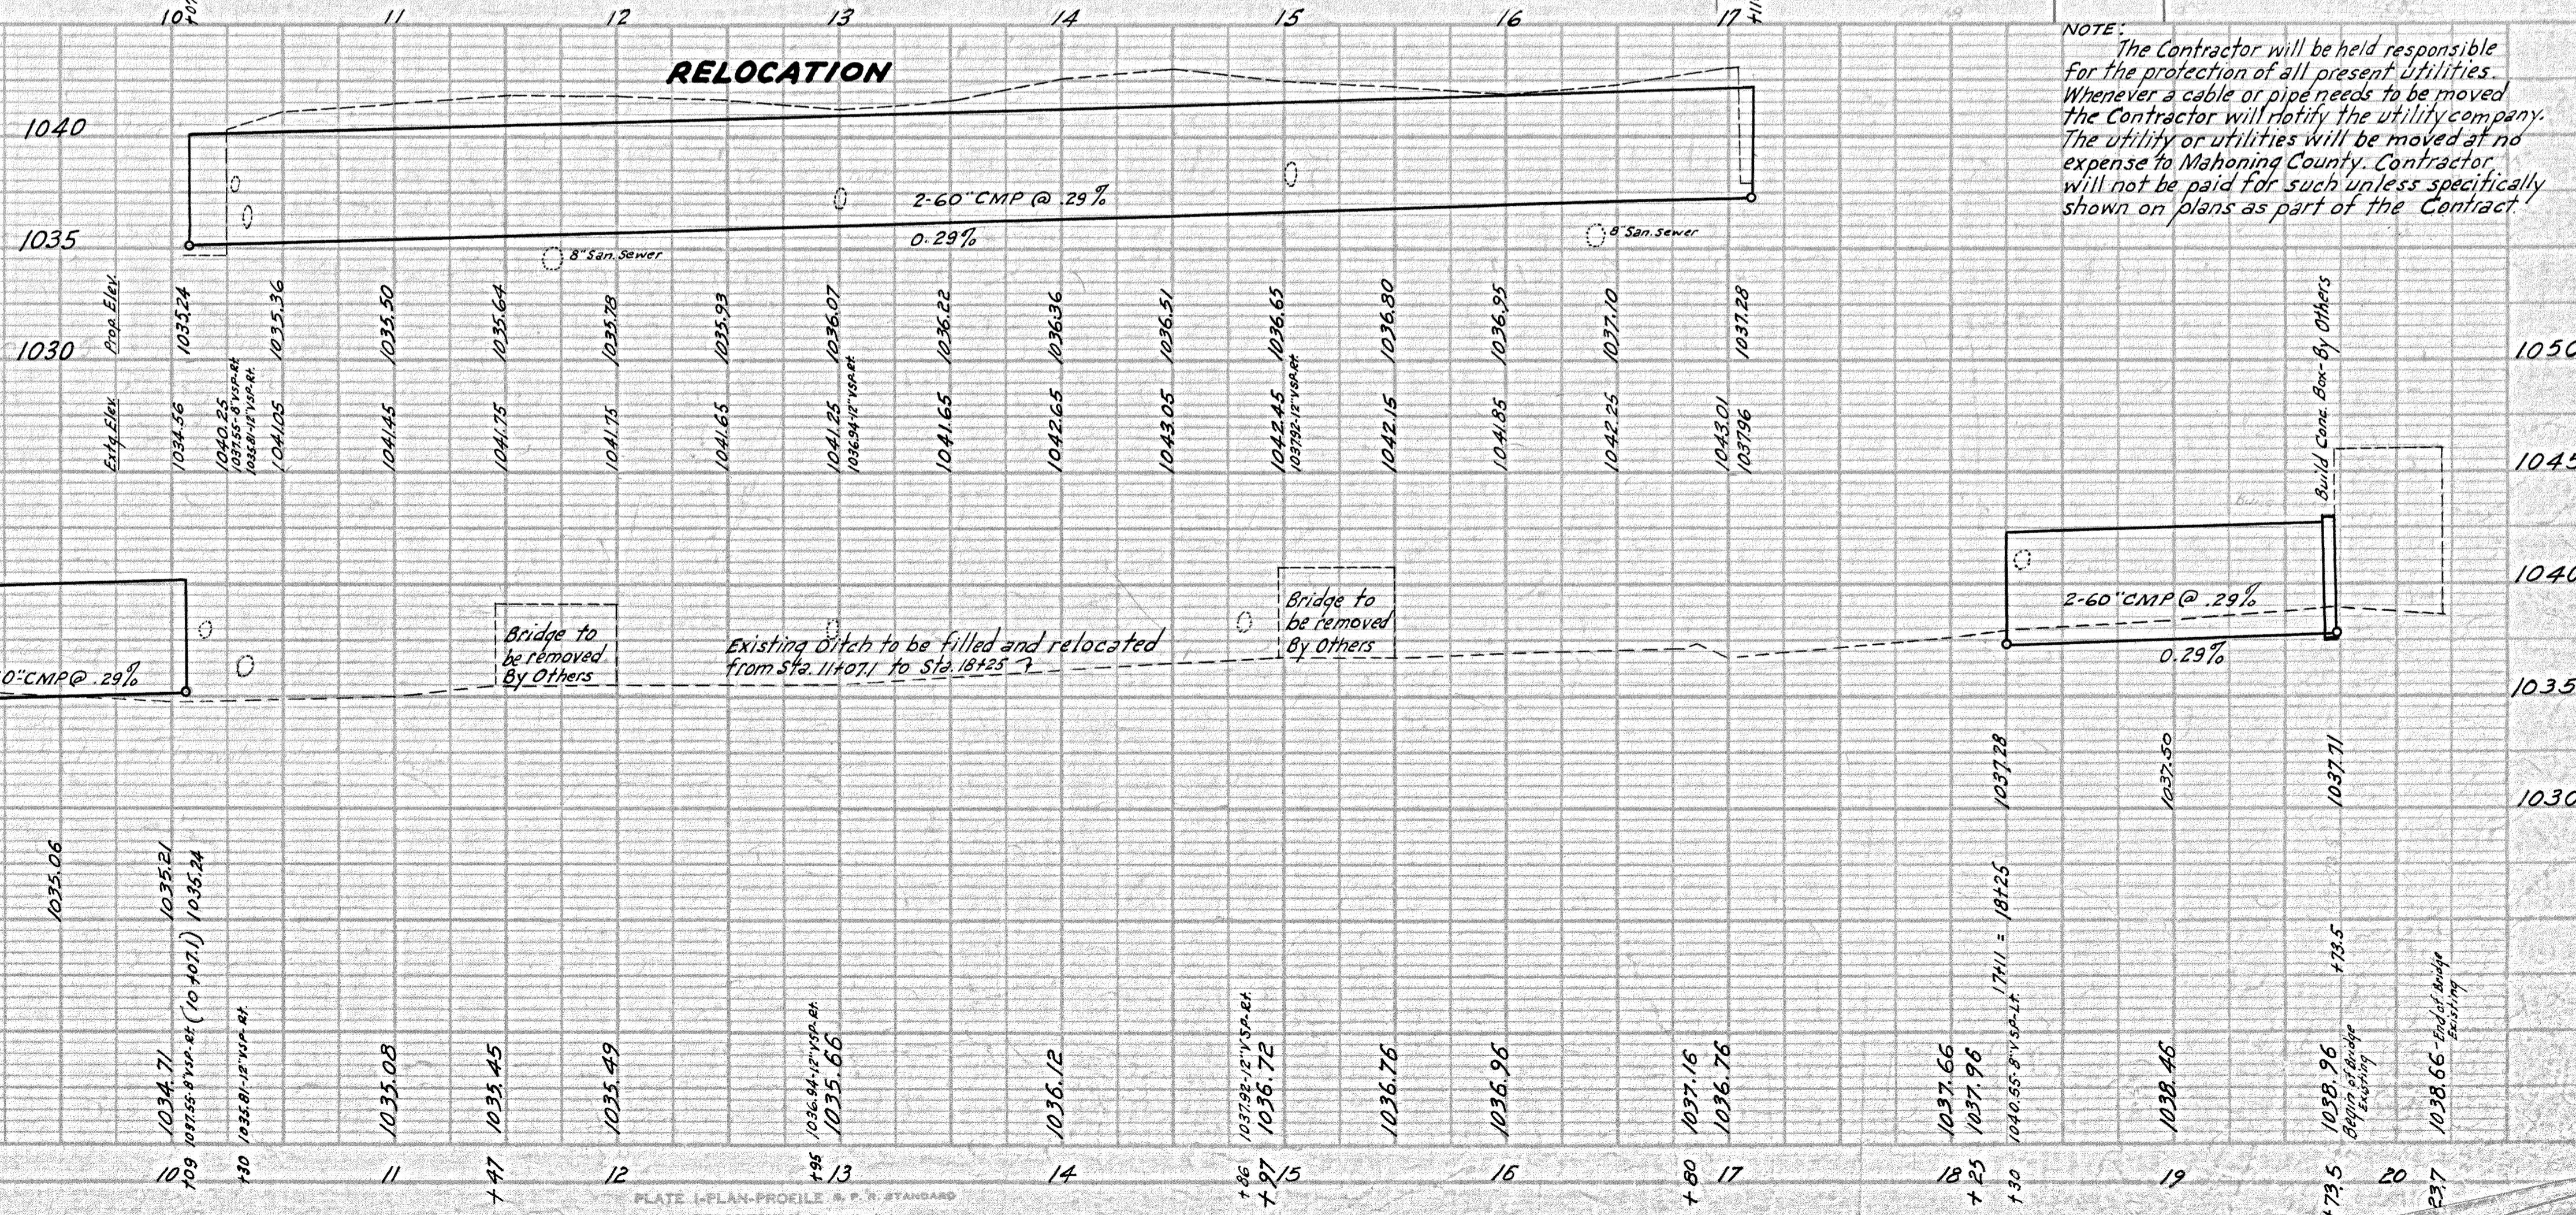

NOTE: The Contractor will be held responsible for the protection of all present utilities. Whenever a cable or pipe needs to be moved the Contractor will notify the utility company. The utility or utilities will be moved at no expense to Mahoning County. Contractor will not be paid for such unless specifically shown on plans as part of the Contract.