


DATE: _____
 BY: _____
 ORIGINAL SURVEY PLANNED BY: _____
 NOTE BOOK NO.: _____
 AREA: _____
 JOB NO.: _____

DATE: _____
 BY: _____
 ORIGINAL SURVEY PLANNED BY: _____
 NOTE BOOK NO.: _____
 AREA: _____
 JOB NO.: _____

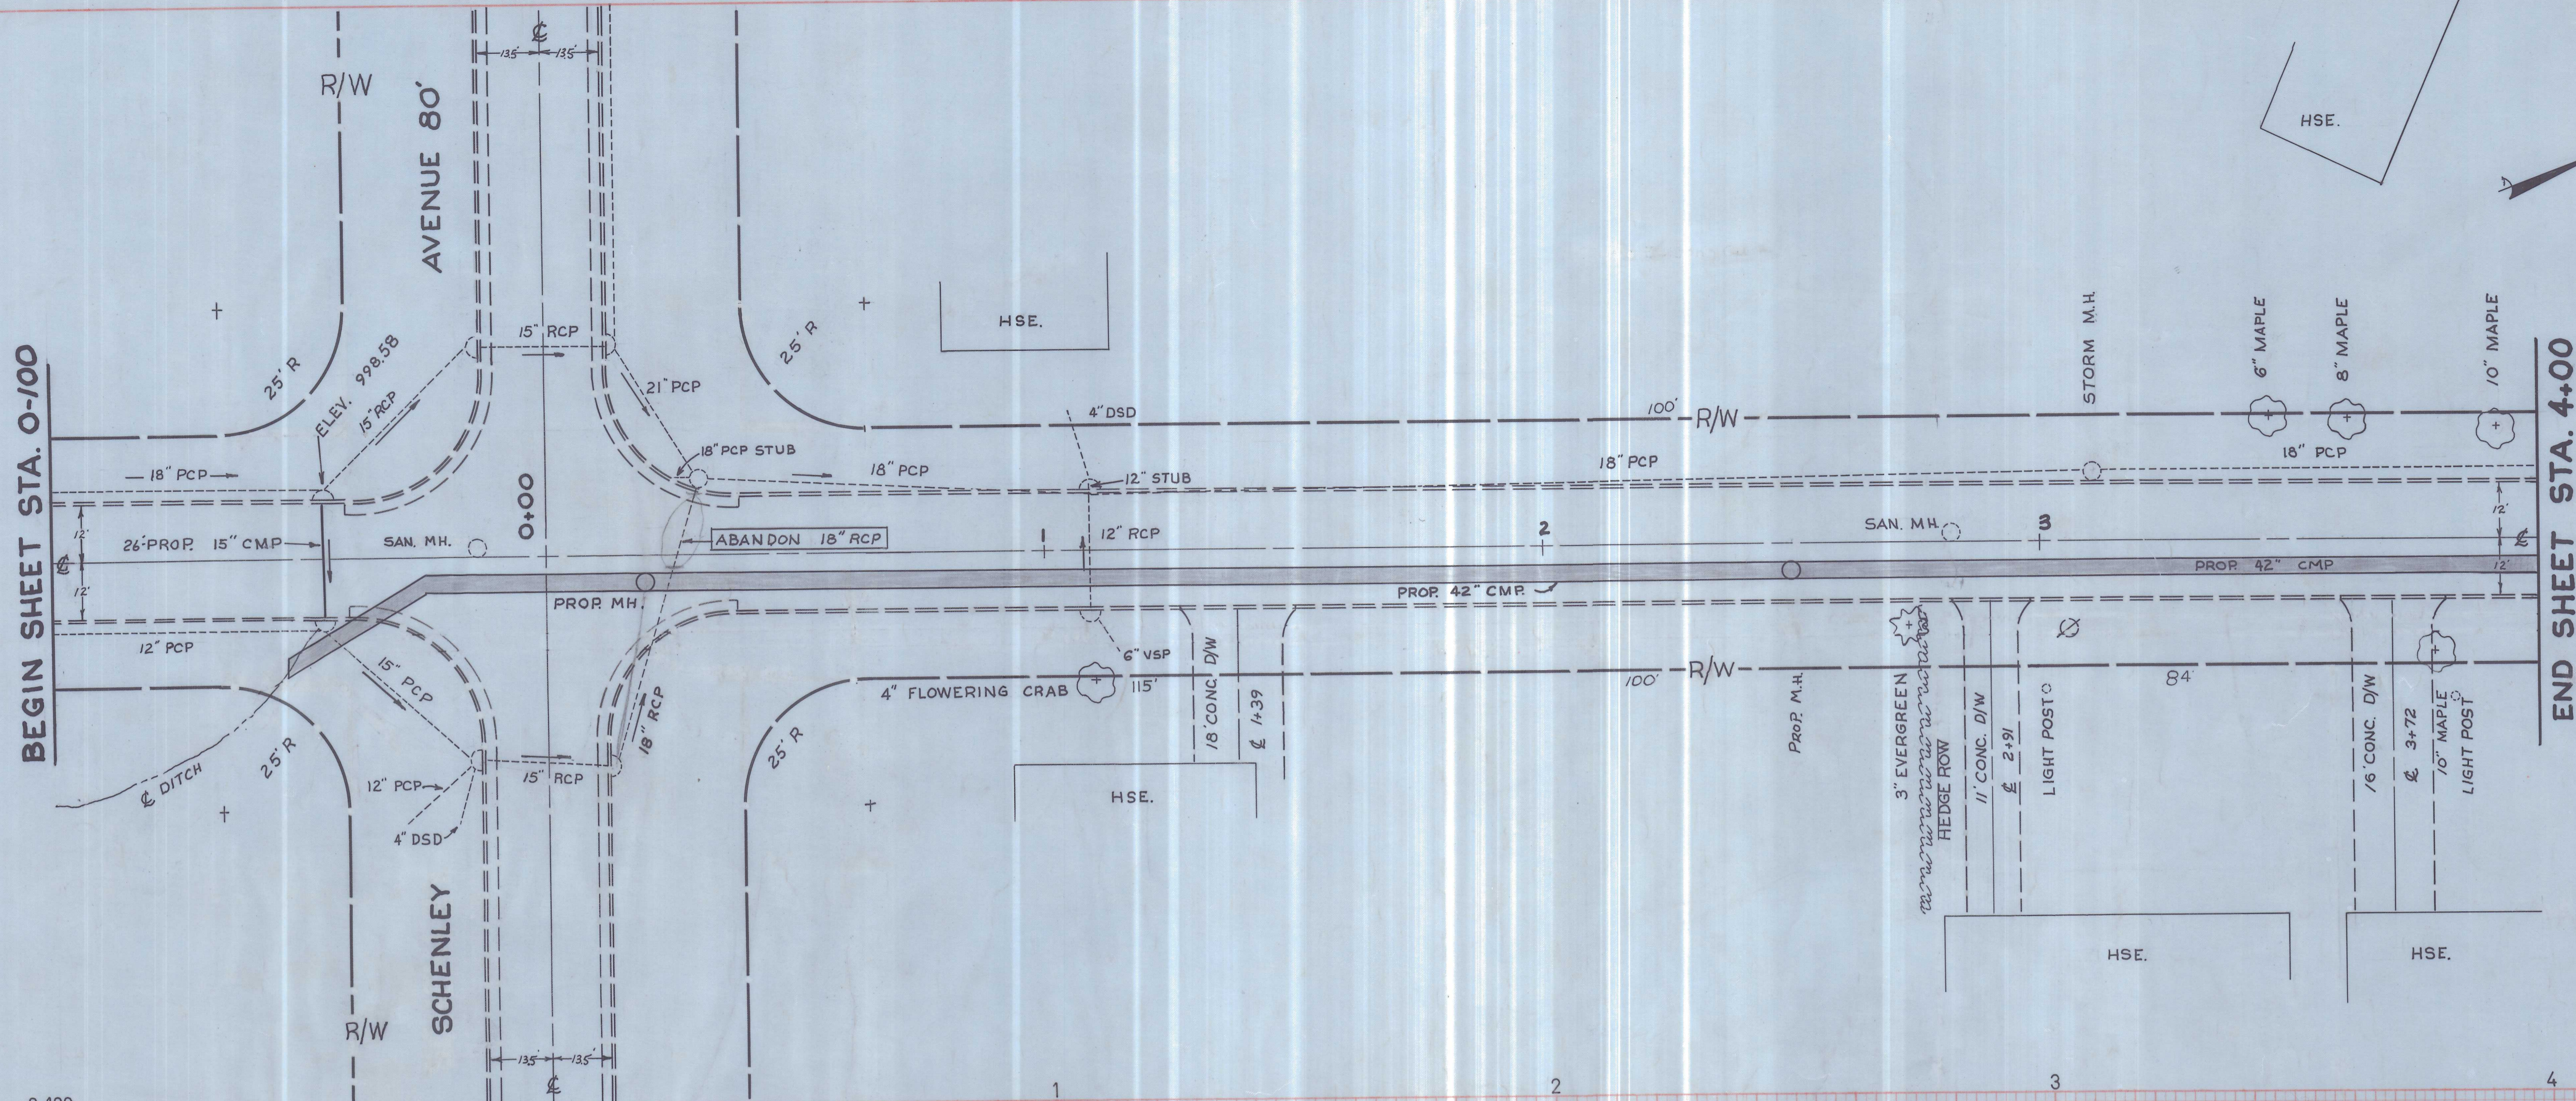

1010
 1005
 1000
 995

0+100
 995.50
 995.25
 995.00
 994.75
 994.50
 994.25
 994.00
 993.50
 993.00
 992.50

STA. 0+45
 F.L. 998.38
 C.B. RT.
 STA. 0+13.50
 F.L. 997.91
 C.B. RT.
 STA. 0+13.50
 F.L. 997.83
 C.B. RT.
 STA. 1+10
 F.L. 997.82
 C.E. RT.

STA. 2+50 PROP. M.H.
 F.L. 994.00

APPROVED _____
 DEPUTY DIRECTOR OF
 PUBLIC WORKS
 CITY OF YOUNGSTOWN, OHIO

MAHONING COUNTY
OFFICE OF COUNTY ENGINEER
 940 BEARS DEN ROAD YOUNGSTOWN, OHIO
MICHAEL FITAS COUNTY ENGINEER
BAYMAR DRIVE 50'
 DRAINAGE
 BOARDMAN TOWNSHIP
 DATE: OCTOBER 19 78
 DRAWN BY: BAK
 CHECKED BY: JB
 SCALE: HOR. 1"=20' VER. 1"=5'
 FILE NO.:
 FIELD BOOK NO. 417 & 507

BAYMAR DR.