



FINAL SURVEY  
 SURVEYED BY: \_\_\_\_\_ DATE: \_\_\_\_\_  
 CHECKED BY: \_\_\_\_\_  
 NOTE BOOK NO. \_\_\_\_\_  
 AREA CHECKED: \_\_\_\_\_

ORIGINAL SURVEY  
 SURVEYED BY: \_\_\_\_\_ DATE: \_\_\_\_\_  
 CHECKED BY: \_\_\_\_\_  
 NOTE BOOK NO. \_\_\_\_\_  
 AREA CHECKED: \_\_\_\_\_

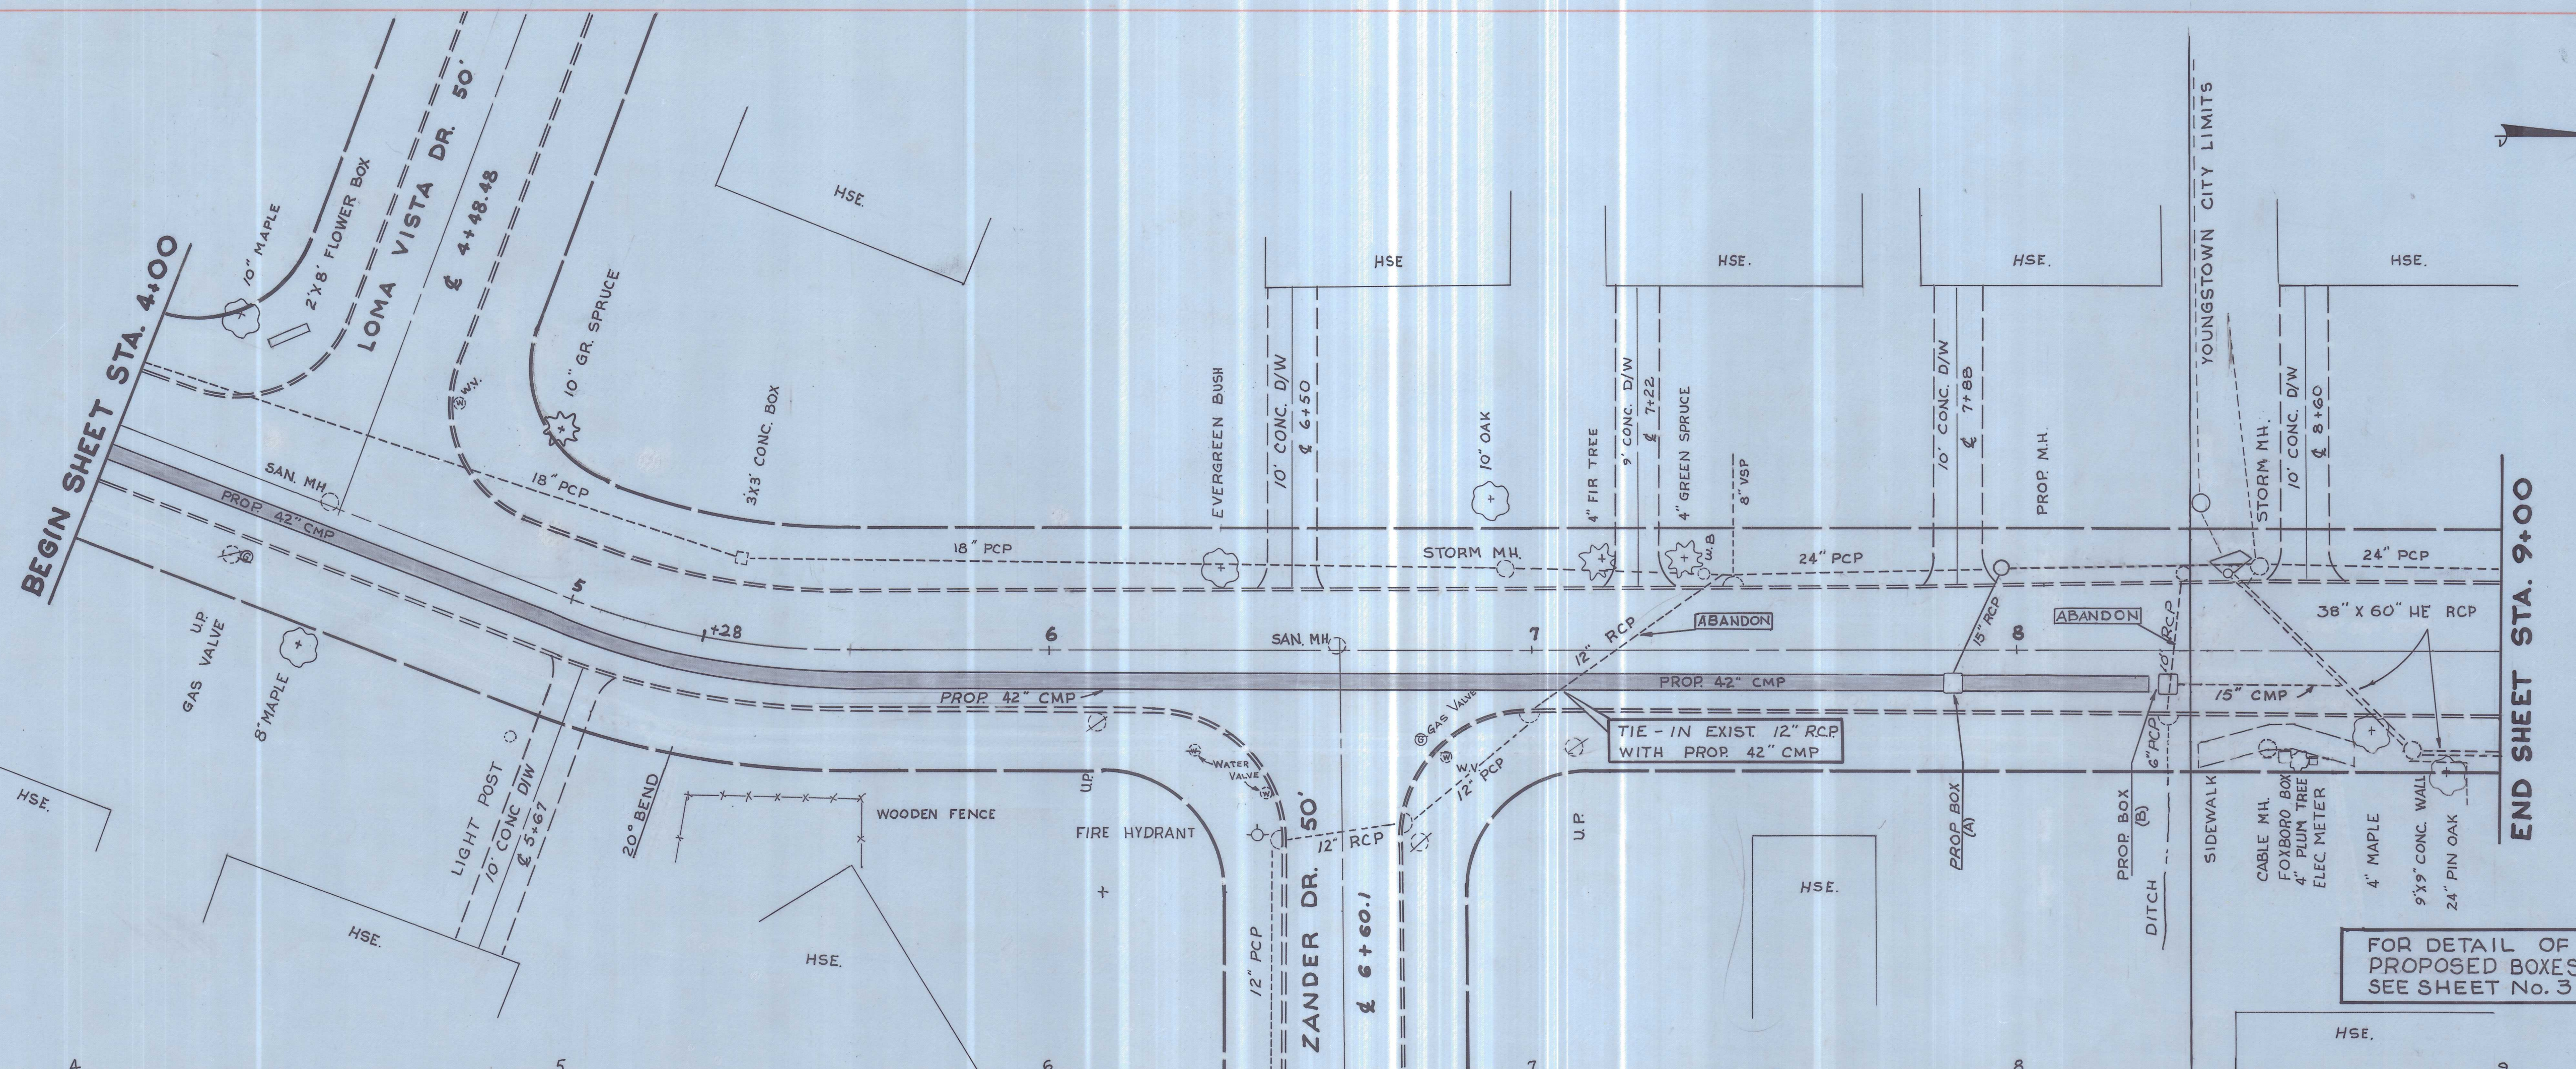

PROP. F.L. OF 42" CMP.      992.50+      992.00      991.50      990.99      990.74      990.49      990.24      989.99      989.74      989.49      989.24

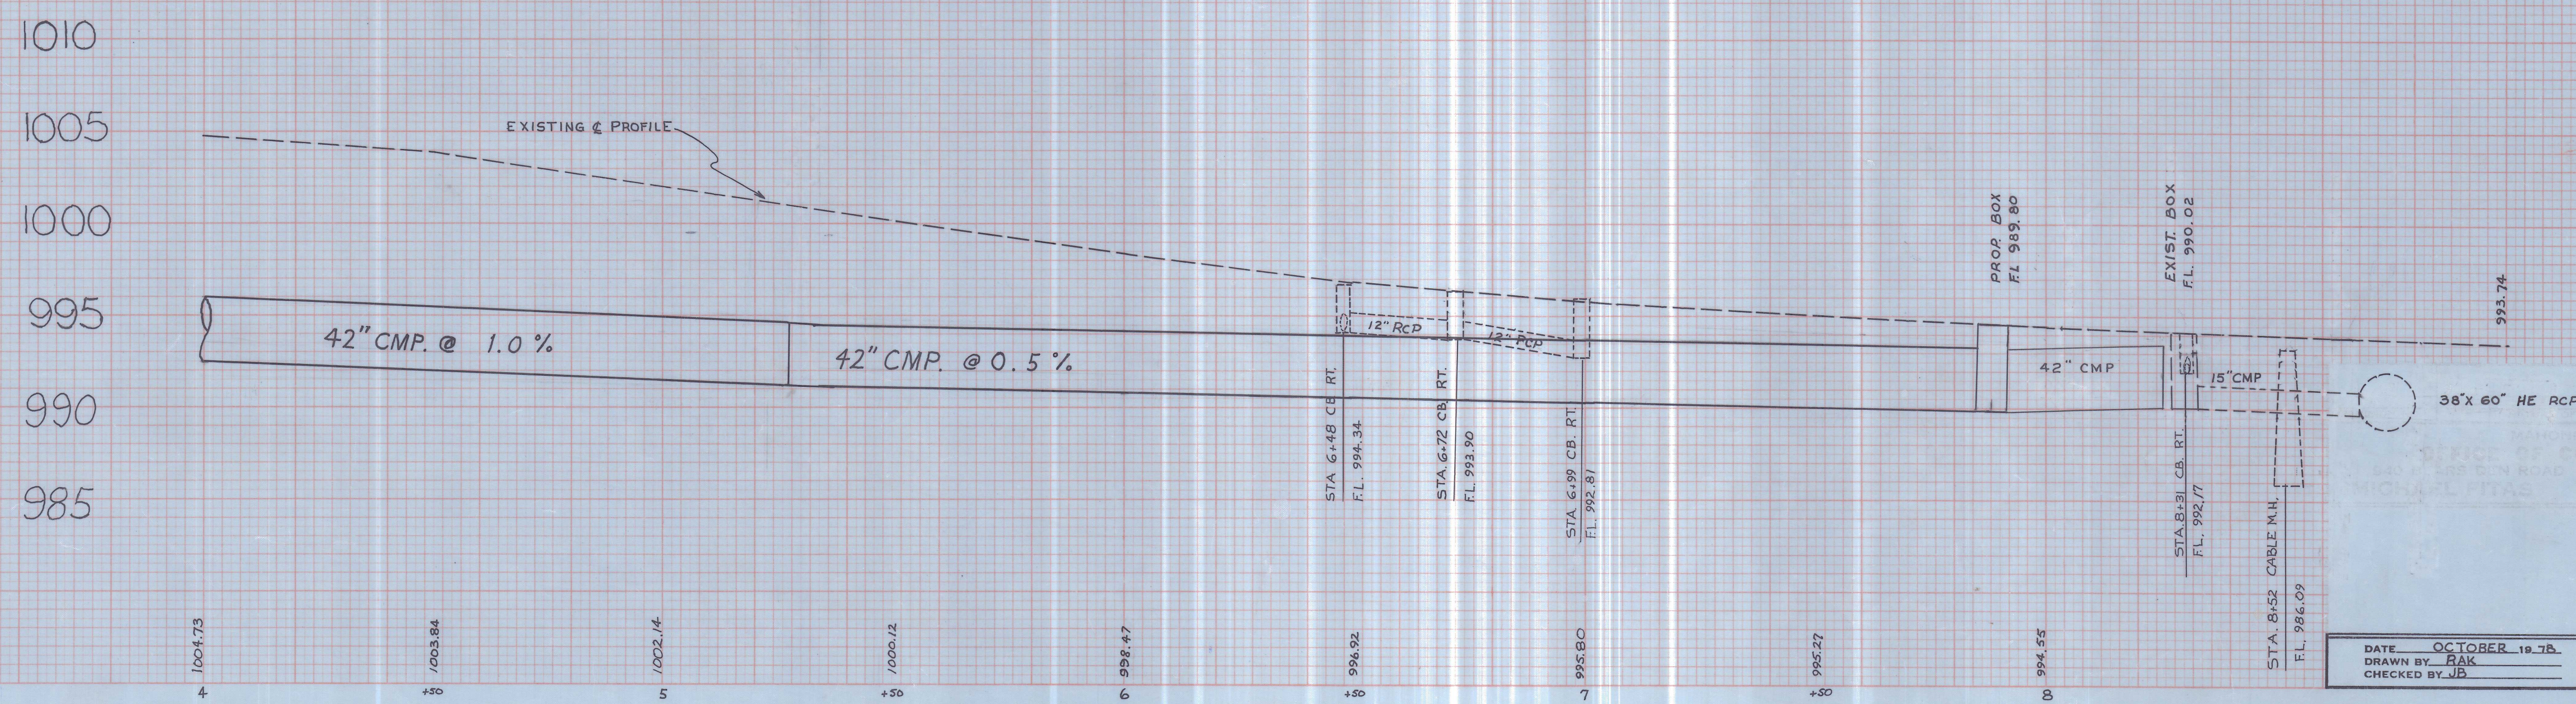

FOR DETAIL OF PROPOSED BOXES SEE SHEET NO. 3

DATE: OCTOBER 19 78  
 DRAWN BY: BAK  
 CHECKED BY: JRB  
 SCALE: HOR. 1" = 20' VER. 1" = 5'  
 FILE NO. \_\_\_\_\_  
 FIELD BOOK NO. 417 & 507

BAYMAR DR