


---

***SECTION 9***  
***DETAILED DRAWINGS***

---



# THE VILLAGE OF FAIRPORT HARBOR LAKE COUNTY, OHIO STREET MAP

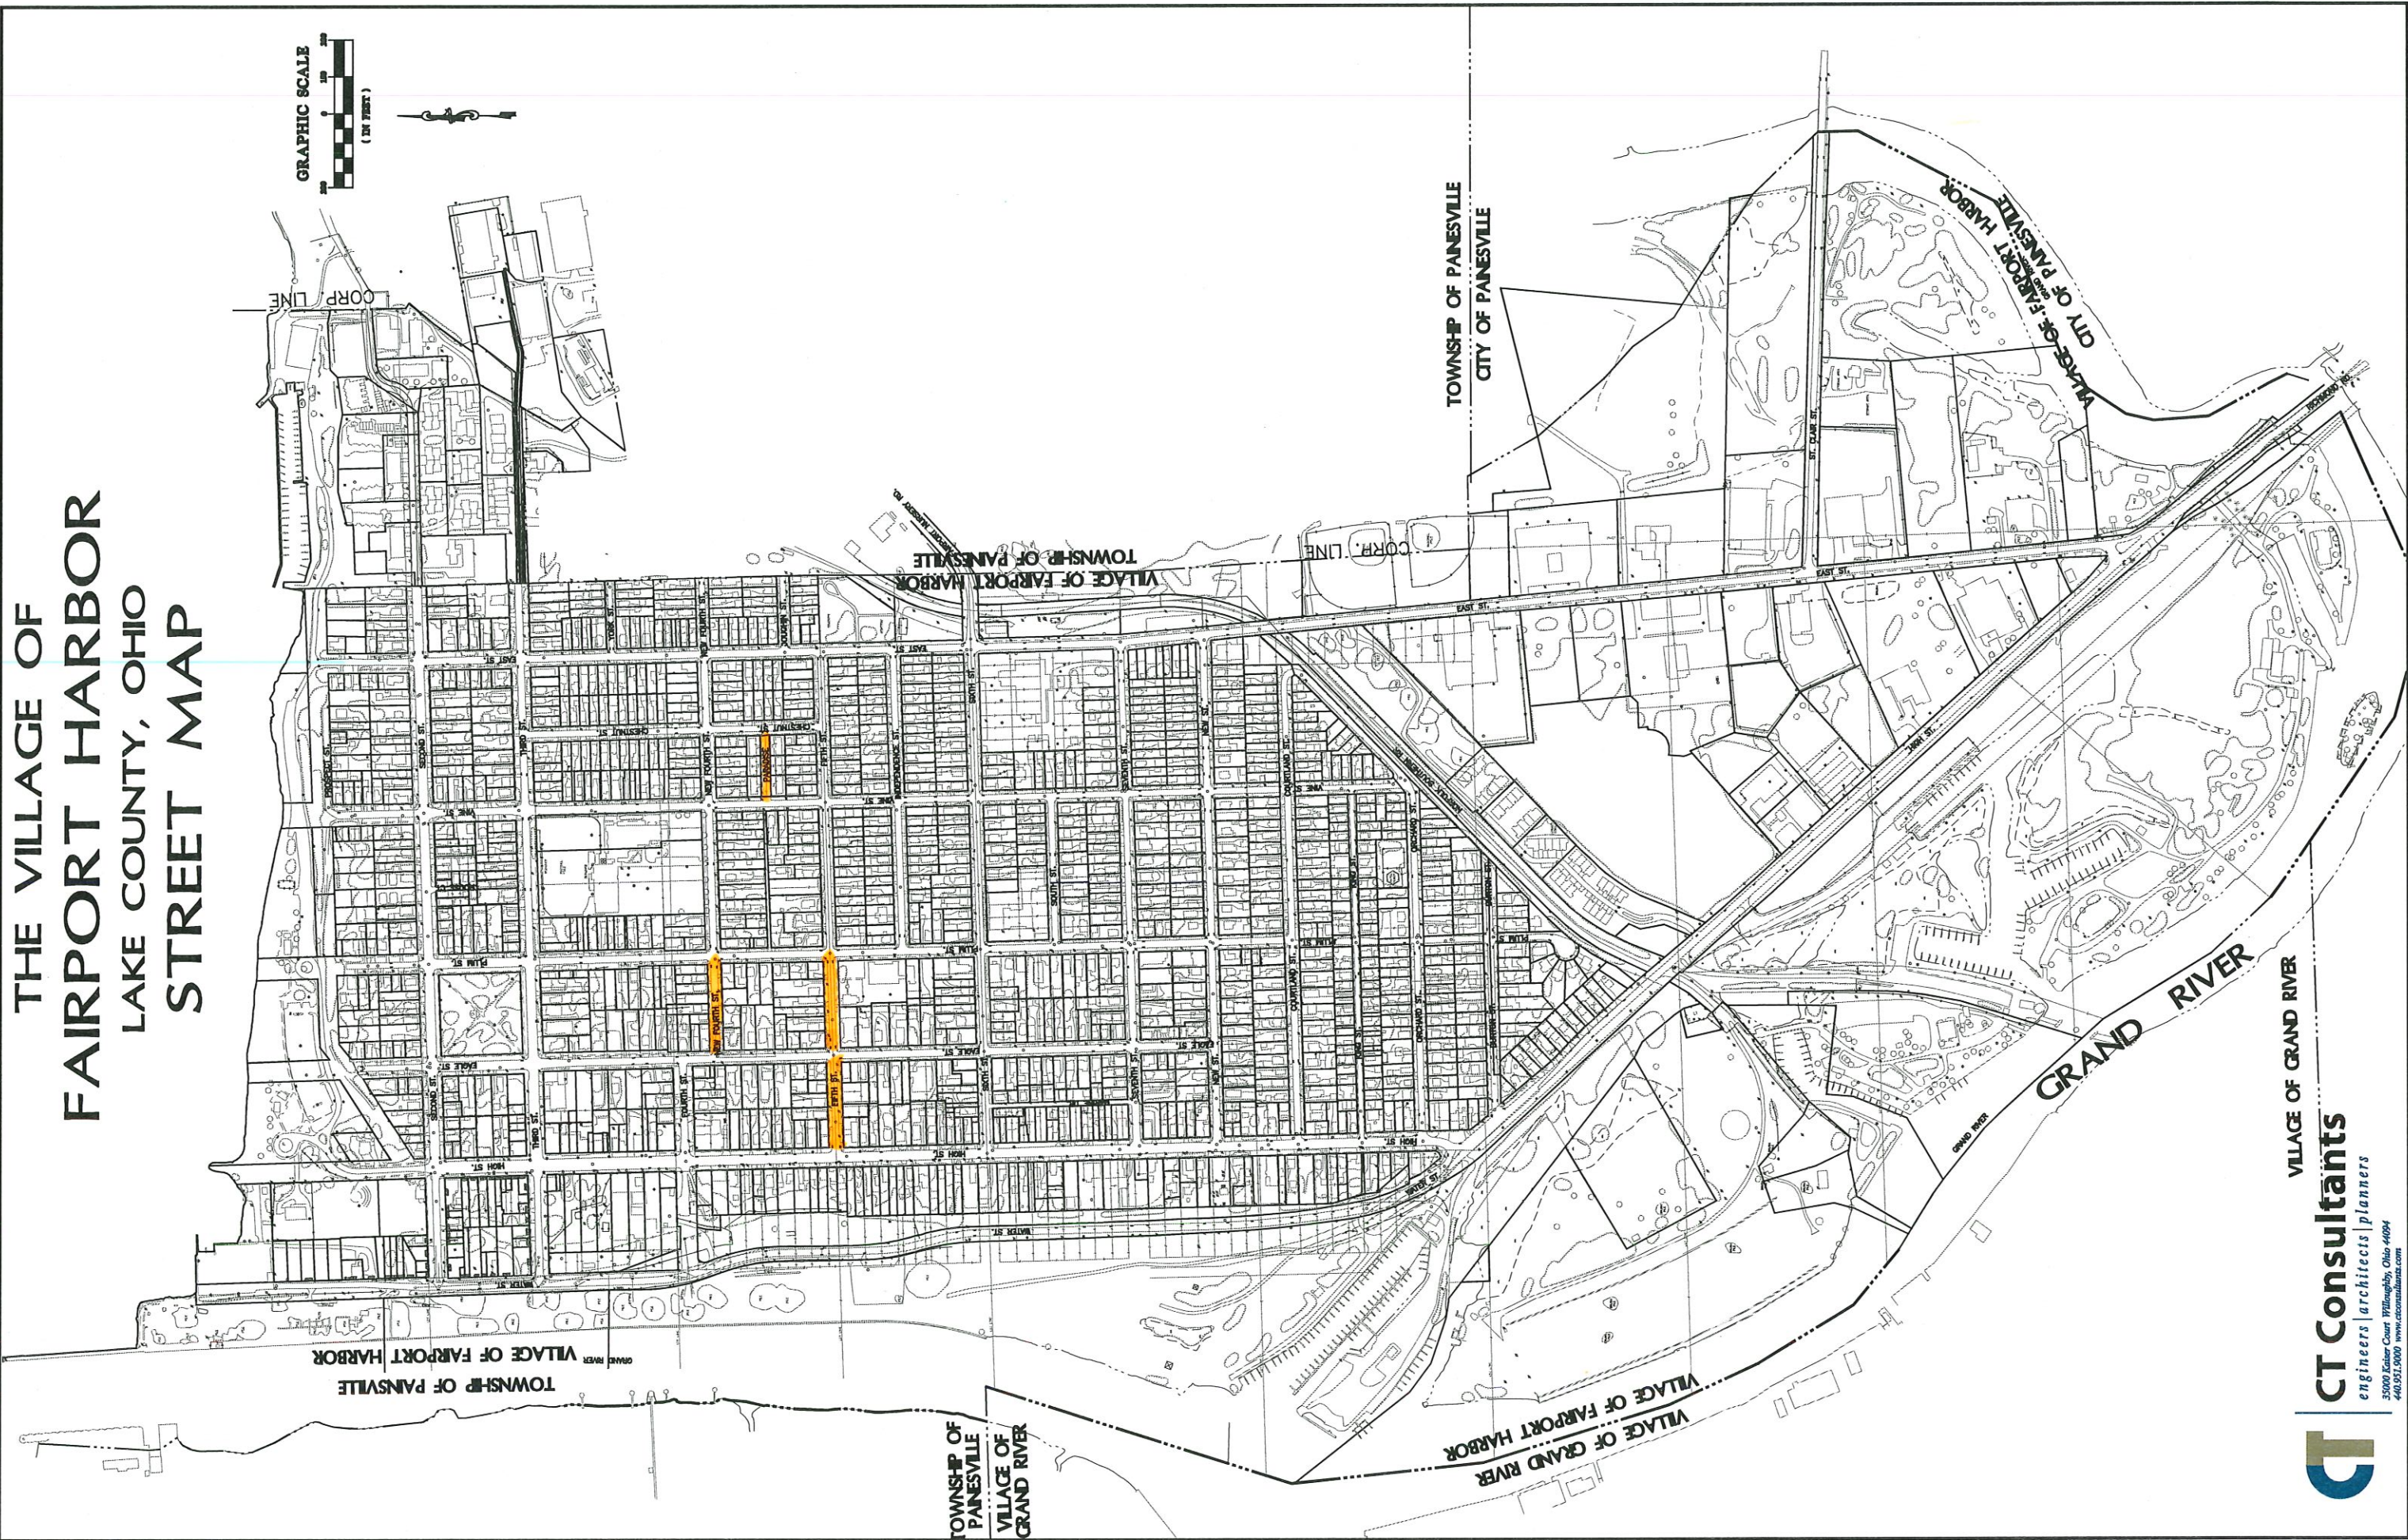



**CT Consultants**  
engineers | architects | planners

53000 Kalar Court Willoughby, Ohio 44094  
440.951.9000 www.ctconsultants.com

VILLAGE OF GRAND RIVER



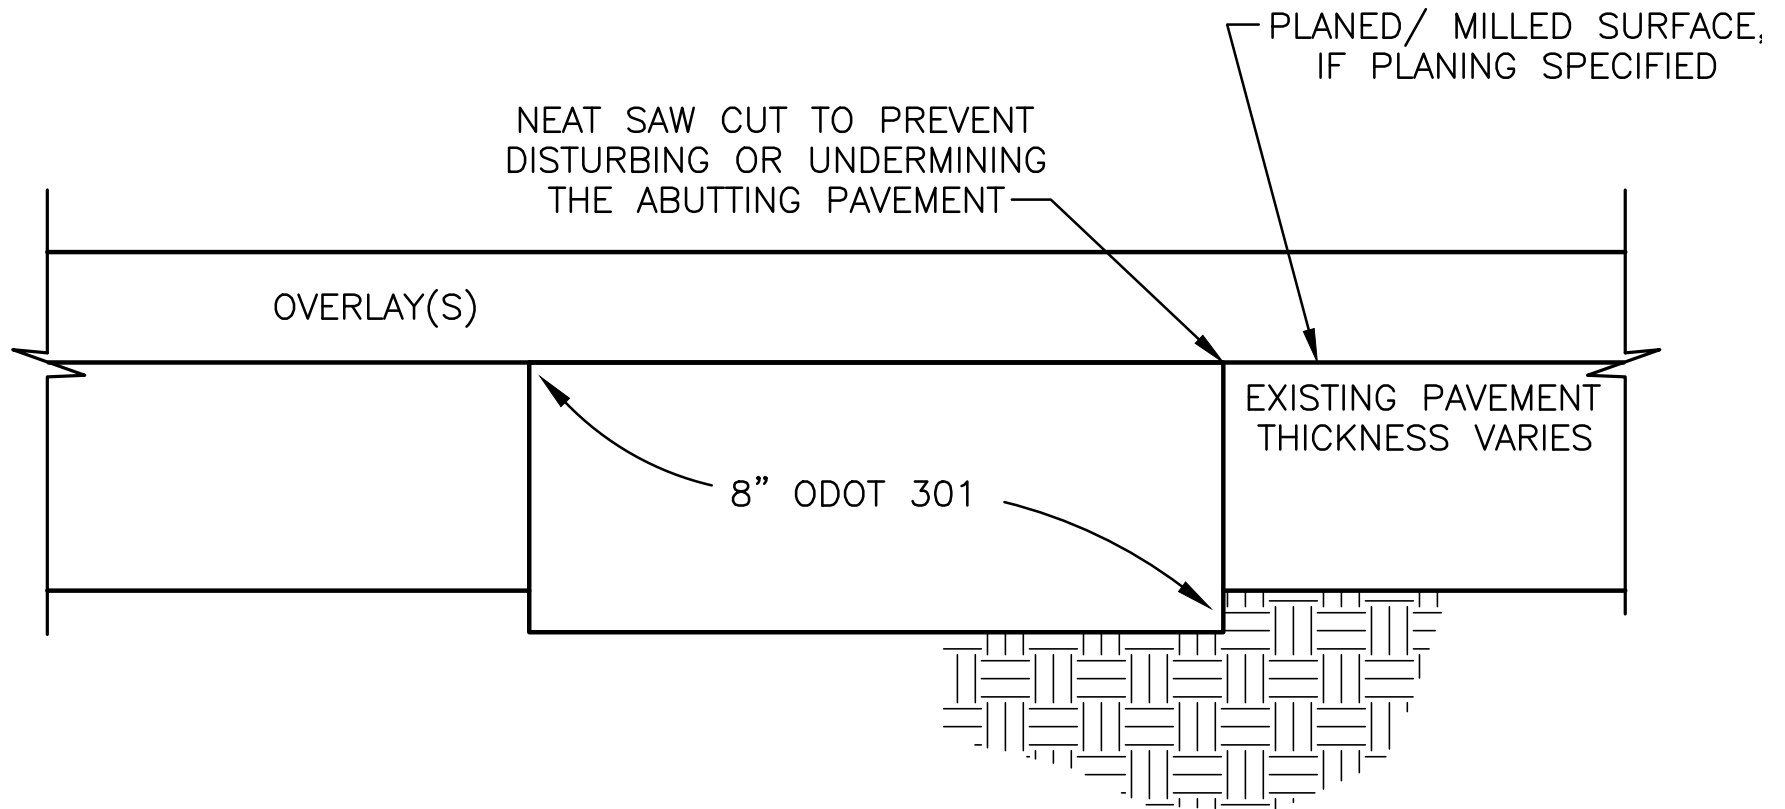

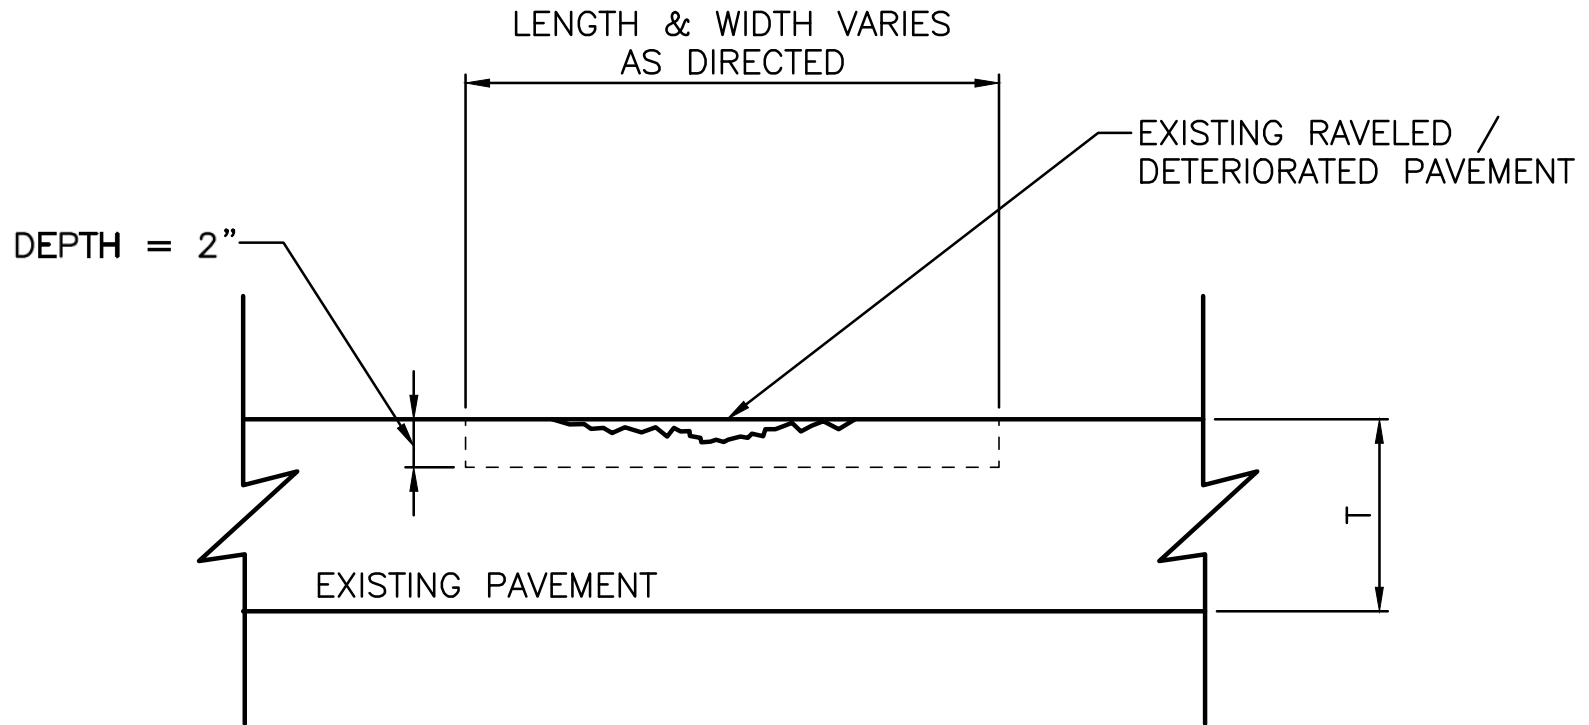

NOTE:

ALL LOOSE AND DETERIORATED MATERIAL SHALL BE MILLED OUT UNTIL STABLE PAVEMENT IS FOUND. THE RESULTING EDGE SHALL BE REASONABLY VERTICAL AND SQUARE TO THE BOTTOM AND SHALL BE TACK COATED PRIOR TO THE PLACEMENT AND COMPACTION OF ODOT ASPHALT CONCRETE SURFACE COURSE, TYPE I, (448), PG64-22



## 251 PARTIAL DEPTH PAVEMENT REPAIR

NTS