


GRID NO.	DIFFUSER DISCS PER GRID	HEADER COUNT PER GRID	HEADER SPACING
1	112	13	4'-0"
2	112	13	4'-0"

SPACE DIFFUSERS EQUALLY ALONG EACH HEADER, APPROX 2'-0" O.C.

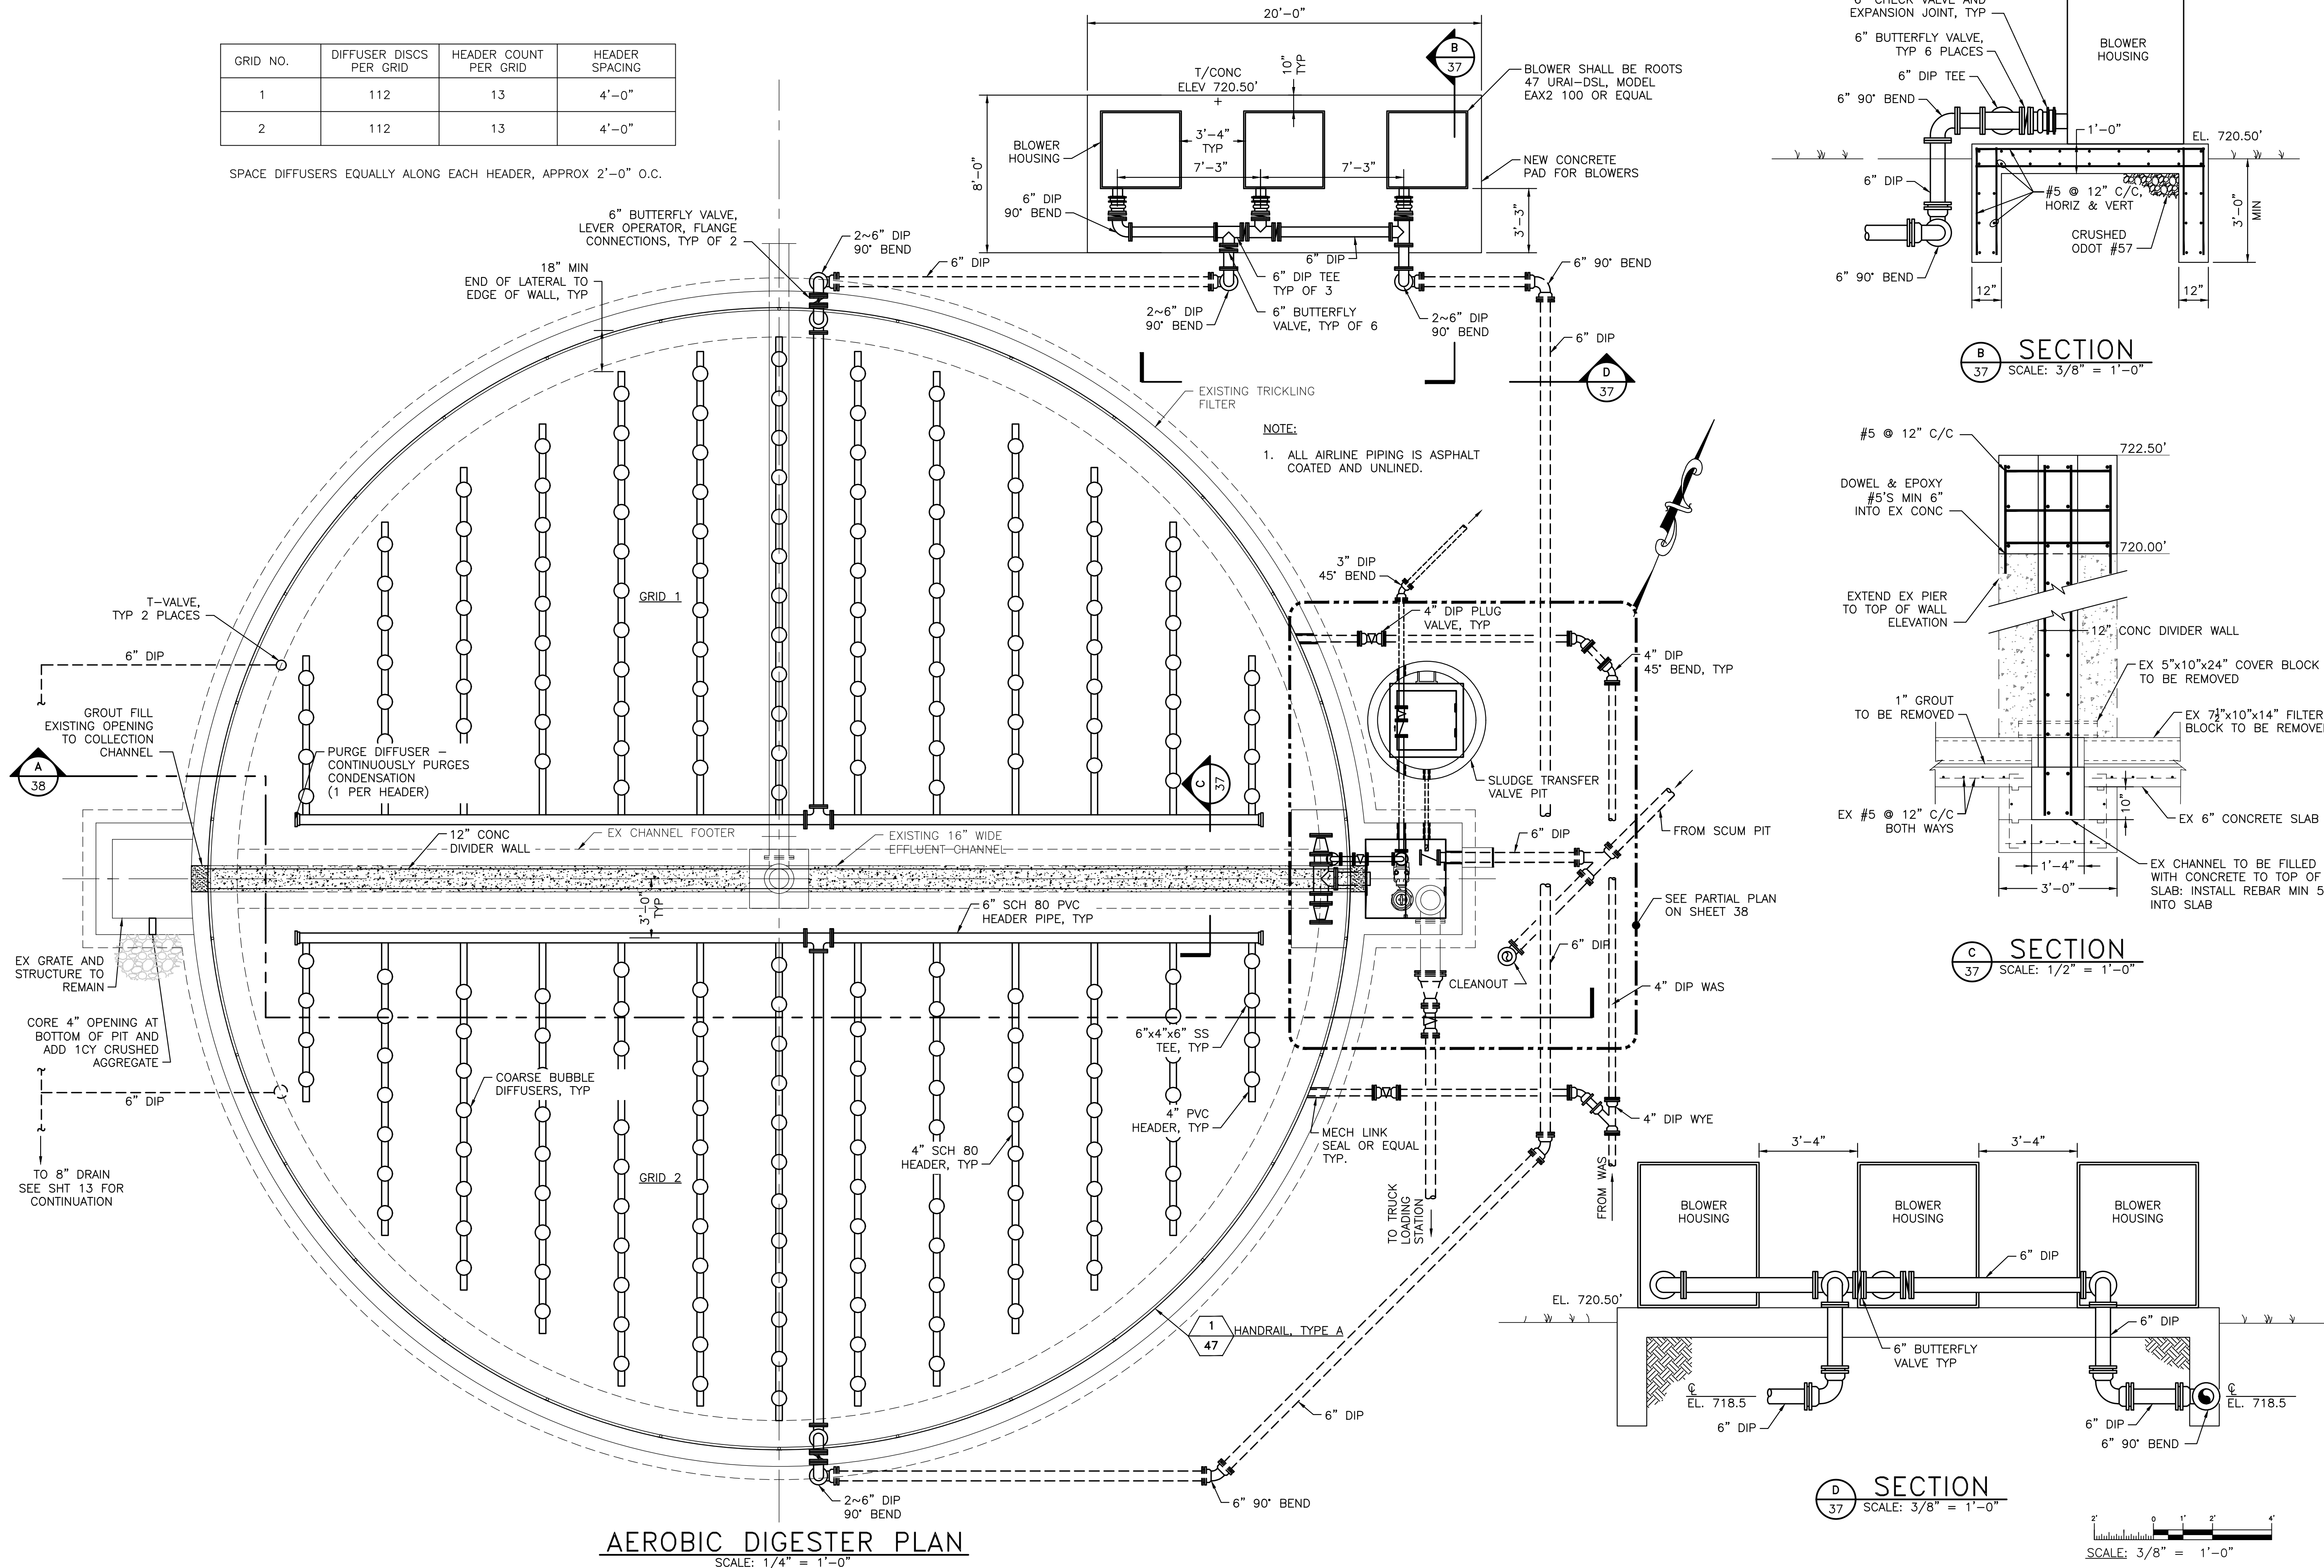

GECO ENGINEERS
148 N HIGH STREET, GAHANNA, OHIO 43230
PHONE: 614-471-7310 FAX: 614-471-7320
WWW.GECOENGINEERS.COM

REVISIONS

NO.	DATE	DESCRIPTION
1	1/7/20	REVISED PER ADDENDUM 3

WWTP IMPROVEMENTS

CLIENT: VILLAGE OF DRESDEN
ADDRESS: P.O. BOX 639 DRESDEN, OHIO 43821
LOCATION: MUSKINGUM COUNTY, OH

SCALE: AS NOTED

DESIGN BY: WAN	DWN BY: AGD
CHK'D BY: BRA	APP'VD BY: WAN

COPYRIGHT © 2016 GECO ENGINEERS, INC.

AEROBIC DIGESTER & BLOWER PLAN

SHT# 37 OF 70

PROJ# 10787 4/7/16