


** CURB/SIDEWALK REPLACEMENT ON THE LEFT SIDE ONLY OCCURS FROM STA. 0+20 THROUGH 0+35
 FROM STA. 0+06 TO STA. 0+20, STANDARD PAVEMENT RESURFACING WITH NO CURB/SIDEWALK REPLACEMENT.

TYPICAL SECTION - FULL DEPTH REPLACEMENT/PAVEMENT RESURFACING
 MICHAEL LANE, STA. 0+06 TO STA. 0+35

* VARIES THROUGH INTERSECTION. SEE INTERSECTION DETAIL ON SHEET 22.

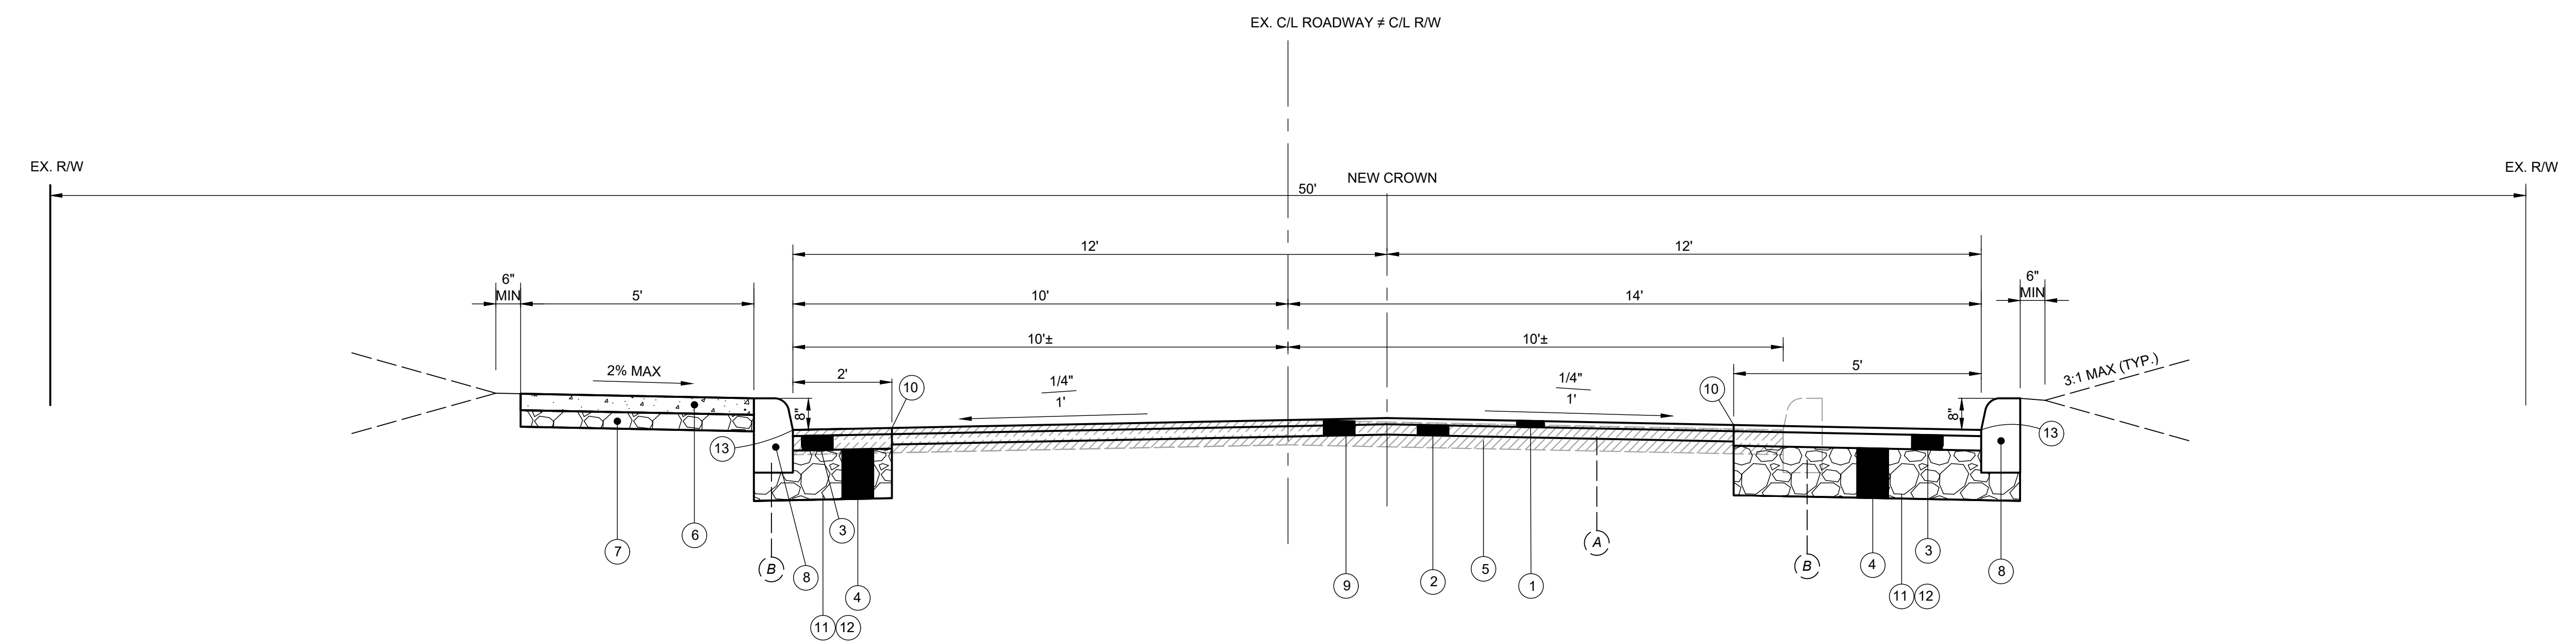


TYPICAL SECTION - FULL DEPTH WIDENING
 MICHAEL LANE, STA. 0+35 TO STA. 1+79

EXISTING LEGEND

- (A) EXISTING ASPHALT PAVEMENT, VARIES FROM 4" TO 8"
- (B) EXISTING CURB
- EXISTING ASPHALT PAVEMENT

PROPOSED LEGEND

- ① SUPERPAVE ASPHALT MIXTURE DESIGN, HMA WEARING COURSE, PG64-22, 0.3 TO <3 MILLION ESALS, 9.5 MM MIX, SRL-H, 1.5" DEPTH
- ② SUPERPAVE ASPHALT MIXTURE DESIGN, HMA BINDER COURSE, PG64-22, 0.3 TO <3 MILLION ESALS, 19.00 MM MIX, 2.5" DEPTH
- ③ SUPERPAVE ASPHALT MIXTURE DESIGN, HMA BINDER COURSE, PG64-22, 0.3 TO <3 MILLION ESALS, 19.00 MM MIX, 3.5" DEPTH
- ④ 12" - PENNDOT SECTION 350, NO. 2A LIMESTONE SUBBASE MATERIAL COMPACTED 100% STANDARD PROCTOR
- ⑤ BITUMINOUS TACK COAT
- ⑥ 4" CONCRETE WALK
- ⑦ 4" DEPTH, NO. 2A LIMESTONE COARSE AGGREGATE
- ⑧ CONCRETE CURB, SEE DETAIL FOR REVEAL
- ⑨ MILLING OF BITUMINOUS PAVEMENT SURFACE, 4" DEPTH, MILLED MATERIAL RETAINED BY CITY
- ⑩ FULL-DEPTH SAWCUT
- ⑪ GEOTEXTILE FABRIC, CLASS IV, TYPE A
- ⑫ SUBGRADE SHALL BE COMPACTED AND PREPARED ACCORDING TO PENNDOT SECTIONS 206 & 210
- ⑬ RUBBERIZED ASPHALT SEALANT

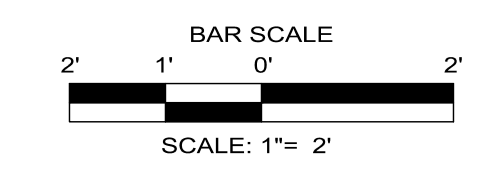

CITY OF HERMITAGE
2020 NEIGHBORHOOD INVESTMENT PROGRAM
 MERCER COUNTY HERMITAGE, PENNSYLVANIA
ROADWAY TYPICAL SECTIONS

PROJECT NO.	180302
DISCIPLINE	CIVIL
SHEET NAME	TYP-1
SHEET	4
OF	23