
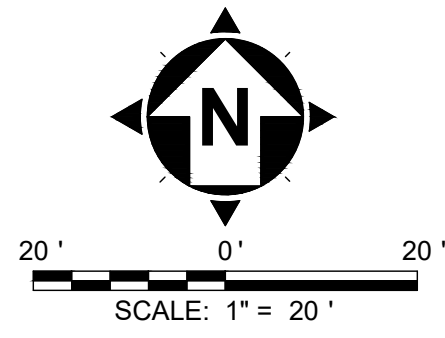


NO.	REVISION	DATE

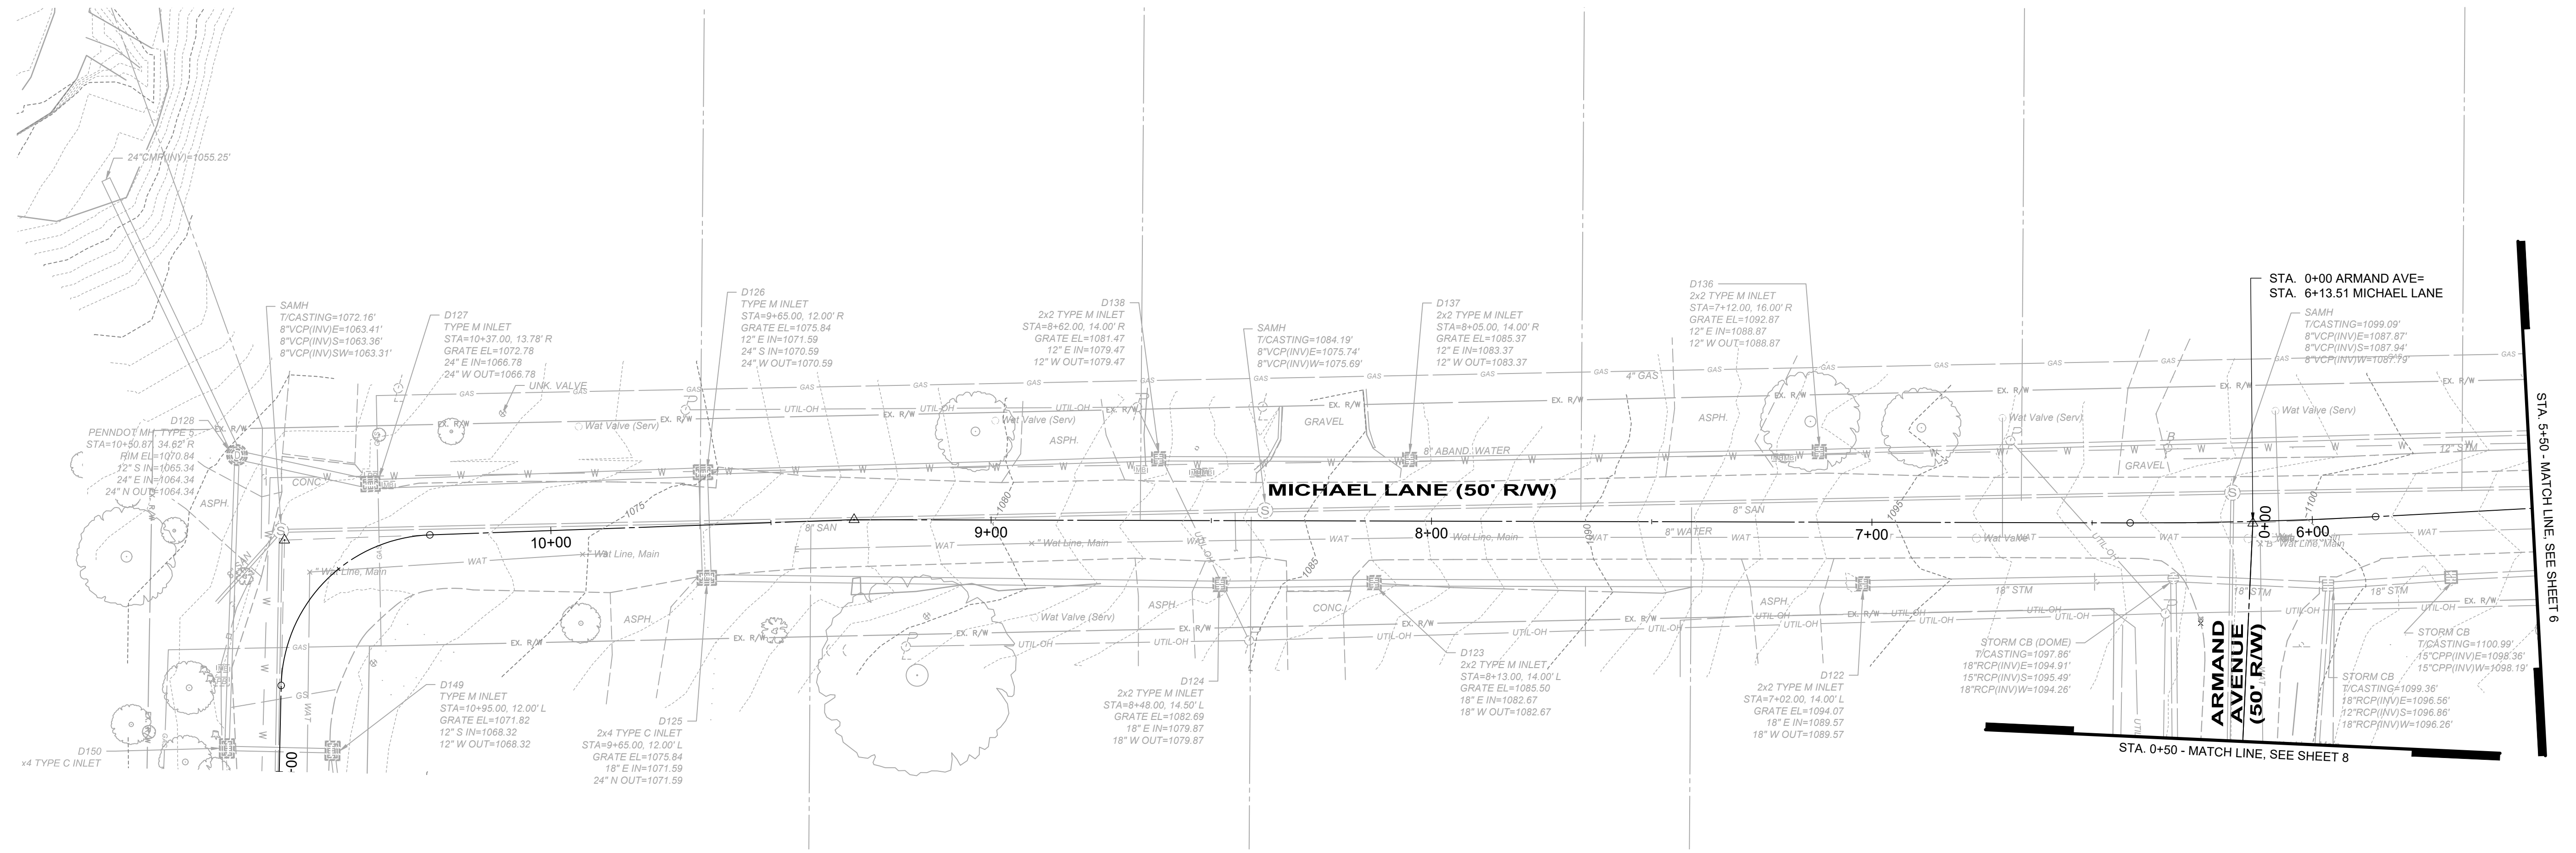

CITY OF HERMITAGE
2020 NEIGHBORHOOD INVESTMENT PROGRAM
MERCER COUNTY HERMITAGE, PENNSYLVANIA
EXISTING CONDITIONS PLAN
MICHAEL/CARROLL LANE
STA. 5+50 TO STA. 11+00

PROJECT NO.	1803302
DISCIPLINE	CIVIL
SHEET NAME	EC-2
SHEET	7
OF	23