


NO	REVISION	DATE

ISSUED FOR:	BID SET	DATE

CITY OF HERMITAGE
2020 NEIGHBORHOOD INVESTMENT PROGRAM
MERCER COUNTY HERMITAGE, PENNSYLVANIA

PLAN & PROFILE
ARMAND AVENUE
STA. 0+00 TO STA. 5+50

PROJECT NO.	1803302
DISCIPLINE	CIVIL
SHEET NAME	PL-3
SHEET	16
OF	23

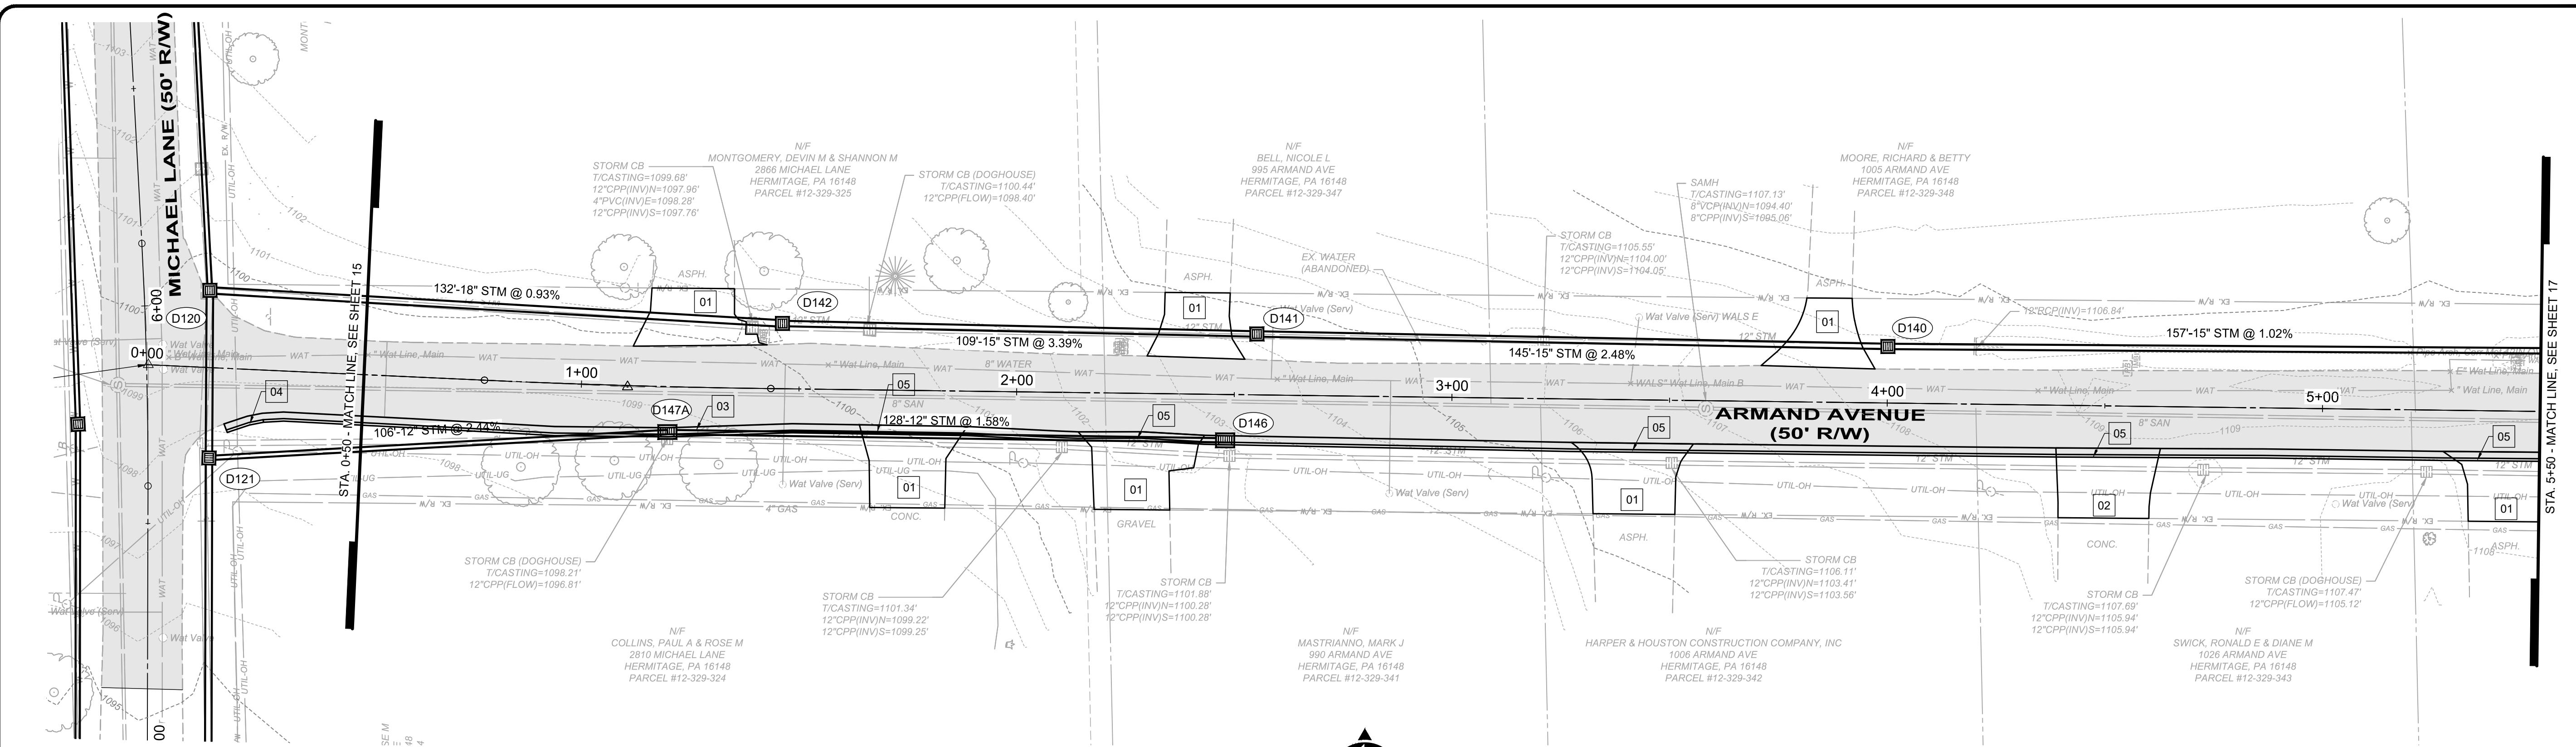

- NOTES:**
- CATCH BASINS SHALL CONTAIN A 6" SUMP FOR CAPTURING GRIT.
 - STORM SEWER STRUCTURE CALLOUTS IN PLAN VIEW CORRESPOND TO THE CALLOUTS IN PROFILE VIEW.
 - DRIVEWAY APRONS TO BE REPLACED BACK TO THE LIMITS SHOWN ON THIS SHEET.

- CODED NOTES:**
- 01 ASPHALT APRON/DRIVEWAY
 - 02 CONCRETE APRON/DRIVEWAY W/ 18" ASPHALT STRIP
 - 03 ROADWAY EXTENSION WITH CONCRETE CURB
 - 04 CONCRETE CURB END TRANSITION
 - 05 DEPRESSED CONCRETE CURB AT DRIVEWAY

