


ISSUED FOR:	CD	NO	REVISION	DATE
8/5/2019	B	2019		
AS SHOWN				
LCH / GMS				
GMS				
LCH				

**LAKELAND TRANSFER CENTER**  
**LAKELAND COMMUNITY COLLEGE**  
 7601 CLOCKTOWER DR., KIRTLAND, OH 44094

PROJECT NO.	<b>18050002</b>
DISCIPLINE	<b>CIVIL</b>
SHEET NAME	<b>C_05</b>
SHEET	OF
<b>11</b>	<b>55</b>

**STORM SEWER PLAN**

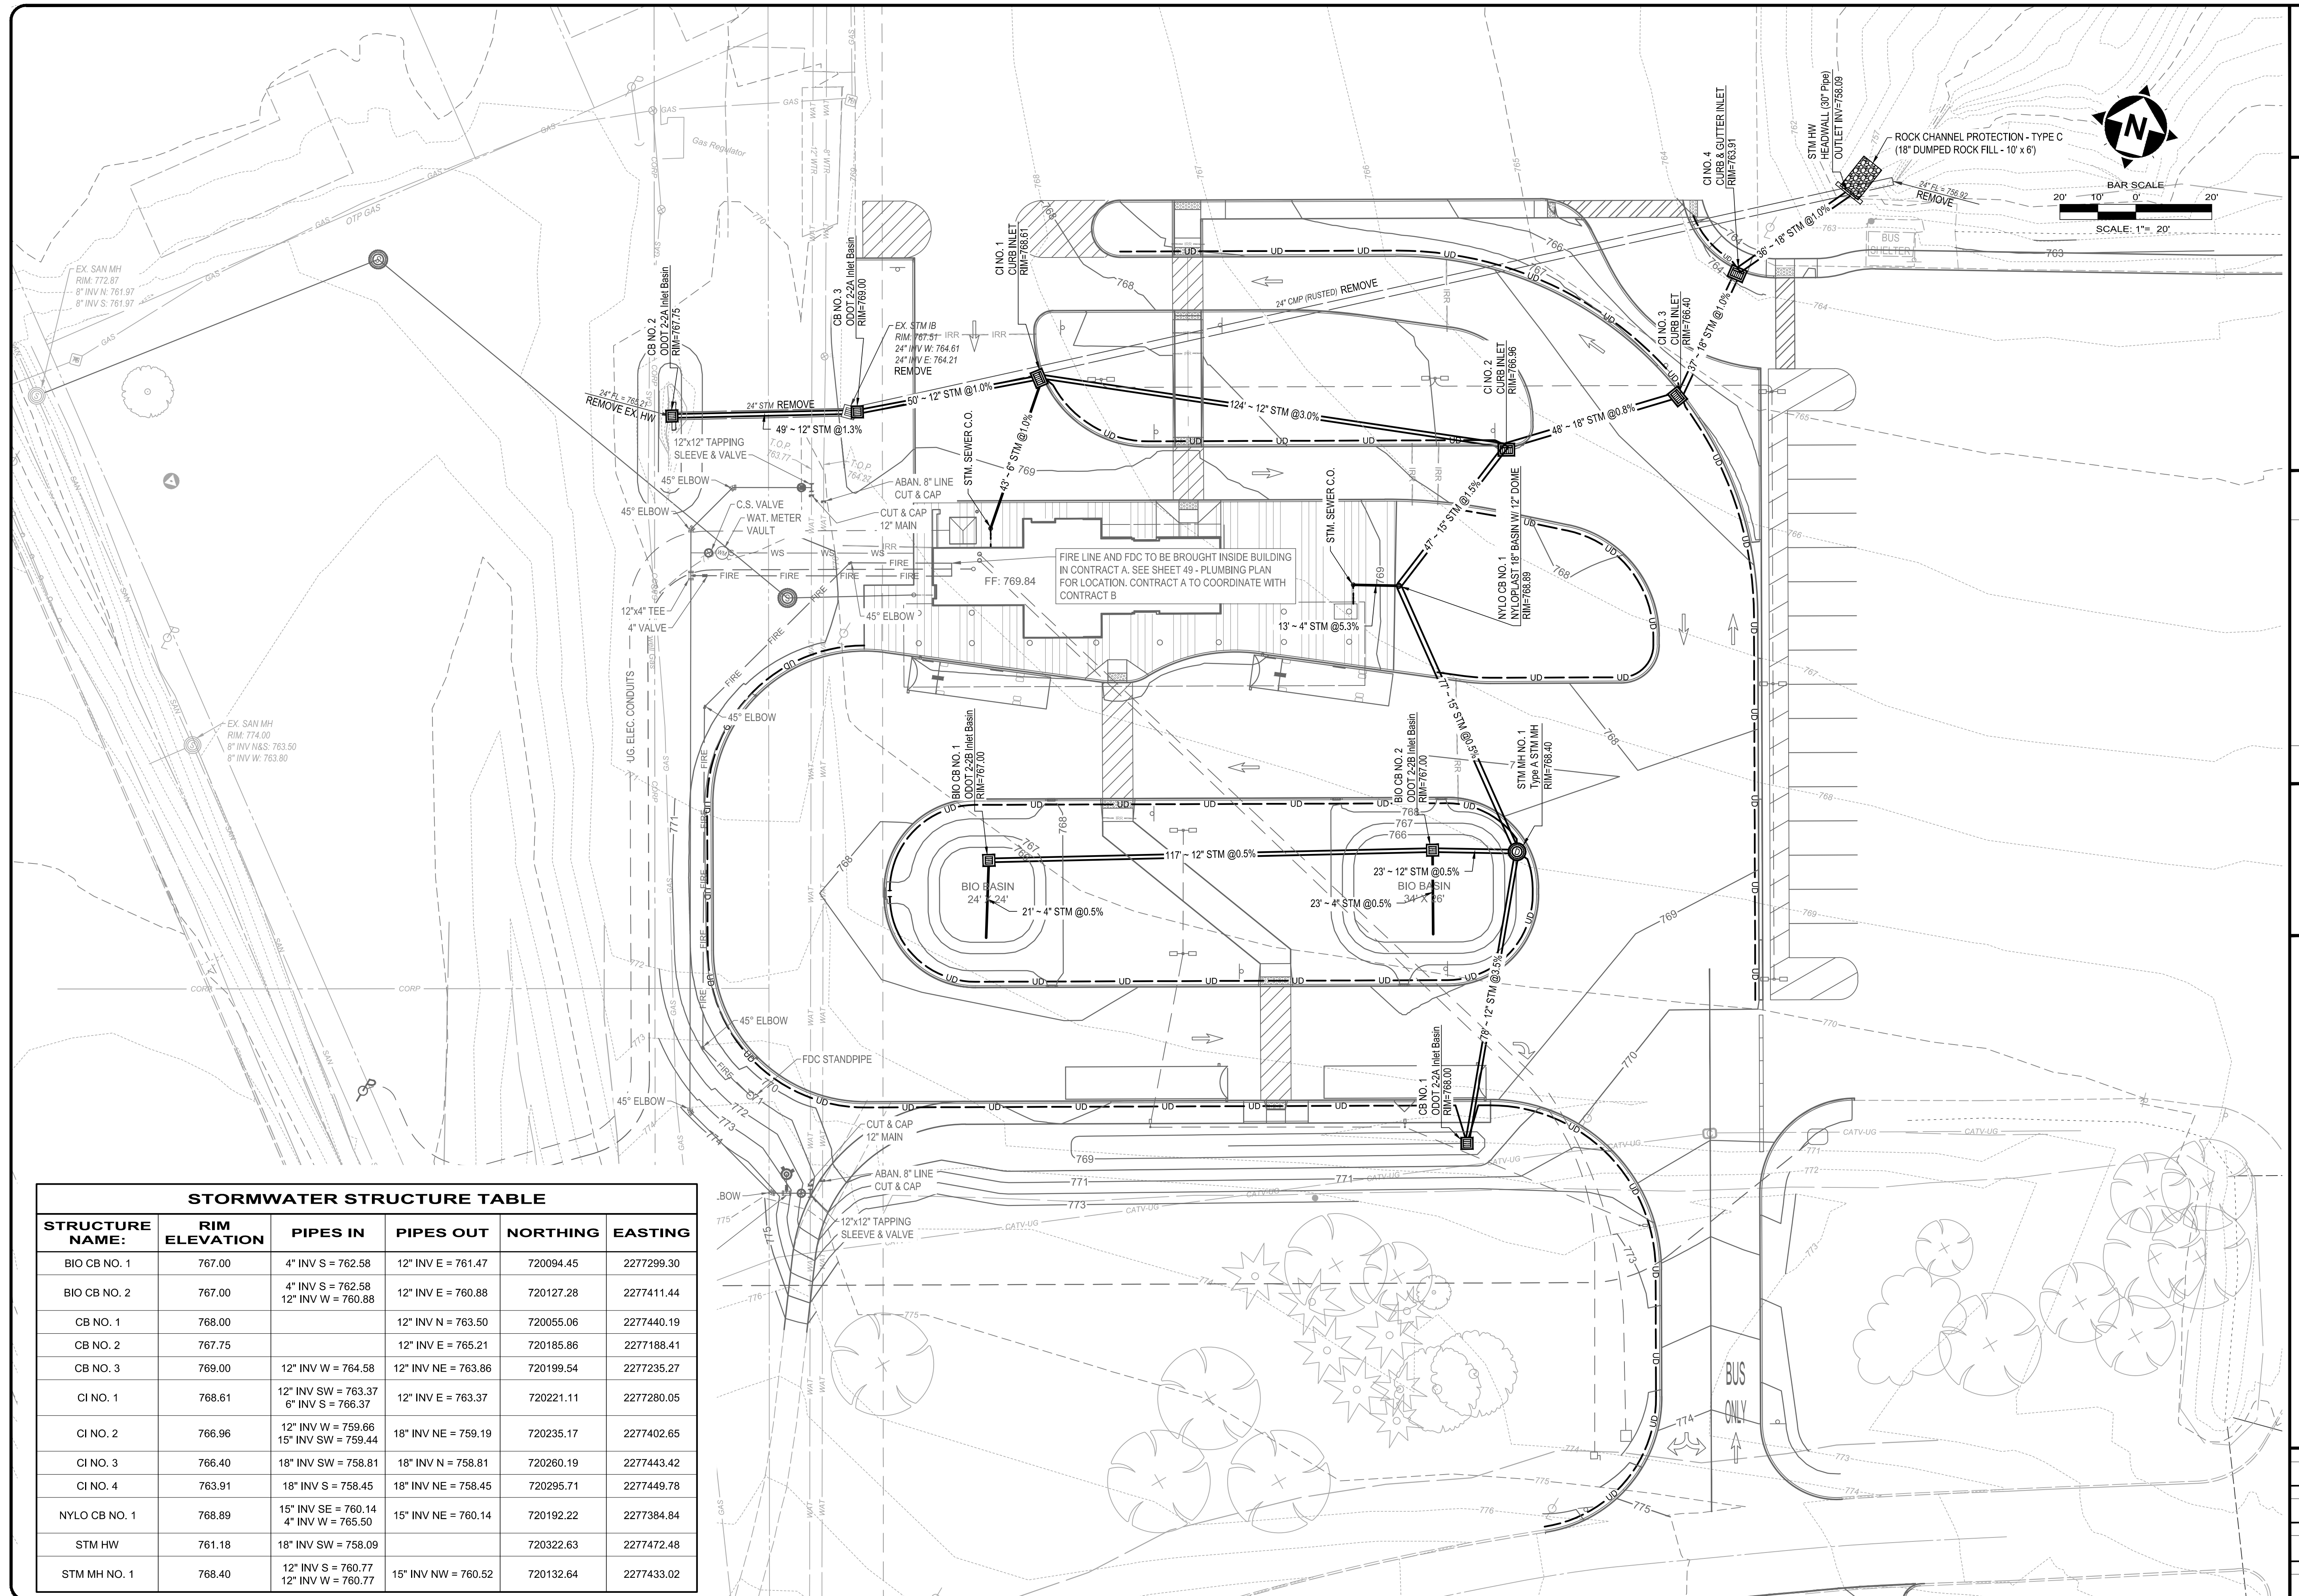

**STORMWATER STRUCTURE TABLE**

STRUCTURE NAME:	RIM ELEVATION	PIPES IN	PIPES OUT	NORTHING	EASTING
BIO CB NO. 1	767.00	4" INV S = 762.58	12" INV E = 761.47	720094.45	2277299.30
BIO CB NO. 2	767.00	4" INV S = 762.58 12" INV W = 760.88	12" INV E = 760.88	720127.28	2277411.44
CB NO. 1	768.00		12" INV N = 763.50	720055.06	2277440.19
CB NO. 2	767.75		12" INV E = 765.21	720185.86	2277188.41
CB NO. 3	769.00	12" INV W = 764.58	12" INV NE = 763.86	720199.54	2277235.27
CI NO. 1	768.61	12" INV SW = 763.37 6" INV S = 766.37	12" INV E = 763.37	720221.11	2277280.05
CI NO. 2	766.96	12" INV W = 759.66 15" INV SW = 759.44	18" INV NE = 759.19	720235.17	2277402.65
CI NO. 3	766.40		18" INV N = 758.81	720260.19	2277443.42
CI NO. 4	763.91	18" INV S = 758.45	18" INV NE = 758.45	720295.71	2277449.78
NYLO CB NO. 1	768.89	15" INV SE = 760.14 4" INV W = 765.50	15" INV NE = 760.14	720192.22	2277384.84
STM HW	761.18	18" INV SW = 758.09		720322.63	2277472.48
STM MH NO. 1	768.40	12" INV S = 760.77 12" INV W = 760.77	15" INV NW = 760.52	720132.64	2277433.02

H:\2019\18050002\DWG\SHEET\C\_05\_18050002 - UTILITY & GRADING.DWG - C\_05 - 8/5/2019 2:03:56 PM - GEORGE STEVENS