



POINT TABLE				
POINT #	NORTHING	EASTING	ELEVATION	DESCRIPTION
1	710935.0711	2247780.8271	649.15	IRON PIN W/ CT CAP SET
2	711178.3513	2248064.9162	648.66	MAGNAIL SET ON CONC. PAD
3	711005.0696	2247988.9275	647.98	IRON PIN W/ CT CAP SET
4	711199.7008	2247822.5928	647.45	INK CROSS SET

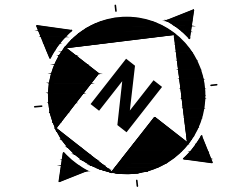

SCALE: 1" = 20'

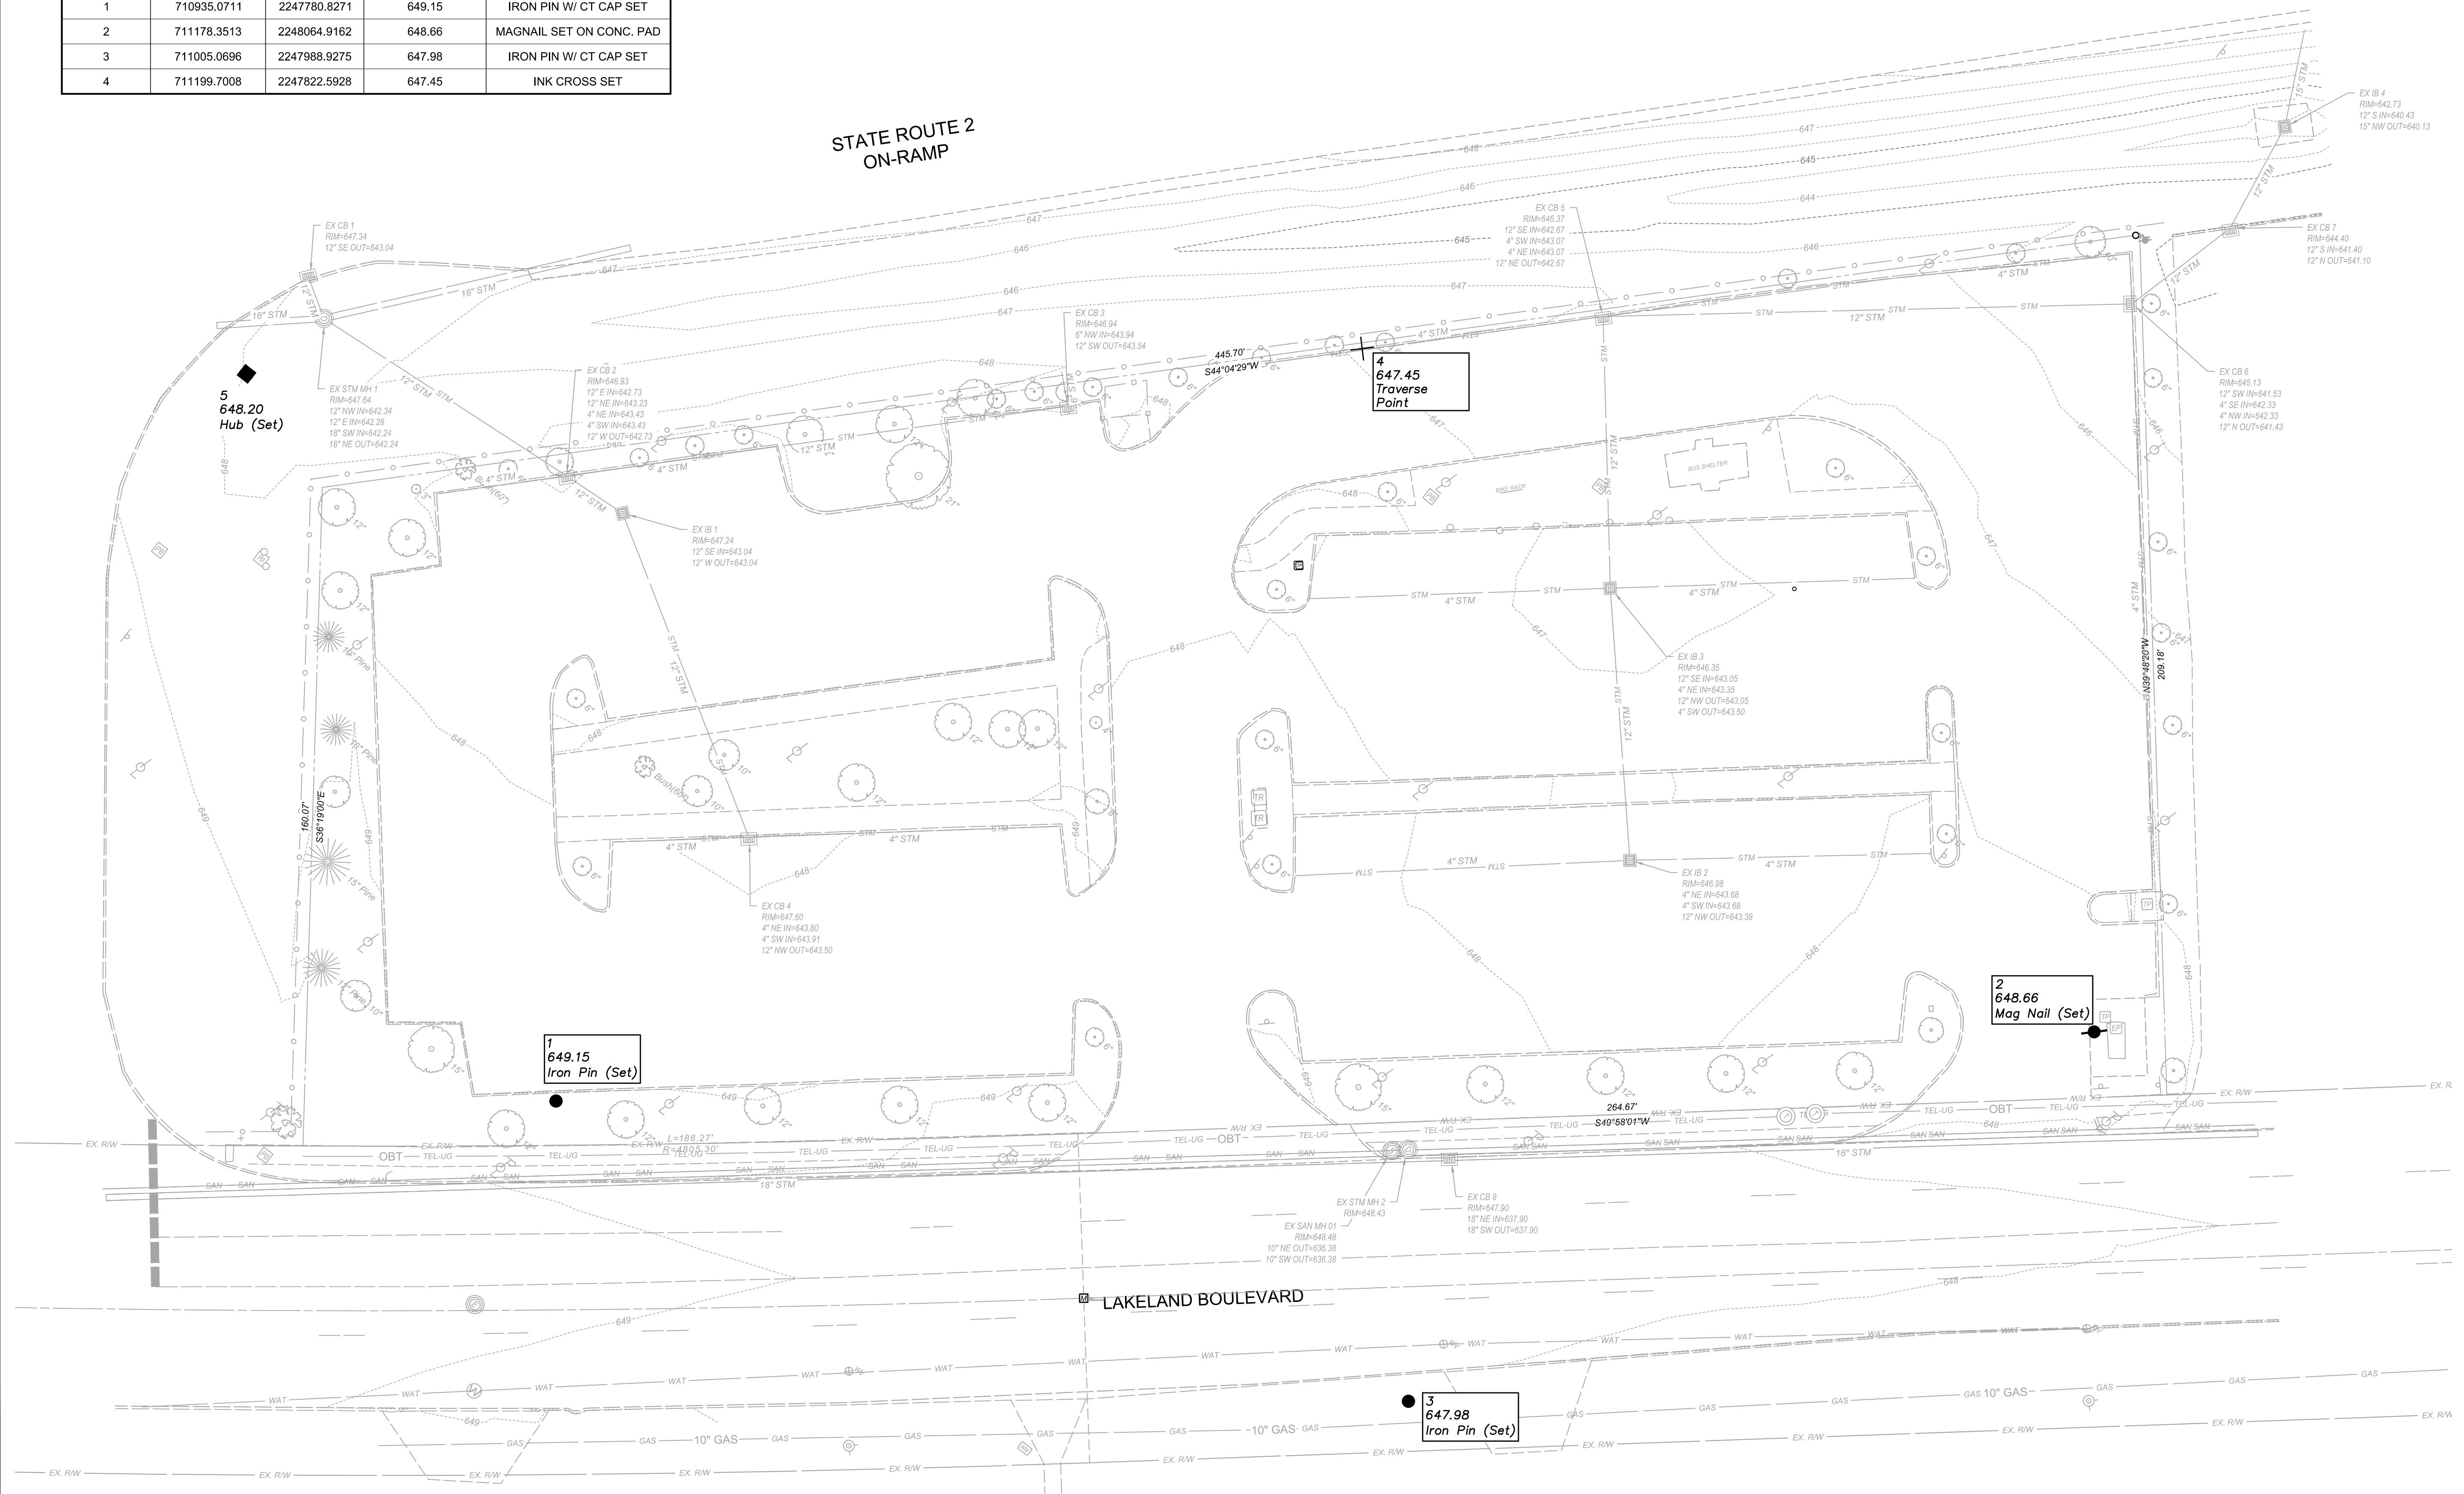

ISSUED FOR:	CD	NO	REVISION	DATE
ISSUE DATE:	4/10/20			
SCALE:	1" = 20'			
DESIGNED BY:	GMS / P/J			
DRAWN BY:	GMS			
CHECKED BY:	P/J			

**LAKETRAN WICKLIFFE PARK-N-RIDE LOT**  
 29610 LAKELAND BLVD., WICKLIFFE, OH 44092

**EXISTING CONDITIONS**

PROJECT NO.	190065
DISCIPLINE	CIVIL
SHEET NAME	C-1
SHEET	3
OF	49