



- SITE PHASING & LOGISTICS PLAN**
- 1) MAINTAIN 60 PARKING SPACES WITH ACCESS THROUGHOUT CONSTRUCTION.
 - 2) SEQUENCE DEMOLITION, UTILITIES, SHELTER CONSTRUCTION, AND PAVING AS INDICATED.
 - 3) LANDSCAPING CAN ALL BE COMPLETED AT COMPLETION OF PROJECT.
 - 4) PROVIDE ACCESS TO BUS LOADING AND UNLOADING LANE. PROVIDE WARNING SIGNAGE.
 - 5) MAINTAIN STORM DRAINAGE THROUGHOUT PROJECT.
 - 6) CONTRACTOR TO PROVIDE DETAILED SCHEDULE PER PHASE AS PART OF SUBMITTALS FOR REVIEW AND APPROVAL.
 - 7) CONSTRUCTION TEMPORARY FENCING REQUIRED AROUND PERIMETER OF EACH PHASE WITH LOOSE PANELS TO ALLOW CONSTRUCTION TRAFFIC.



SCALE: 1" = 20'

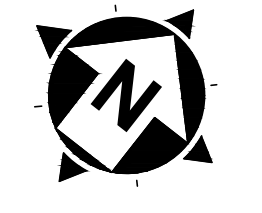

STATE ROUTE 2
ON-RAMP

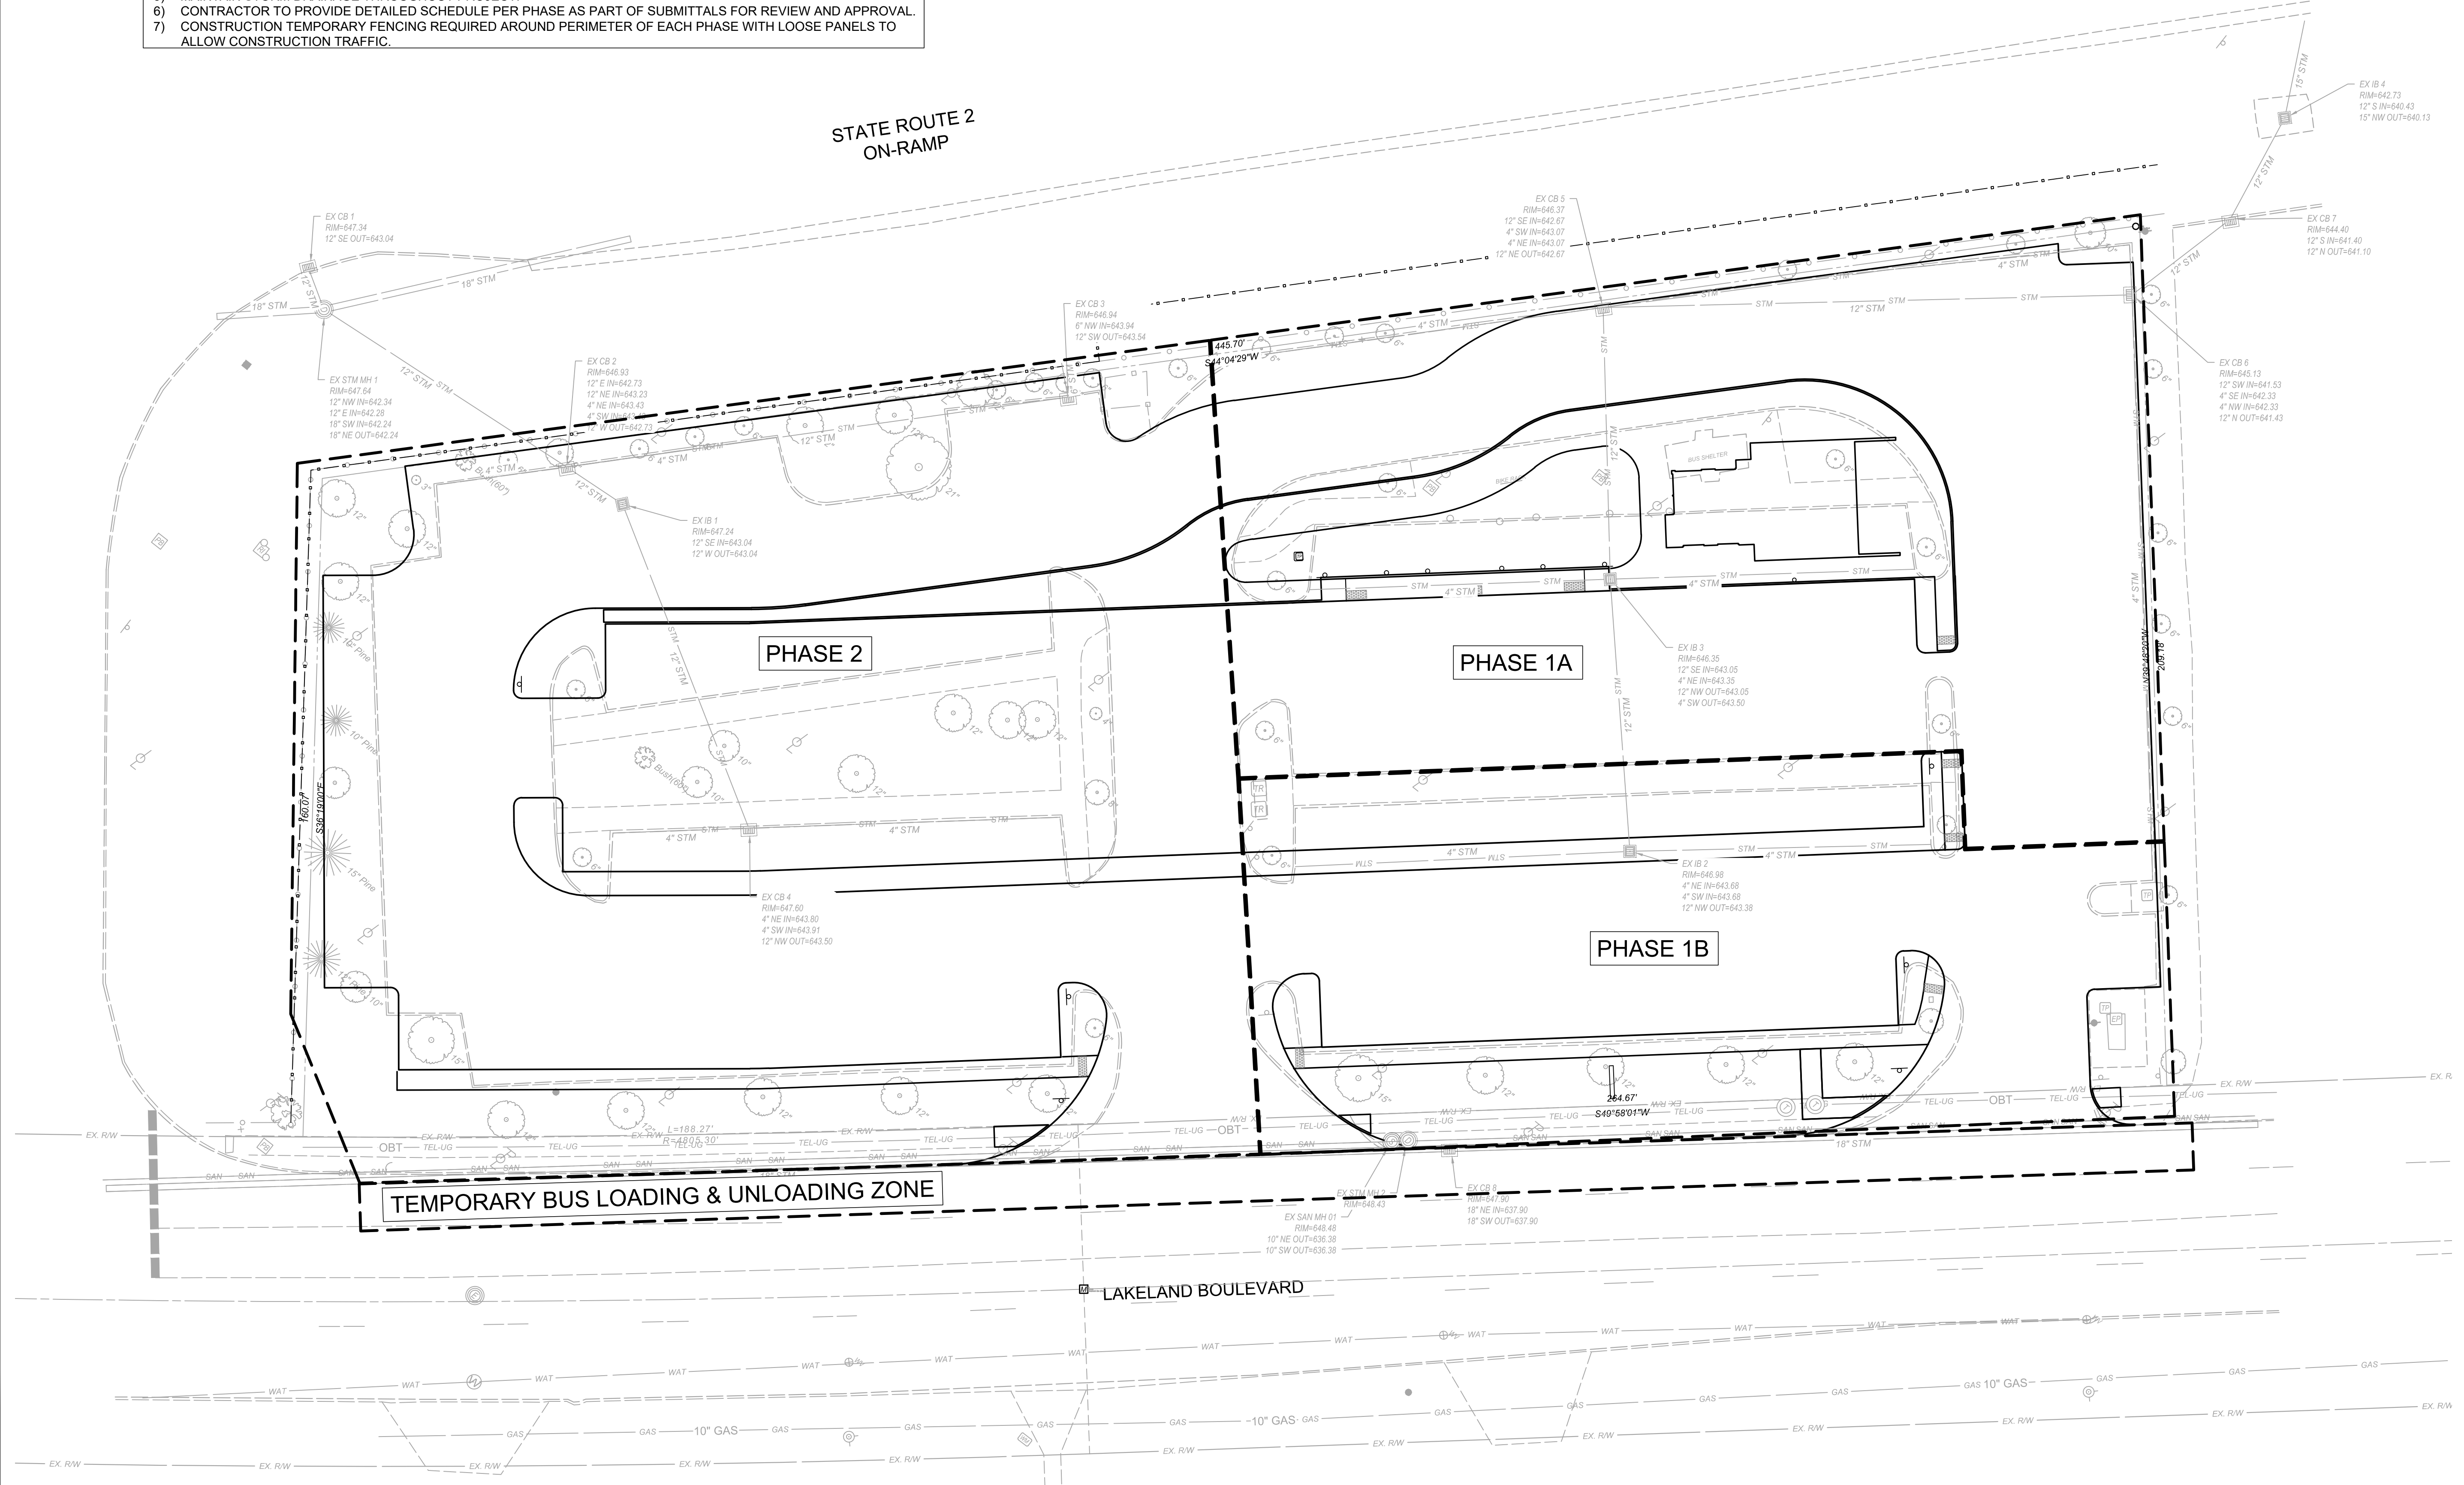

ISSUED FOR:	CD	NO	REVISION	DATE
ISSUE DATE:	4/10/20			
SCALE:	1" = 20'			
DESIGNED BY:	GMS / P/J			
DRAWN BY:	GMS			
CHECKED BY:	P/J			

LAKETRAK WICKLIFFE PARK-N-RIDE LOT
29610 LAKELAND BLVD., WICKLIFFE, OH 44092

PHASING PLAN

PROJECT NO.	190065
DISCIPLINE	CIVIL
SHEET NAME	C-2
SHEET	4
OF	49