

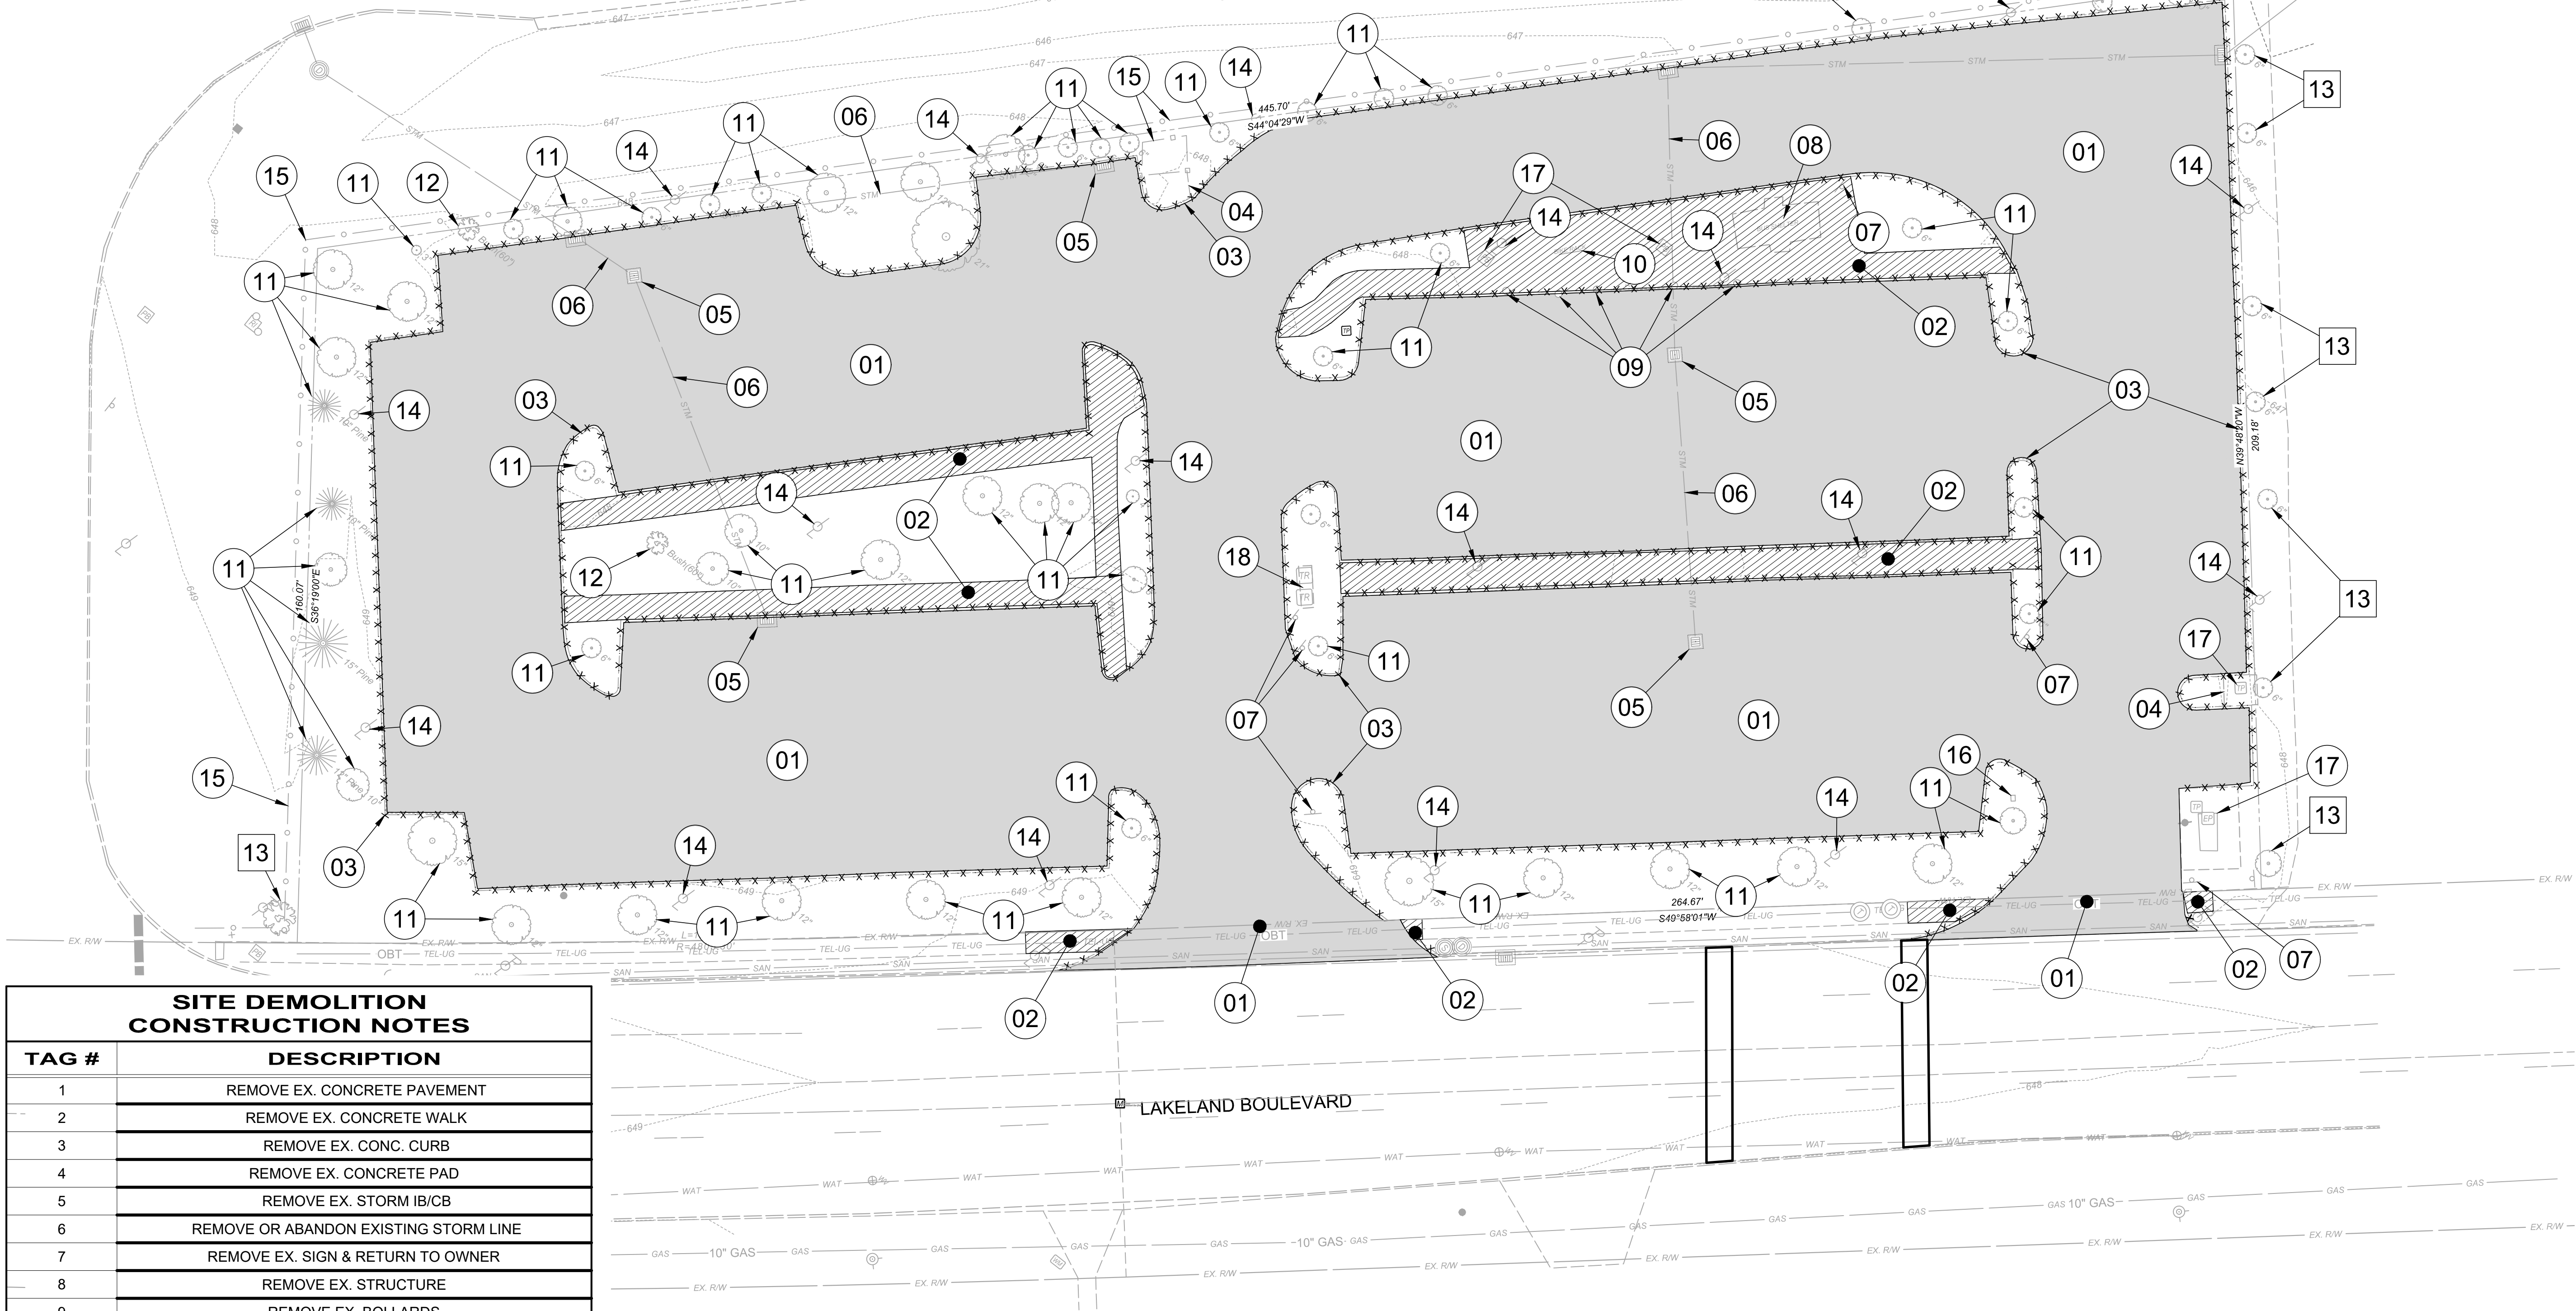
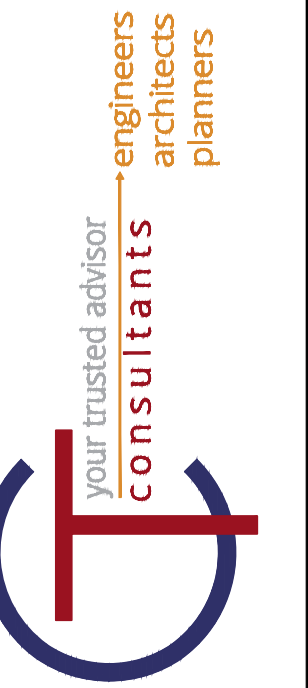


STATE ROUTE 2
ON-RAMP

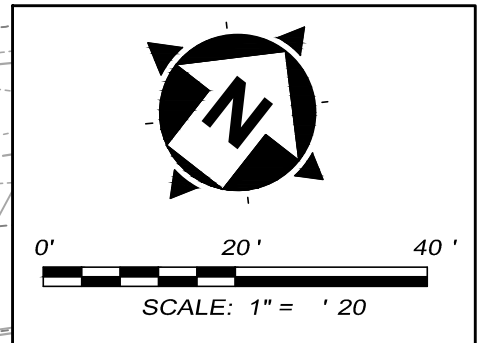

**SITE DEMOLITION
CONSTRUCTION NOTES**

TAG #	DESCRIPTION
1	REMOVE EX. CONCRETE PAVEMENT
2	REMOVE EX. CONCRETE WALK
3	REMOVE EX. CONC. CURB
4	REMOVE EX. CONCRETE PAD
5	REMOVE EX. STORM IB/CB
6	REMOVE OR ABANDON EXISTING STORM LINE
7	REMOVE EX. SIGN & RETURN TO OWNER
8	REMOVE EX. STRUCTURE
9	REMOVE EX. BOLLARDS
10	REMOVE EX. BIKE RACK & RETURN TO OWNER
11	REMOVE EX. TREE
12	REMOVE EX. BUSH
13	PROTECT EX. TREE IN PLACE
14	REMOVE LIGHT POLE & CONC. BASE
15	REMOVE & DISPOSE EX. FENCE
16	REMOVE LARGE SIGN
17	*PROTECT IN PLACE, SEE ELECTRIC PLANS
18	EX. ELEC. STRUCTURE TO BE REMOVED

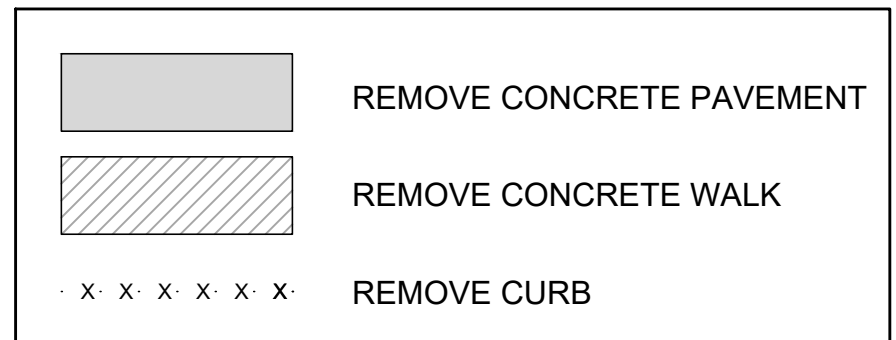

DEMOLITION NOTES

1. ALL DEMOLITION SHALL BE IN ACCORDANCE WITH THE SPECIFICATIONS.
2. REFER TO ELECTRICAL SITE DEMOLITION PLAN FOR REMOVAL OF ALL EX. ELECTRICAL LINES AND APPURTENANCES.
3. PROTECT REMAINING TREES IN PLACE PER SPECIFICATIONS.
4. PROTECT ALL EXISTING WETLANDS. NO WORK CAN TAKE PLACE WITHIN THE WETLAND LIMITS.

LAKETRA WICKLIFFE PARK-N-RIDE LOT
29610 LAKELAND BLVD., WICKLIFFE, OH 44092

PROJECT NO.	190065
DISCIPLINE	CIVIL
SHEET NAME	C-3
SHEET	5
OF	49

ISSUED FOR:	CD	NO	REVISION	DATE
ISSUE DATE:	4/10/20			
SCALE:	1" = 20'			
DESIGNED BY:	PJF / GMS			
DRAWN BY:	GMS			
CHECKED BY:	PJF			

DEMOLITION PLAN