
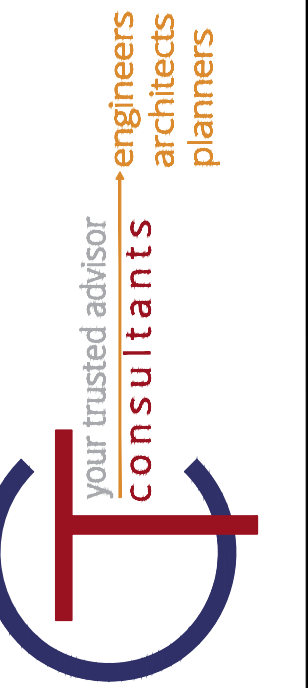



CONTRACT A:  
ALL SITE WORK INCLUDING CONCRETE PAVEMENT, WATER & FIRE SERVICE LINES, SANITARY SERVICE, STORM SEWERS & UNDERGROUND WATER QUALITY RETENTION, GRADING, SIDEWALKS, CURBS, CURB RAMPS, SIGNAGE, PAVEMENT MARKINGS, LANDSCAPING, FENCING, SITE ELECTRICAL & LIGHTING.

CONTRACT B:  
BUILDING AND UTILITIES WITHIN 5' OF PERIMETER.

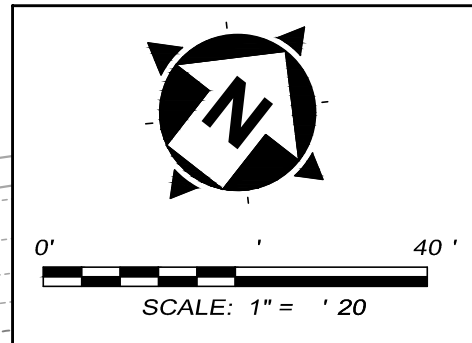

STATE ROUTE 2  
ON-RAMP

EX. FENCE TO BE REMOVED AND REPLACED IN KIND. ALTERNATE 1: REPLACE WITH DECORATIVE FENCE

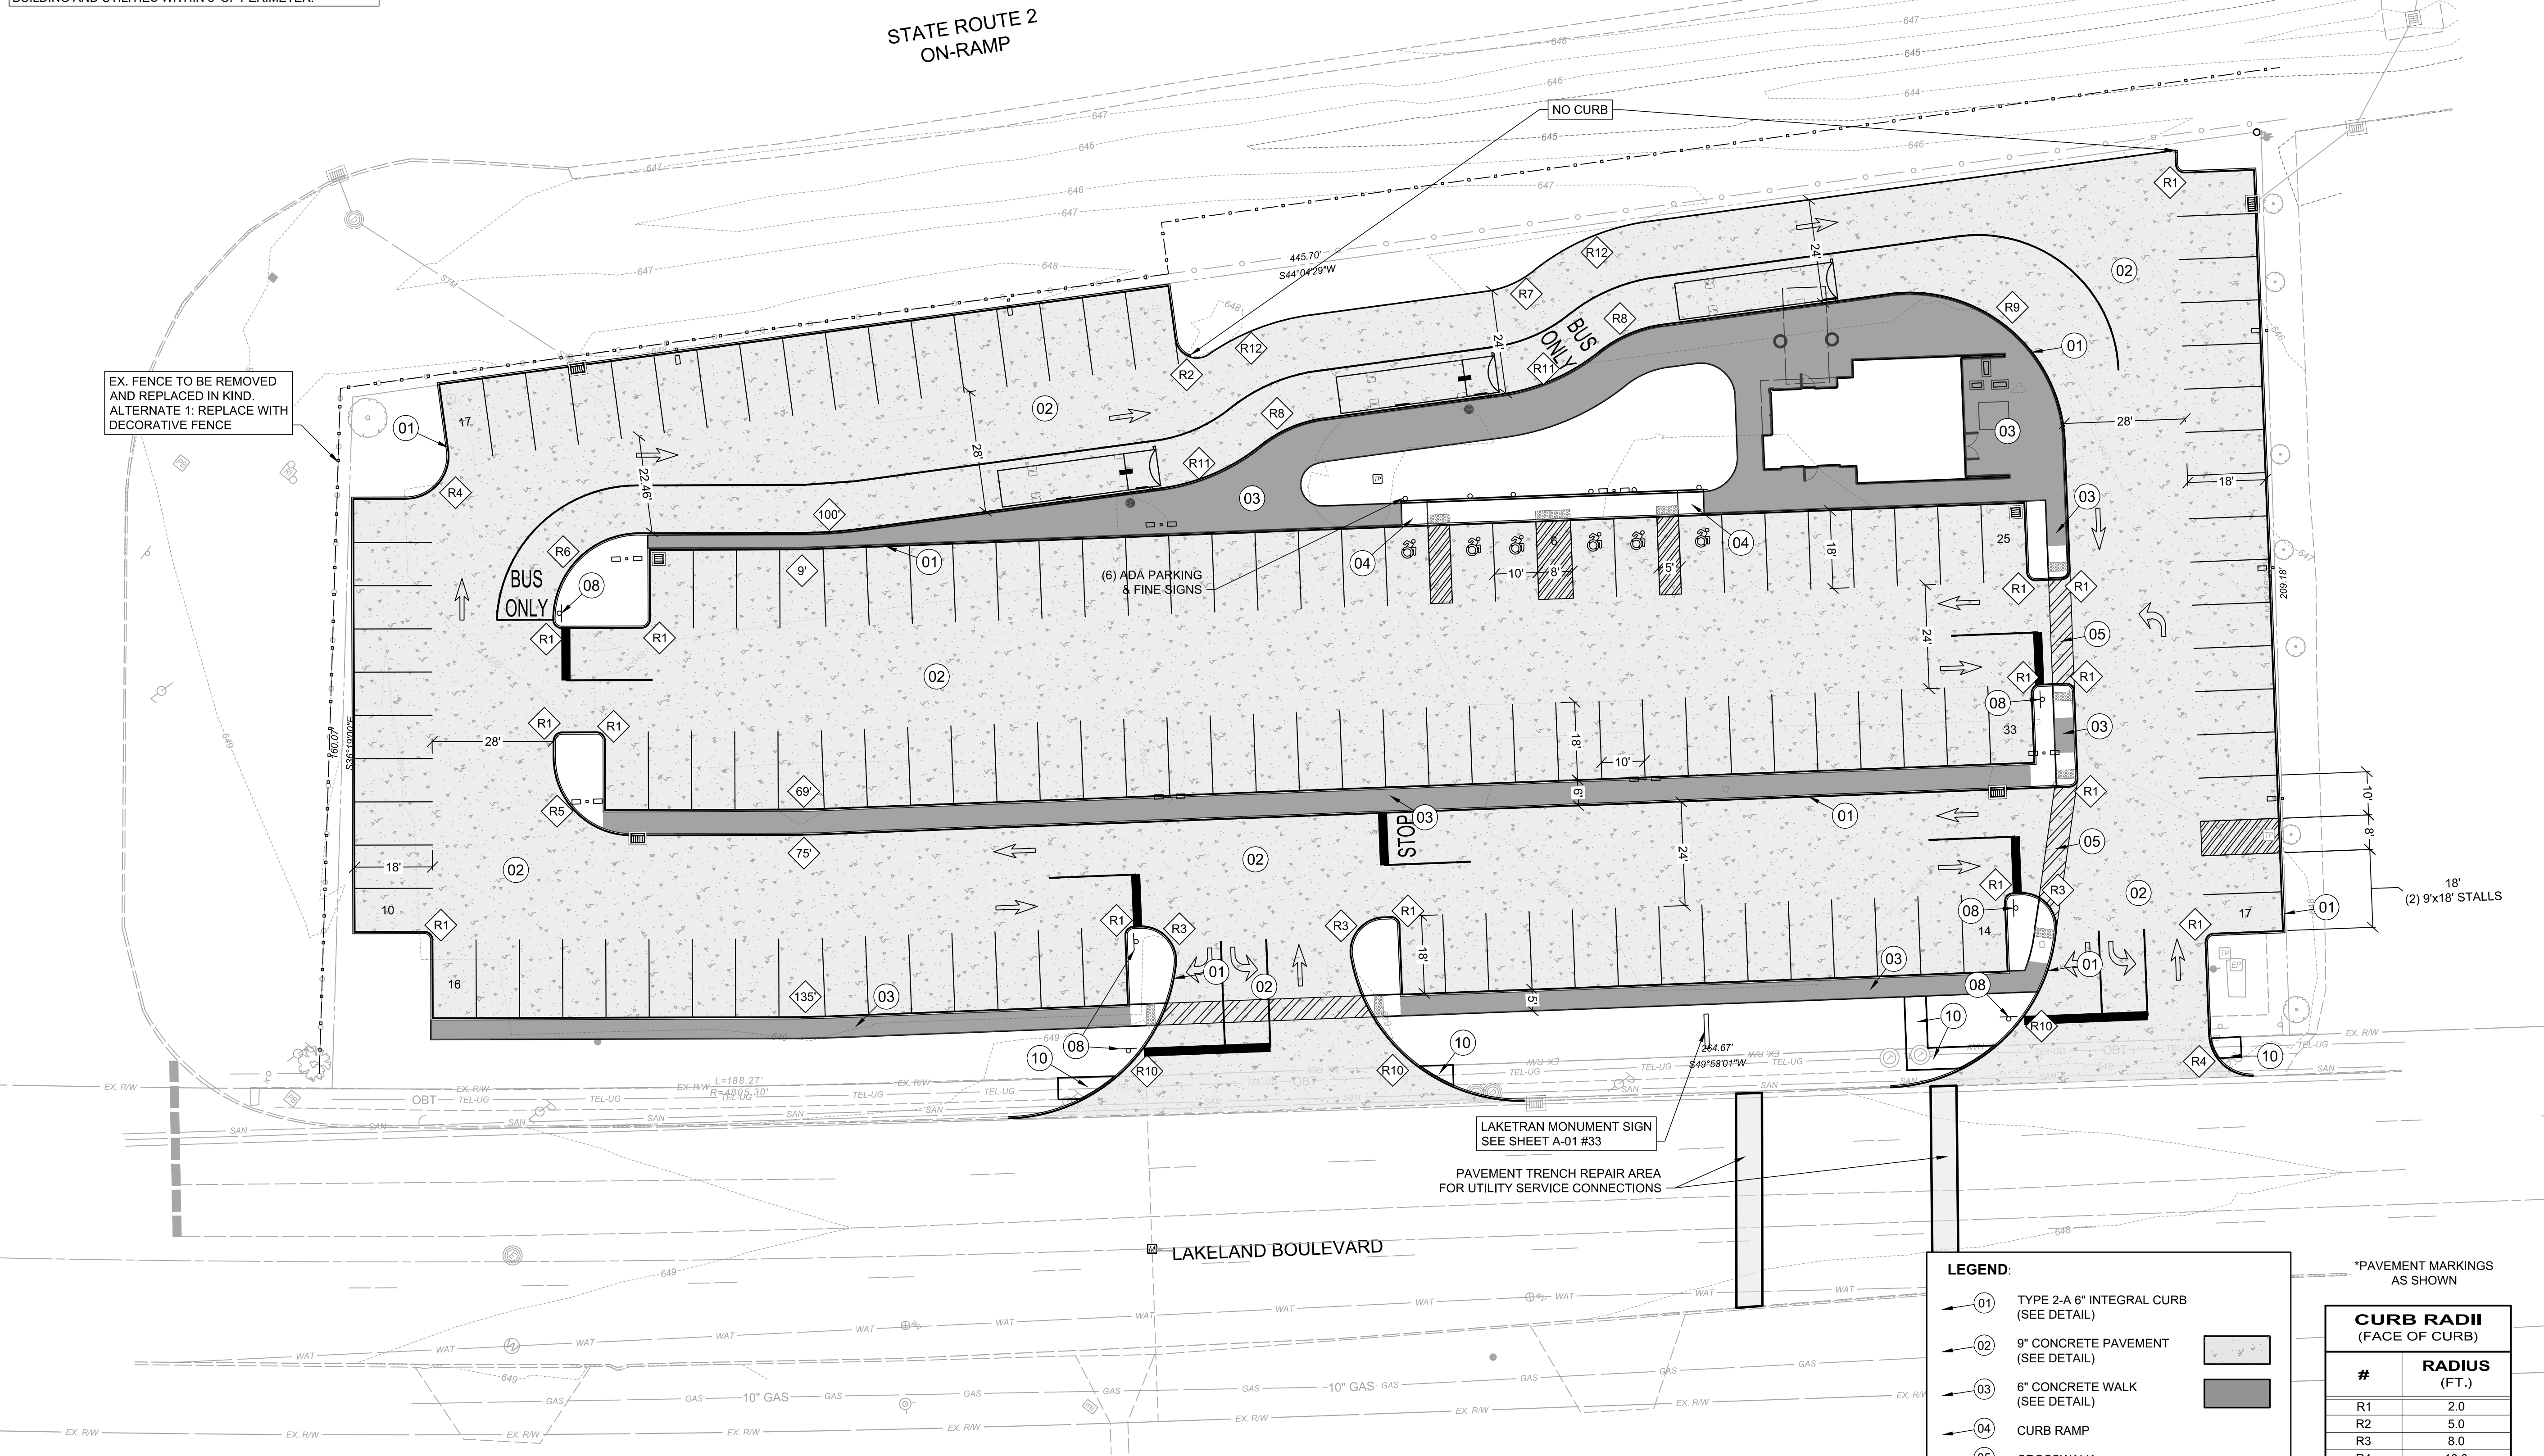

LAKETRAN MONUMENT SIGN  
SEE SHEET A-01 #33

PAVEMENT TRENCH REPAIR AREA  
FOR UTILITY SERVICE CONNECTIONS

LAKELAND BOULEVARD

- LEGEND:**
- 01 TYPE 2-A 6" INTEGRAL CURB (SEE DETAIL)
  - 02 9" CONCRETE PAVEMENT (SEE DETAIL)
  - 03 6" CONCRETE WALK (SEE DETAIL)
  - 04 CURB RAMP
  - 05 CROSSWALK
  - 07 STOP BAR
  - 08 STOP SIGN
  - 09 CROSSWALK SIGN
  - 10 4" CONCRETE WALK IN R/W

\*PAVEMENT MARKINGS AS SHOWN

CURB RADII (FACE OF CURB)	
#	RADIUS (FT.)
R1	2.0
R2	5.0
R3	8.0
R4	10.0
R5	18.0
R6	20.0
R7	22.5
R8	30.0
R9	36.0
R10	40.0
R11	46.5
R12	55.0

LAKETRAN WICKLIFE PARK-N-RIDE LOT  
29610 LAKELAND BLVD., WICKLIFE, OH 44092

SITE LAYOUT PLAN

ISSUED FOR:	CD	NO	DATE
ISSUE DATE:	4/10/20		
SCALE:	1" = 20'		
DESIGNED BY:	PJF / GMS		
DRAWN BY:	GMS		
CHECKED BY:	PJF		
PROJECT NO.	190065		
DISCIPLINE	CIVIL		
SHEET NAME	C-4		
SHEET	6	OF	49