

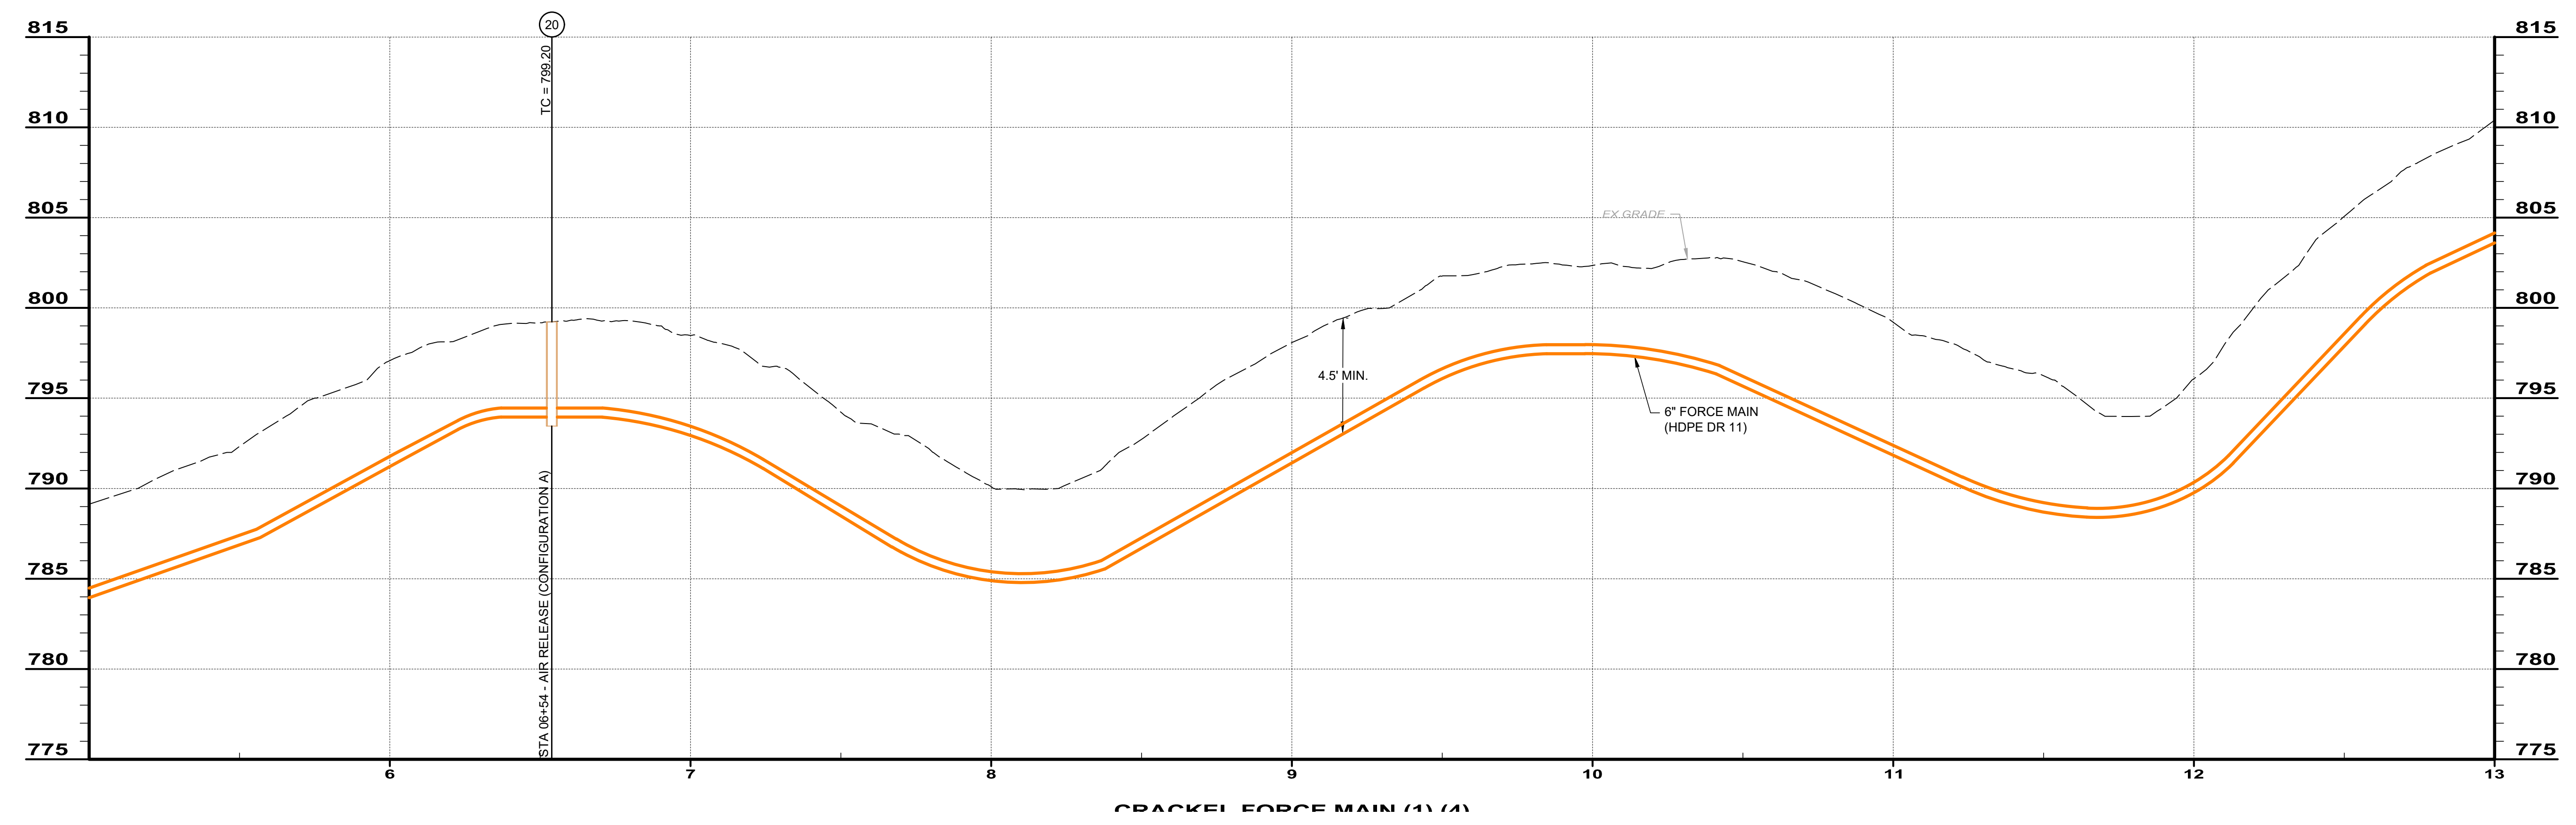
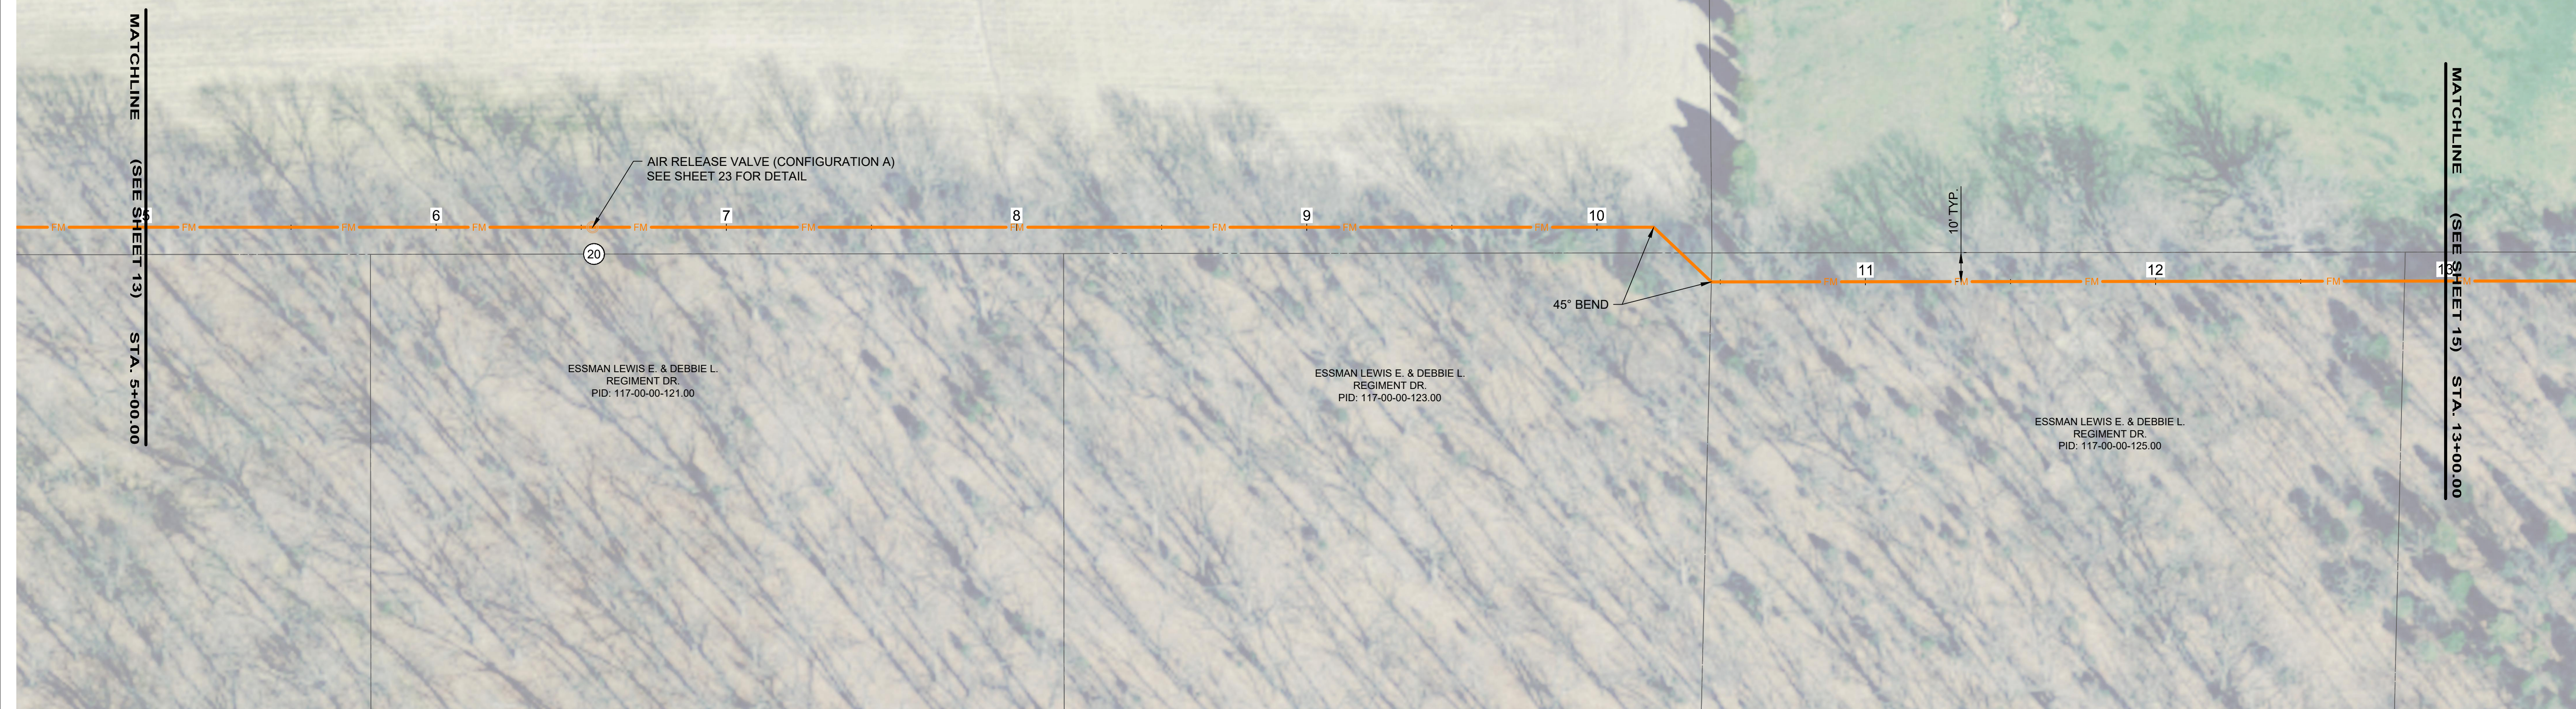


BARNHILL CLARENE  
10524 S.R. 125  
PID: 118-00-00-058.000

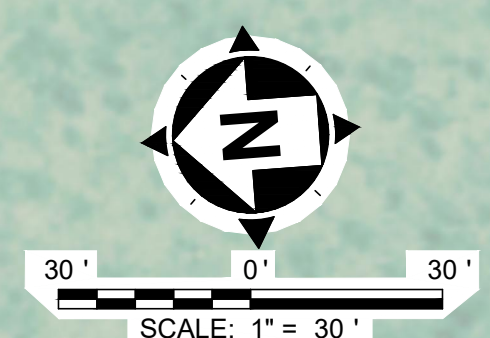

CRACKEL FORCE MAIN (1) (4)

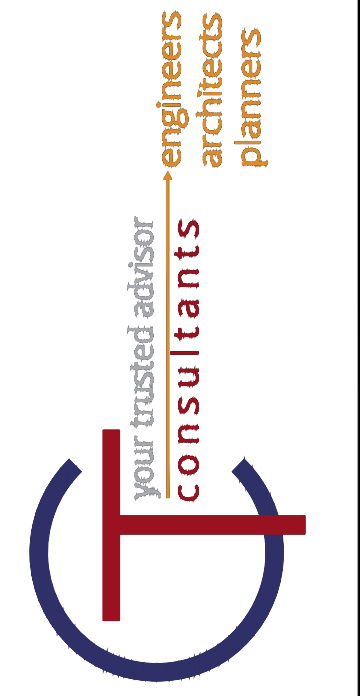

ISSUED FOR:	DATE	REVISION	NO
EPA REVIEW	1/17/20		
ISSUE DATE:	AS SHOWN		
SCALE:	ISC		
DESIGNED BY:	ISC		
DRAWN BY:	ISC		
CHECKED BY:	KB		

**CRACKEL SUBDIVISION  
SANITARY SEWER - PHASE 3  
- WEST UNION, OHIO -**

**PNP - FORCE MAIN 2**

PROJECT NO.	190123
DISCIPLINE	CIVIL
SHEET NAME	FM-PNP2
SHEET	OF
14A	25

H:\2019\190123\DWG\HETS\190123 - MASTER SHEET - PNP.DWG - PNP - FM 2 - 3/26/2020 11:00:11 PM - MAN CABALLERO