
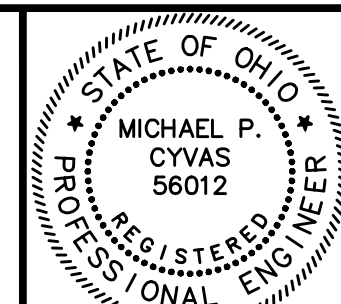
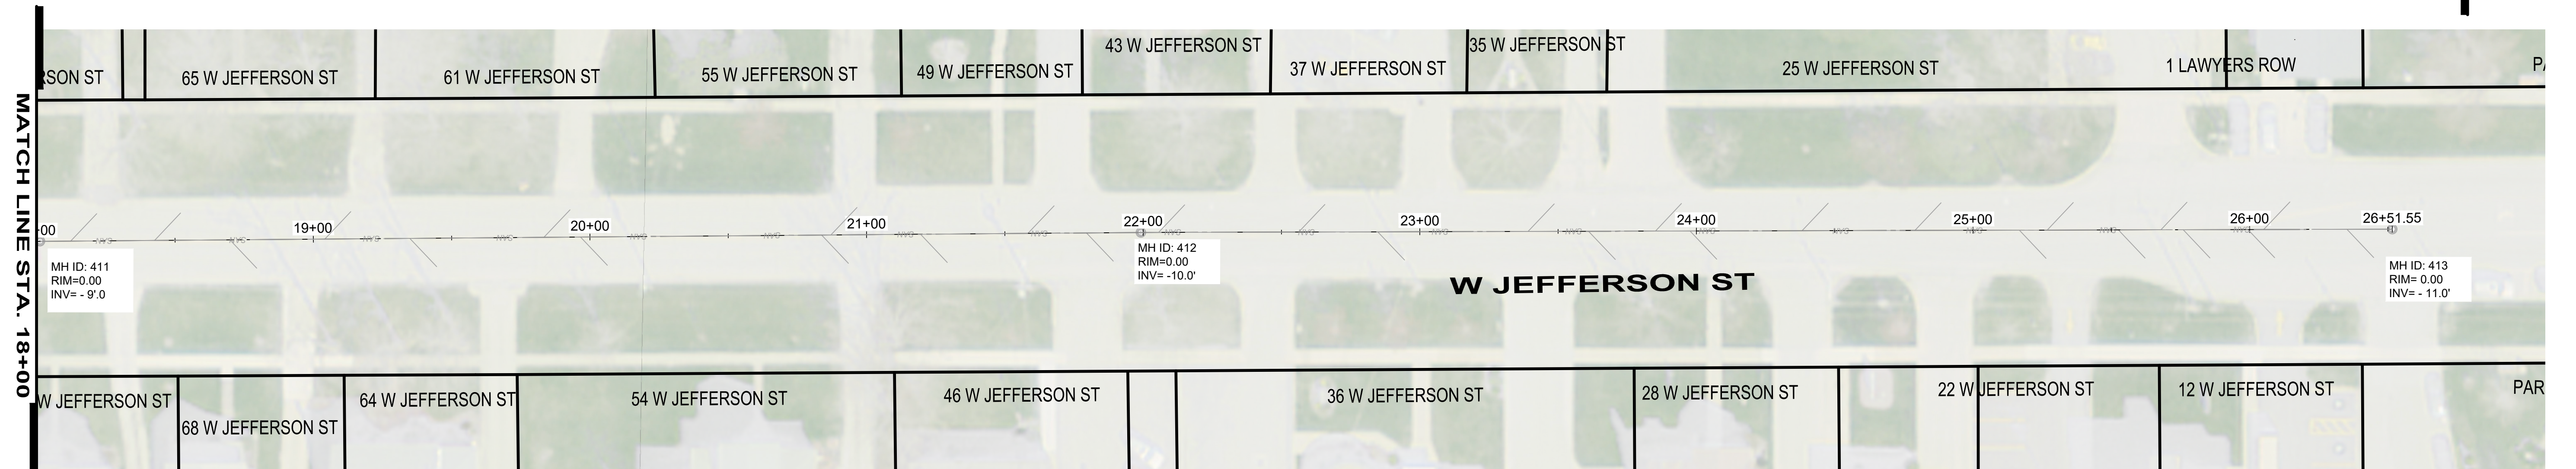
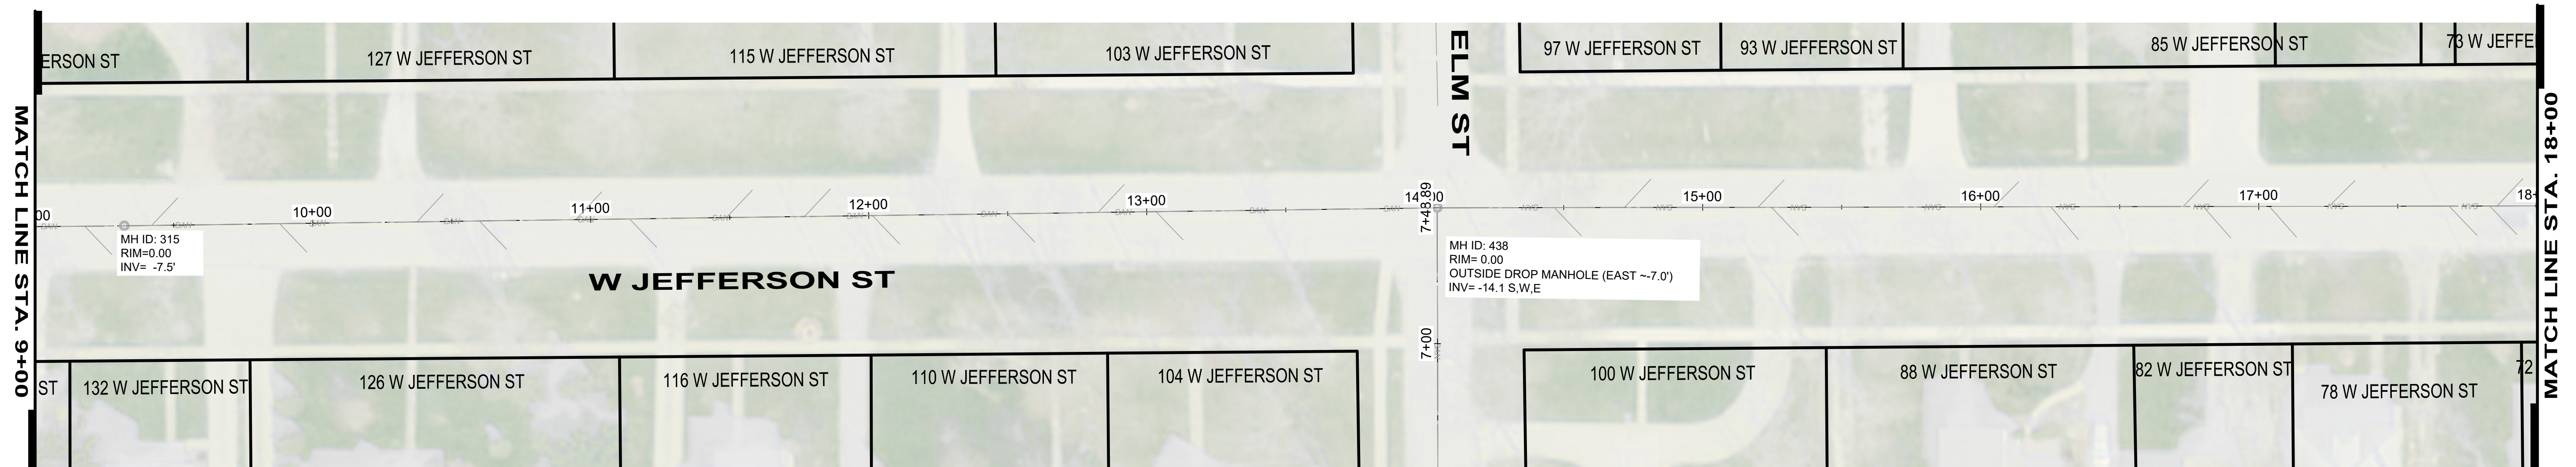
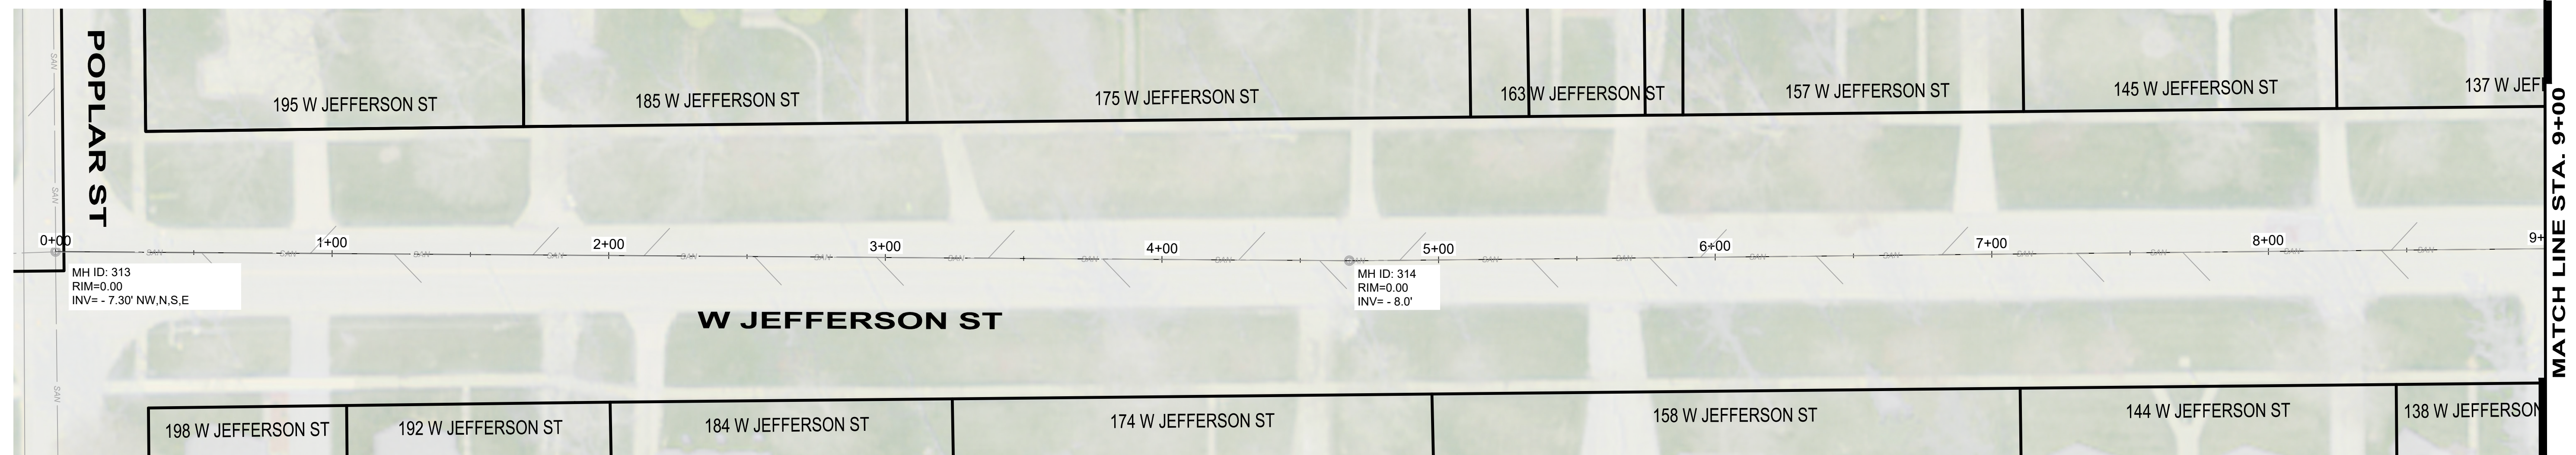


LEGEND

EX. SANITARY SEWER LATERAL

NOTES:

1. ANY EXISTING UTILITY, PARCEL AND RW INFORMATION SHOWN IS COMPRISED OF RECORD PLANS AND COUNTY G.I.S. DATA.
2. EX. SEWER LATERALS ARE TO BE REHABILITATED BY REPLACEMENT OR LINING (DETERMINED BY VILLAGE INSPECTION RESULTS).
3. EX. SANITARY SEWER LATERAL COUNT THIS SHEET = 78

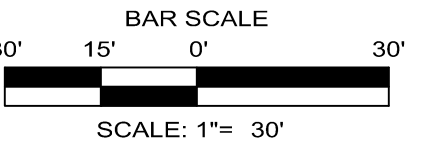

NO	REVISION	DATE

W. JEFFERSON STREET & SUNDRY STREETS SANITARY SEWER IMPROVEMENTS
VILLAGE OF JEFFERSON, OHIO

SCALE: AS SHOWN
DATE: 6/1/20
DESIGNED BY: DPK
DRAWN BY: DPK
CHECKED BY: MPC

W JEFFERSON STREET LINING PLAN

PROJECT NO: 190748	
DRAWING NAME P-01	
SHEET 3	OF 9