
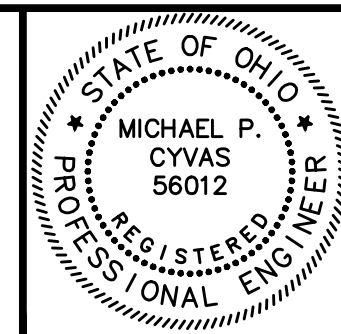
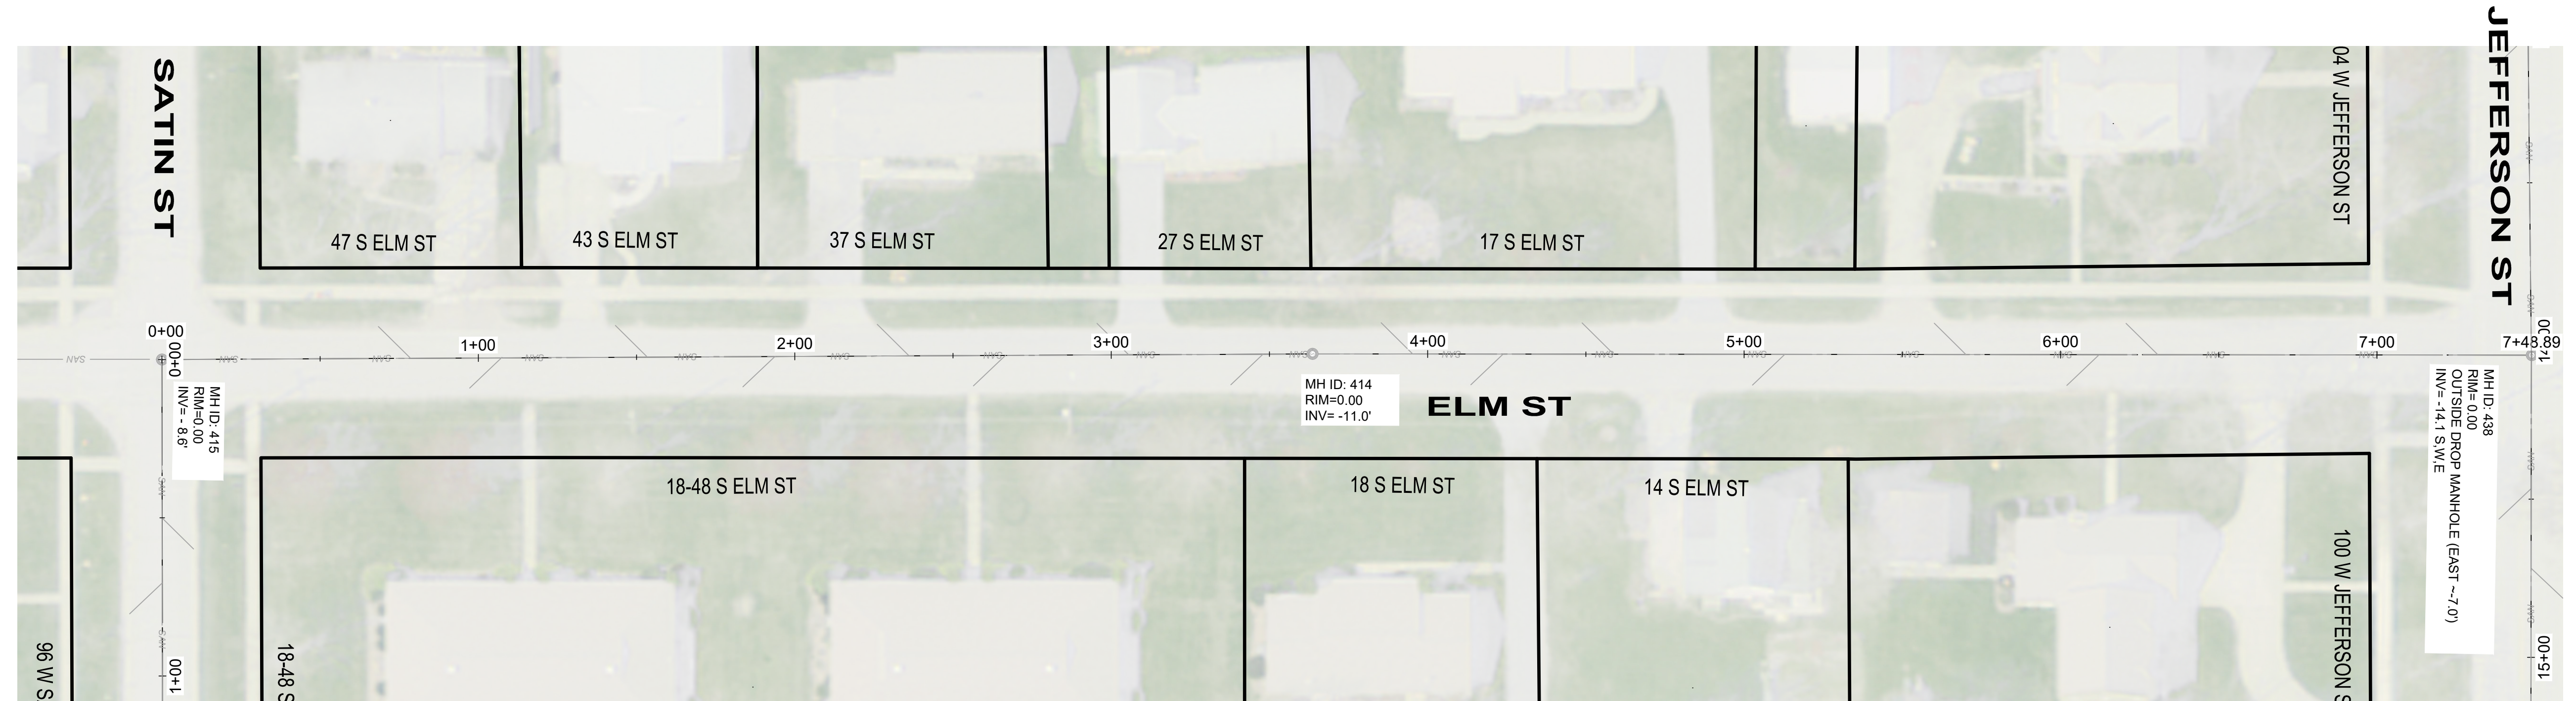
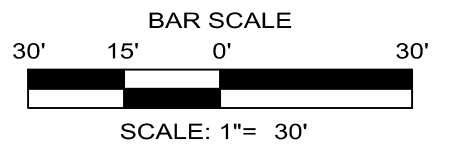


**LEGEND**

EX. SANITARY SEWER LATERAL

**NOTES:**

1. ANY EXISTING UTILITY, PARCEL AND RW INFORMATION SHOWN IS COMPRISED OF RECORD PLANS AND COUNTY G.I.S. DATA.
2. EX. SEWER LATERALS ARE TO BE REHABILITATED BY REPLACEMENT OR LINING (DETERMINED BY VILLAGE INSPECTION RESULTS).
3. EX. SANITARY SEWER LATERAL COUNT THIS SHEET = 15

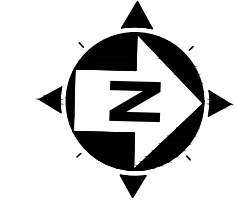

NO	REVISION	DATE

**W. JEFFERSON STREET &  
SUNDRY STREETS SANITARY  
SEWER IMPROVEMENTS**  
VILLAGE OF JEFFERSON, OHIO

SCALE: AS SHOWN  
DATE: 6/1/20  
DESIGNED BY: DPK  
DRAWN BY: DPK  
CHECKED BY: MPC

**ELM STREET  
LINING PLAN**

PROJECT NO: <b>190748</b>	
DRAWING NAME <b>P-04</b>	
SHEET <b>6</b>	OF <b>9</b>