

LEGEND & KEYNOTES

- ITEM 254 - PAVEMENT PLANING
- ITEM 452 - 6" NON-REINFORCED CONCRETE APRONS


- ① ITEM 608 - NEW CURB RAMP, SINGLE INSERT ONLY - NEW CURB RAMP TYPE TO BE DETERMINED IN THE FIELD BY THE CITY.

NOTES

1. THE FINAL BASE REPAIR AREAS WILL BE MARKED BY THE CITY WHEN THE PLANING OPERATIONS HAVE BEEN COMPLETED.
2. THE FINAL CURB REPLACEMENT LIMITS AND WORK LIMITS WILL BE MARKED PRIOR TO BEGINNING CONSTRUCTION.
3. PROVIDE BUTT JOINT AT BEGINNING AND END OF PROJECT AS NEEDED.

STRIPING LEGEND


- CENTER LINE, 4" DOUBLE SOLID
- STOP LINE, 24", TYPE 1
- LANE WORD, 96", TYPE 1
- LANE ARROW, TYPE 1
- CHANNELIZING LINE, 8", TYPE 1
- EDGE LINE, 4", YELLOW, TYPE 1
- EDGE LINE, 4", WHITE, TYPE 1
- CHEVRON, 24", TYPE 1
- TRANSVERSE LINES, 24", YELLOW, TYPE 1
- CROSSWALK, 12", WHITE, TYPE 1


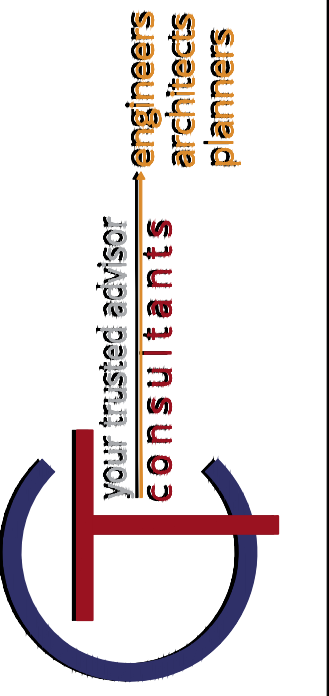


ISSUED FOR:	REVIEW	NO	REVISION	DATE
AS SHOWN	AS SHOWN	1		XXXX18

**NORTHLAND AND WEST SHARON
RESURFACING
CITY OF FOREST PARK, OH
WEST SHARON ROAD
STA 21+14.16 - 31+00
BASE BID**

PROJECT NO.	200415
DISCIPLINE	CIVIL
SHEET NAME	PLAN-1
SHEET	1
OF	5

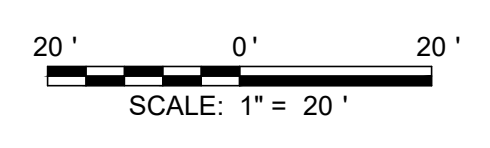

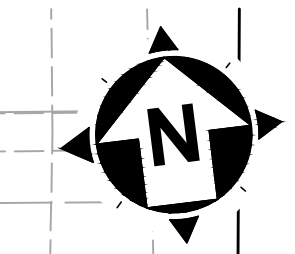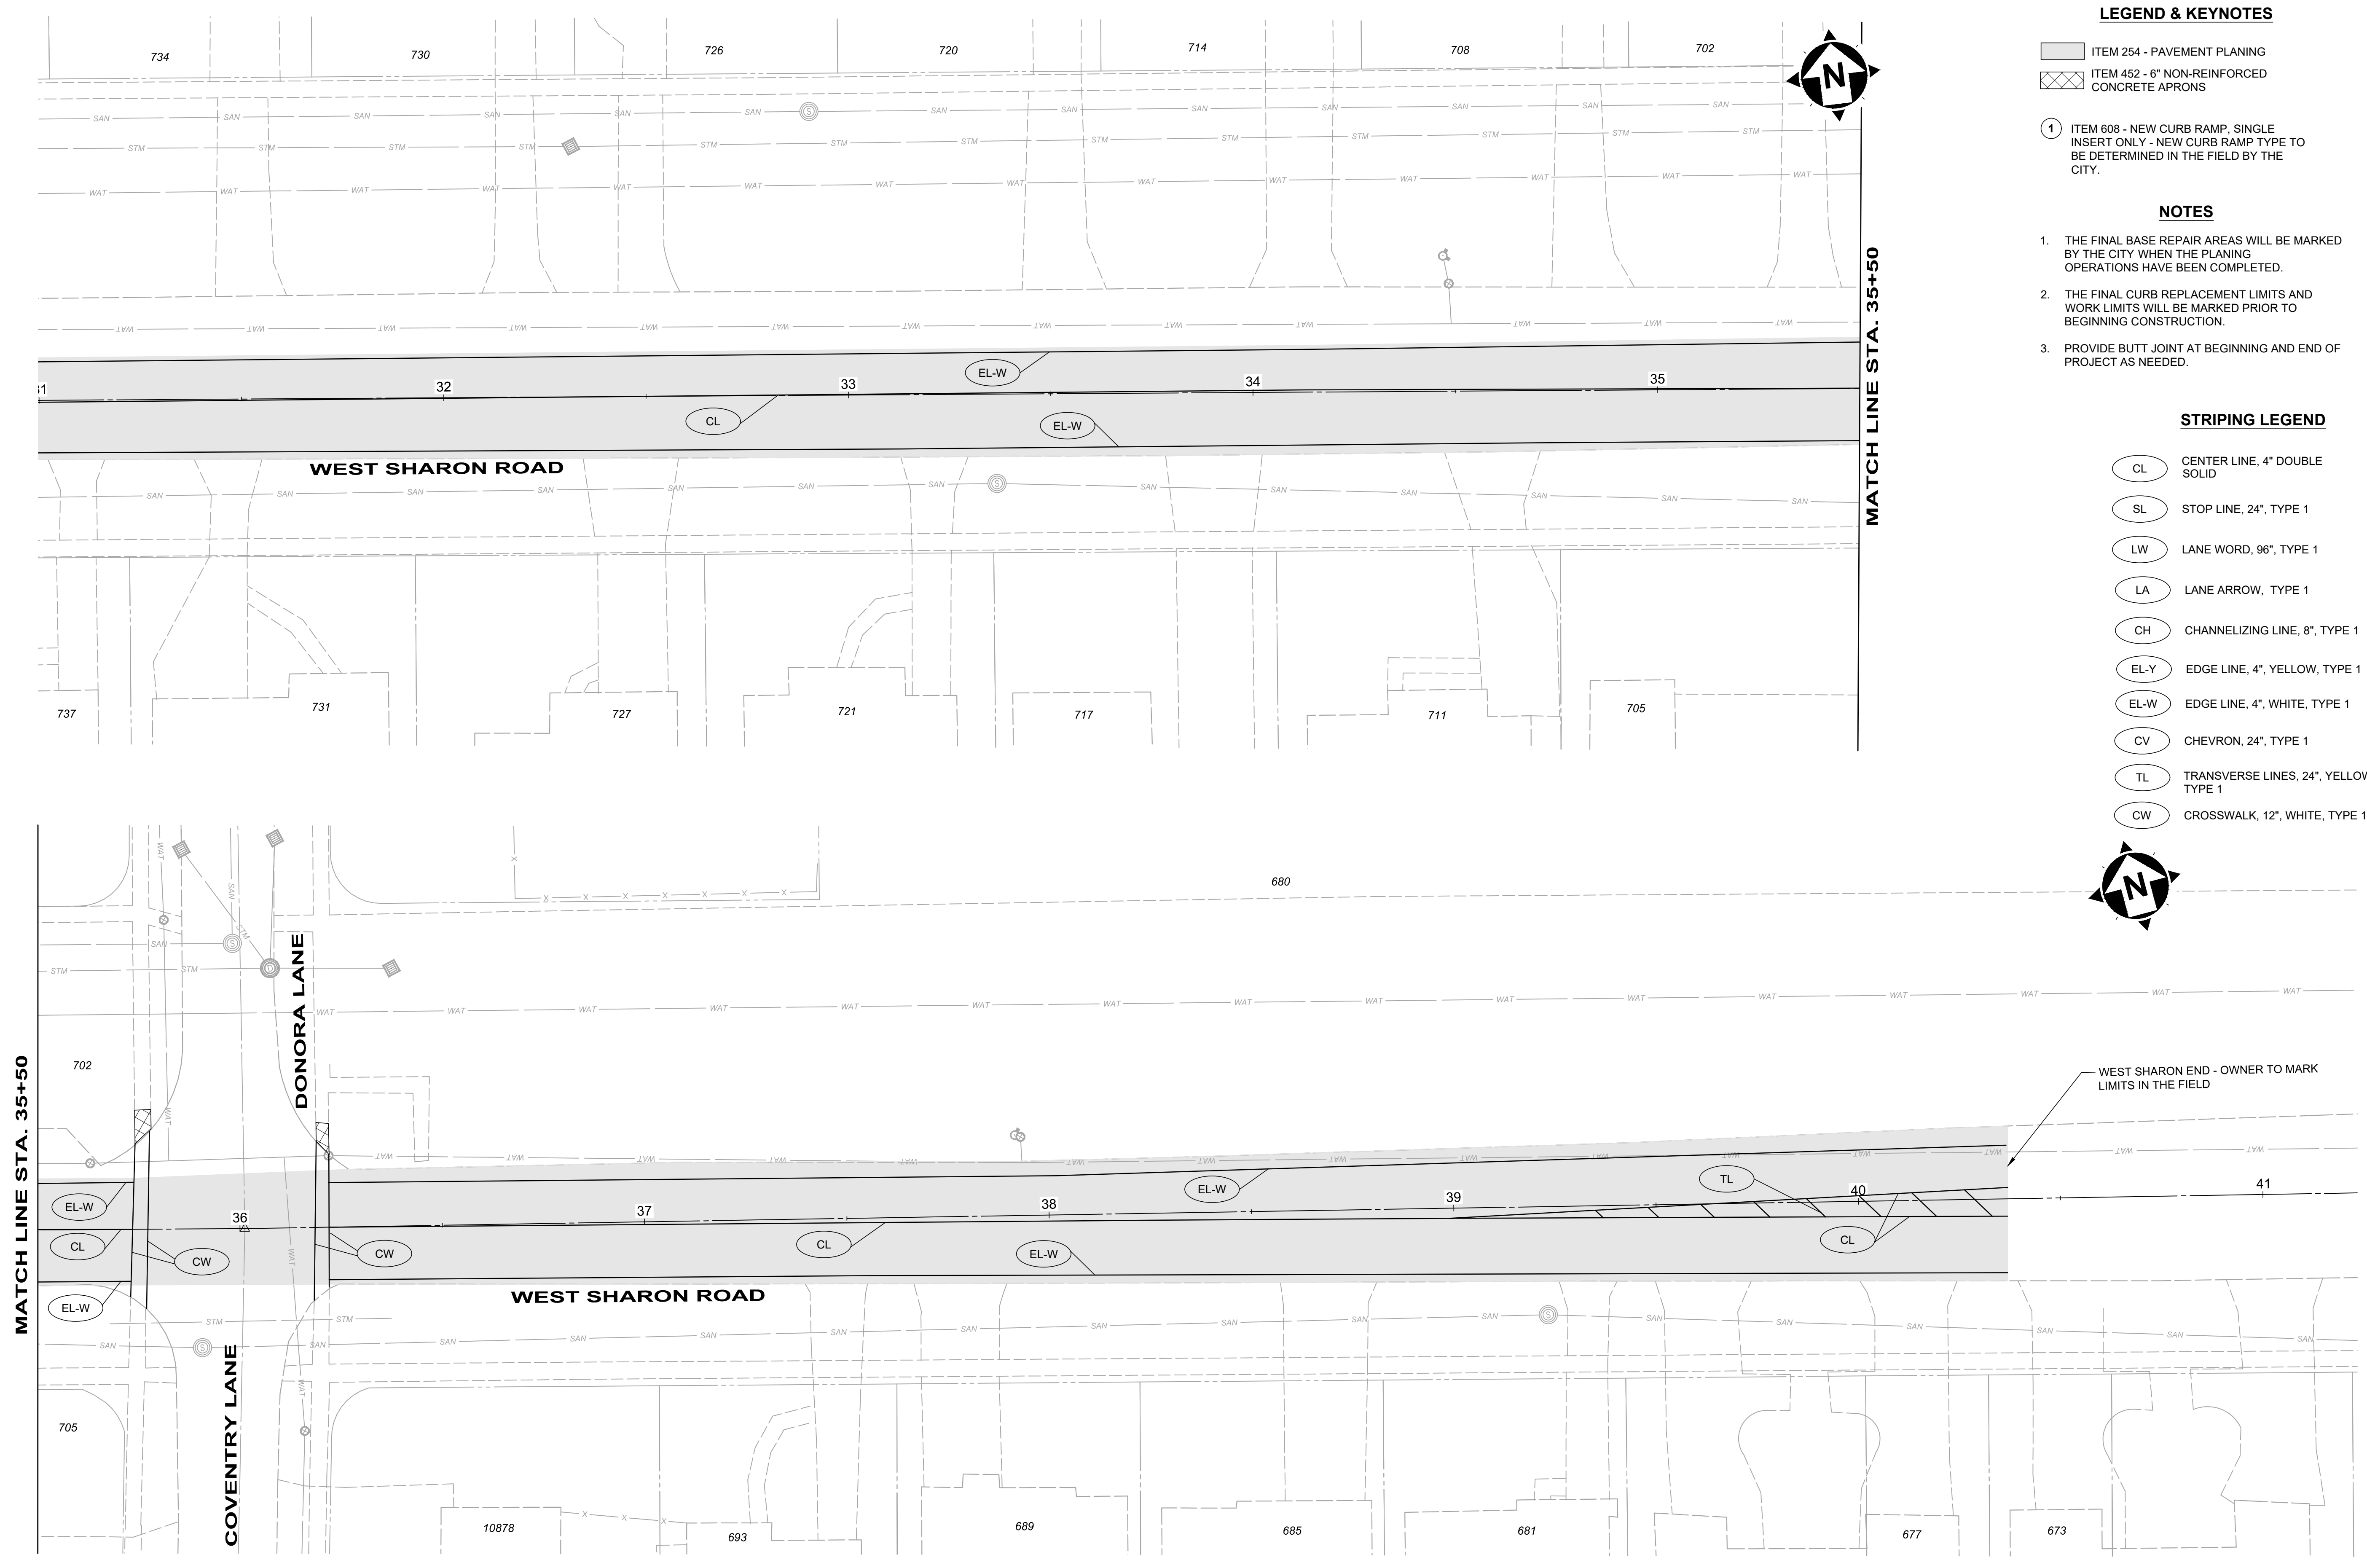

LEGEND & KEYNOTES

- ITEM 254 - PAVEMENT PLANING
- ITEM 452 - 6" NON-REINFORCED CONCRETE APRONS


- ① ITEM 608 - NEW CURB RAMP, SINGLE INSERT ONLY - NEW CURB RAMP TYPE TO BE DETERMINED IN THE FIELD BY THE CITY.

NOTES

1. THE FINAL BASE REPAIR AREAS WILL BE MARKED BY THE CITY WHEN THE PLANING OPERATIONS HAVE BEEN COMPLETED.
2. THE FINAL CURB REPLACEMENT LIMITS AND WORK LIMITS WILL BE MARKED PRIOR TO BEGINNING CONSTRUCTION.
3. PROVIDE BUTT JOINT AT BEGINNING AND END OF PROJECT AS NEEDED.

STRIPING LEGEND


- CENTER LINE, 4" DOUBLE SOLID
- STOP LINE, 24", TYPE 1
- LANE WORD, 96", TYPE 1
- LANE ARROW, TYPE 1
- CHANNELIZING LINE, 8", TYPE 1
- EDGE LINE, 4", YELLOW, TYPE 1
- EDGE LINE, 4", WHITE, TYPE 1
- CHEVRON, 24", TYPE 1
- TRANSVERSE LINES, 24", YELLOW, TYPE 1
- CROSSWALK, 12", WHITE, TYPE 1

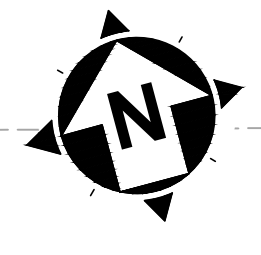

MATCH LINE STA. 35+50

MATCH LINE STA. 35+50


WEST SHARON END - OWNER TO MARK LIMITS IN THE FIELD


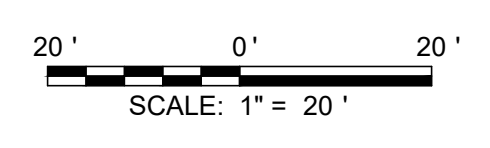


**NORTHLAND AND WEST SHARON
 RESURFACING
 CITY OF FOREST PARK, OH
 WEST SHARON ROAD
 STA 31+00 - 40+36.74
 BASE BID**

PROJECT NO. 200415	
DISCIPLINE CIVIL	
SHEET NAME PLAN-2	
SHEET 2	OF 5

ISSUED FOR:	REVIEW	NO	REVISION	DATE
ISSUE DATE: 4/07/20 <td>AS SHOWN <td>1 <td> <td>XXXX18</td> </td></td></td>	AS SHOWN <td>1 <td> <td>XXXX18</td> </td></td>	1 <td> <td>XXXX18</td> </td>	<td>XXXX18</td>	XXXX18
SCALE: AS SHOWN <td>MWYA <td></td> <td></td> <td></td> </td>	MWYA <td></td> <td></td> <td></td>			
DESIGNED BY: MWYA <td>MWYA <td></td> <td></td> <td></td> </td>	MWYA <td></td> <td></td> <td></td>			
DRAWN BY: MWYA <td>MWYA <td></td> <td></td> <td></td> </td>	MWYA <td></td> <td></td> <td></td>			
CHECKED BY: FTWE <td></td> <td></td> <td></td> <td></td>				

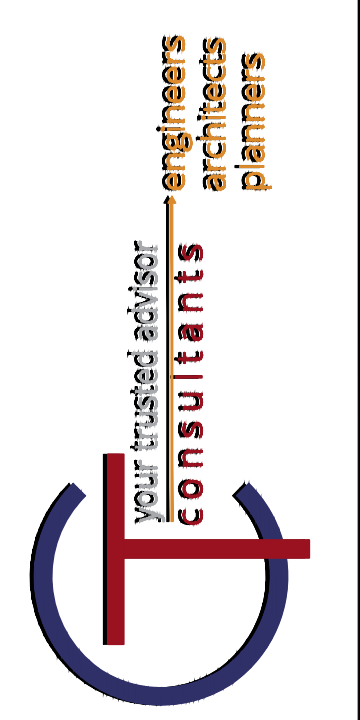

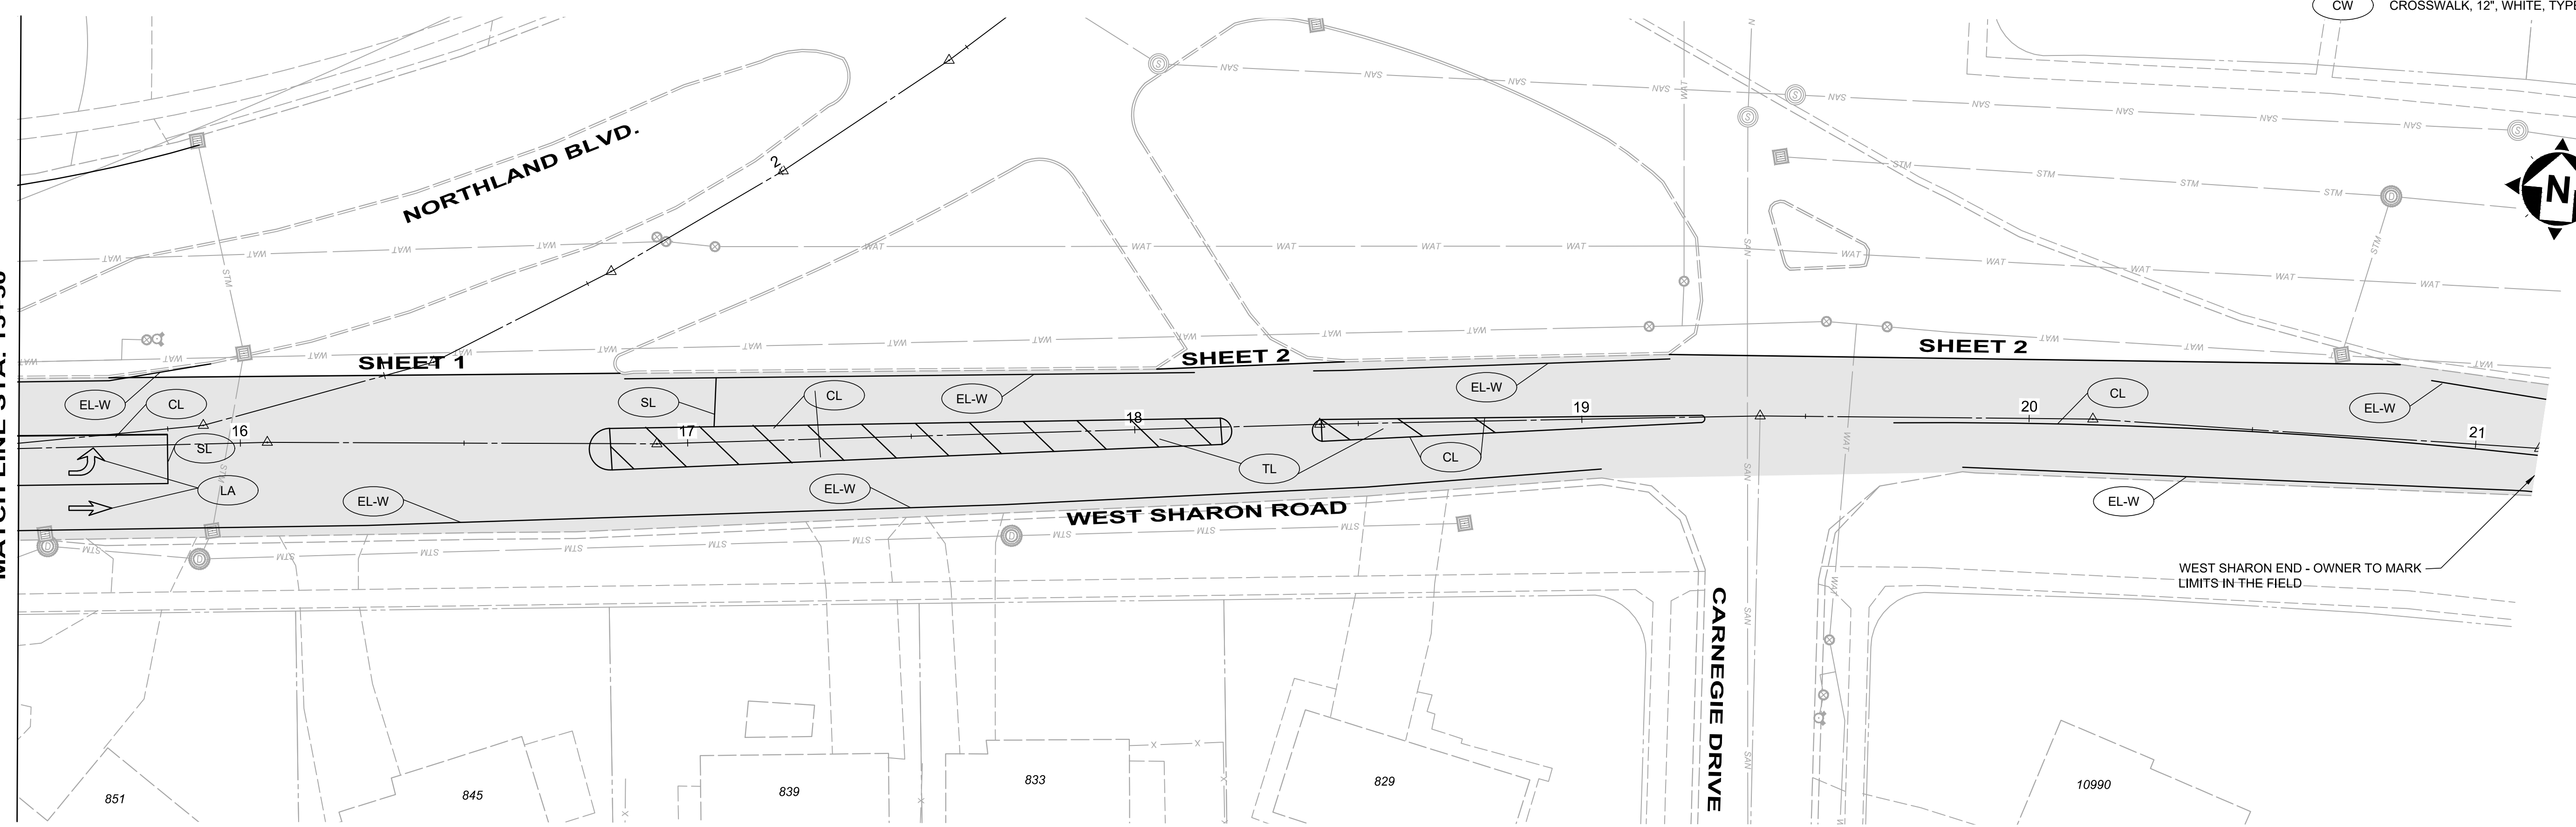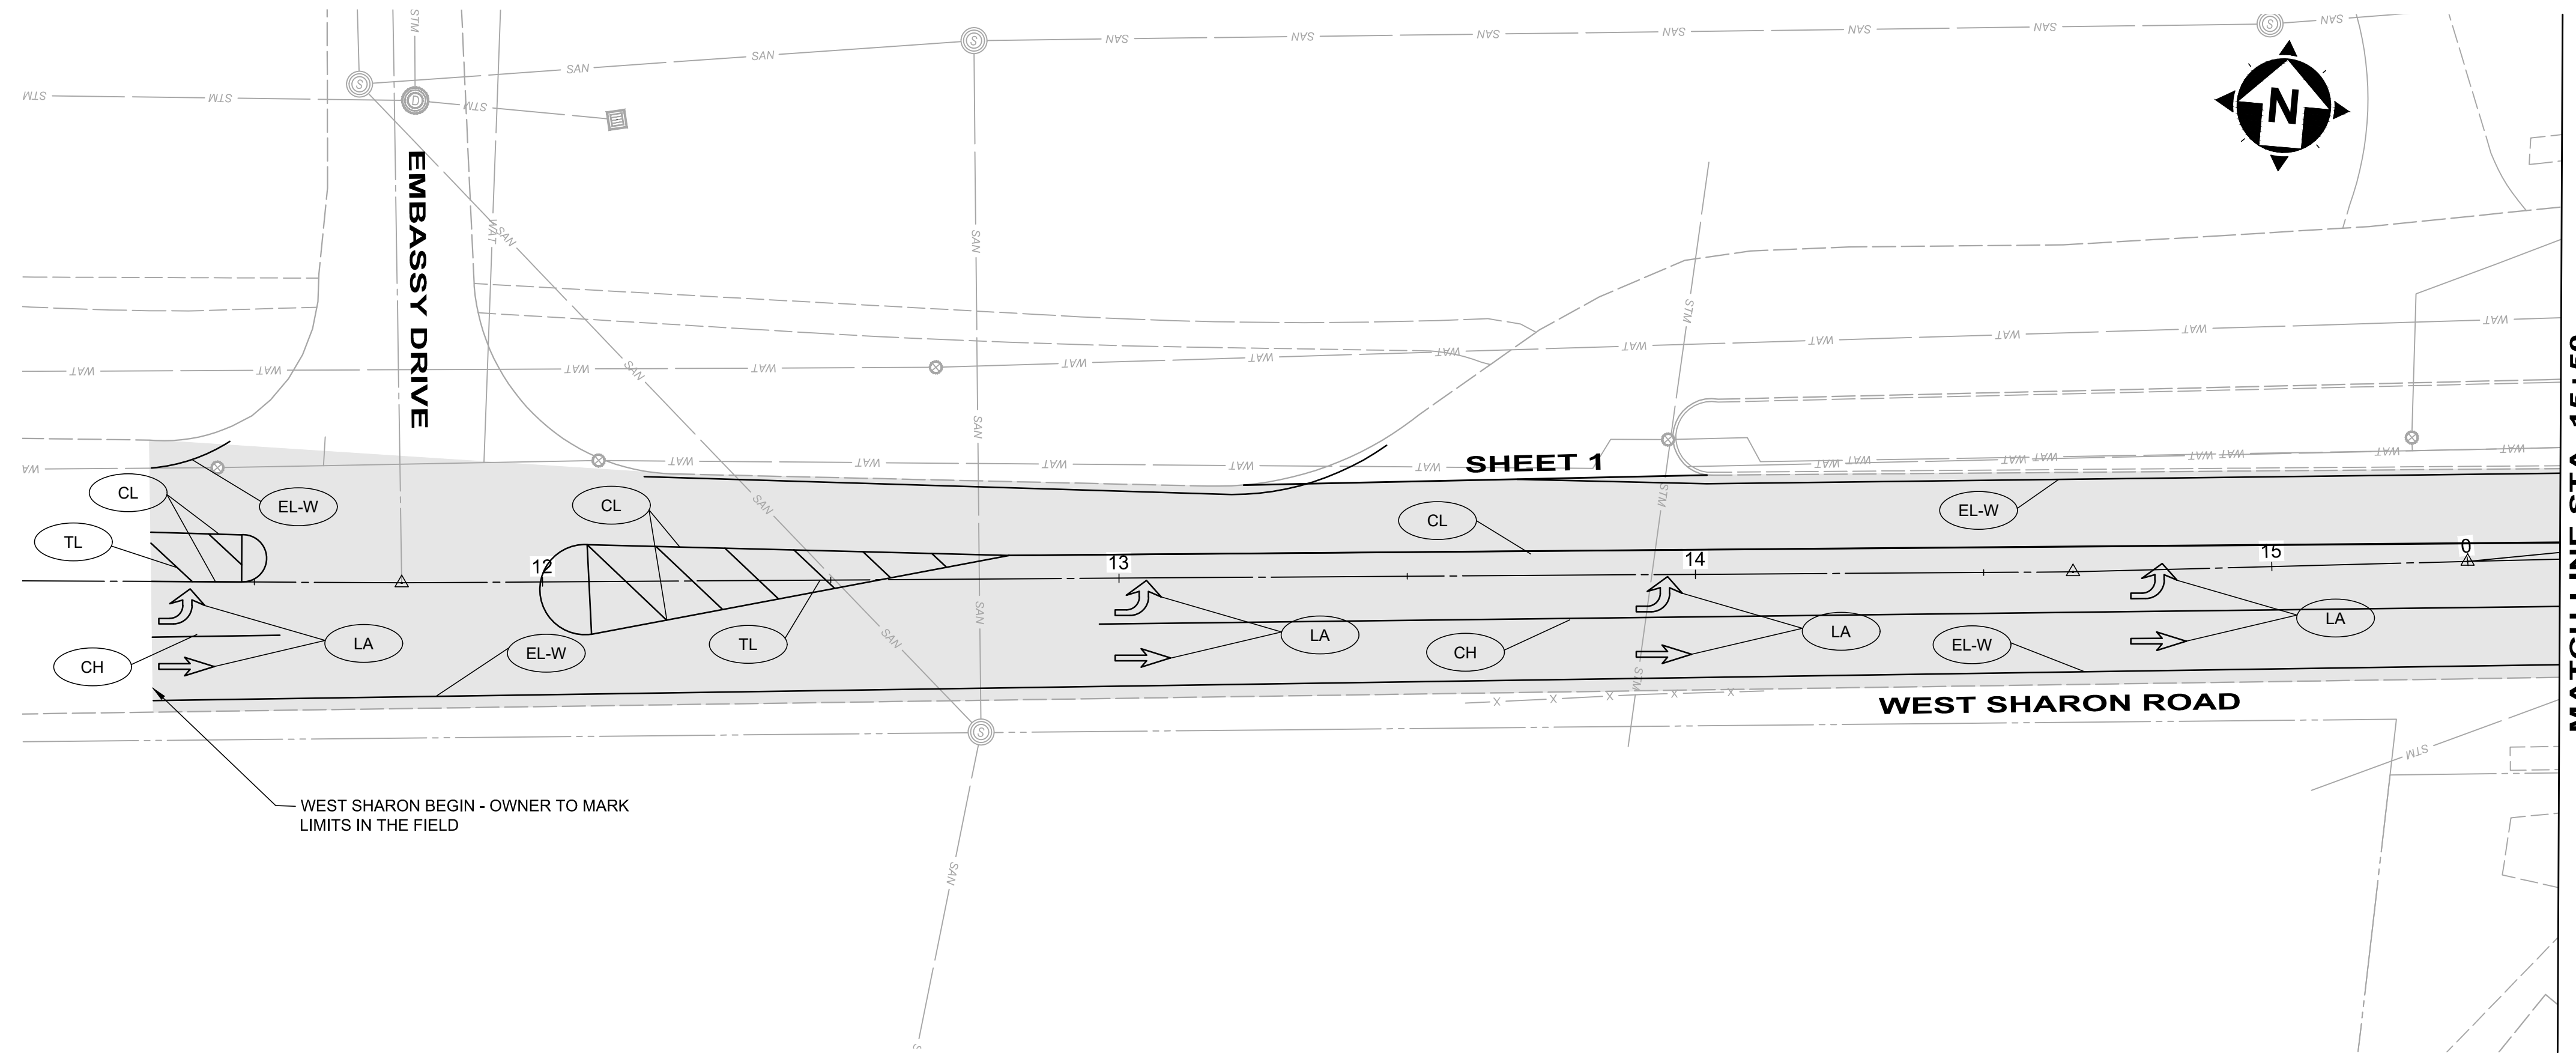

LEGEND & KEYNOTES

- ITEM 254 - PAVEMENT PLANING
- ITEM 452 - 6" NON-REINFORCED CONCRETE APRONS


- ① ITEM 608 - NEW CURB RAMP, SINGLE INSERT ONLY - NEW CURB RAMP TYPE TO BE DETERMINED IN THE FIELD BY THE CITY.

NOTES

1. THE FINAL BASE REPAIR AREAS WILL BE MARKED BY THE CITY WHEN THE PLANING OPERATIONS HAVE BEEN COMPLETED.
2. THE FINAL CURB REPLACEMENT LIMITS AND WORK LIMITS WILL BE MARKED PRIOR TO BEGINNING CONSTRUCTION.
3. PROVIDE BUTT JOINT AT BEGINNING AND END OF PROJECT AS NEEDED.

STRIPING LEGEND


- CENTER LINE, 4" DOUBLE SOLID
- STOP LINE, 24", TYPE 1
- LANE WORD, 96", TYPE 1
- LANE ARROW, TYPE 1
- CHANNELIZING LINE, 8", TYPE 1
- EDGE LINE, 4", YELLOW, TYPE 1
- EDGE LINE, 4", WHITE, TYPE 1
- CHEVRON, 24", TYPE 1
- TRANSVERSE LINES, 24", YELLOW, TYPE 1
- CROSSWALK, 12", WHITE, TYPE 1

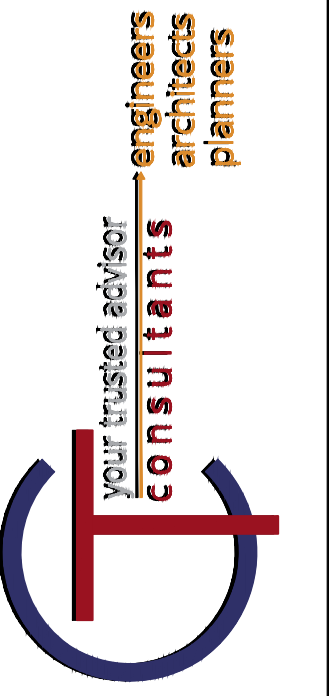


ISSUED FOR:	REVISION	NO	DATE
ISSUE DATE: 4/07/20			XXXX18
SCALE: AS SHOWN			
DESIGNED BY: MWYA			
DRAWN BY: MWYA			
CHECKED BY: FTWE			

**NORTHLAND AND WEST SHARON
RESURFACING
CITY OF FOREST PARK, OH
WEST SHARON ROAD
STA 11+32.17 - 21+14.16
ALTERNATE 1**

PROJECT NO.	200415
DISCIPLINE	CIVIL
SHEET NAME	PLAN-3
SHEET	3
OF	5

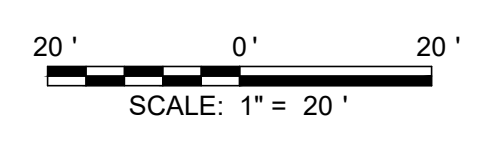

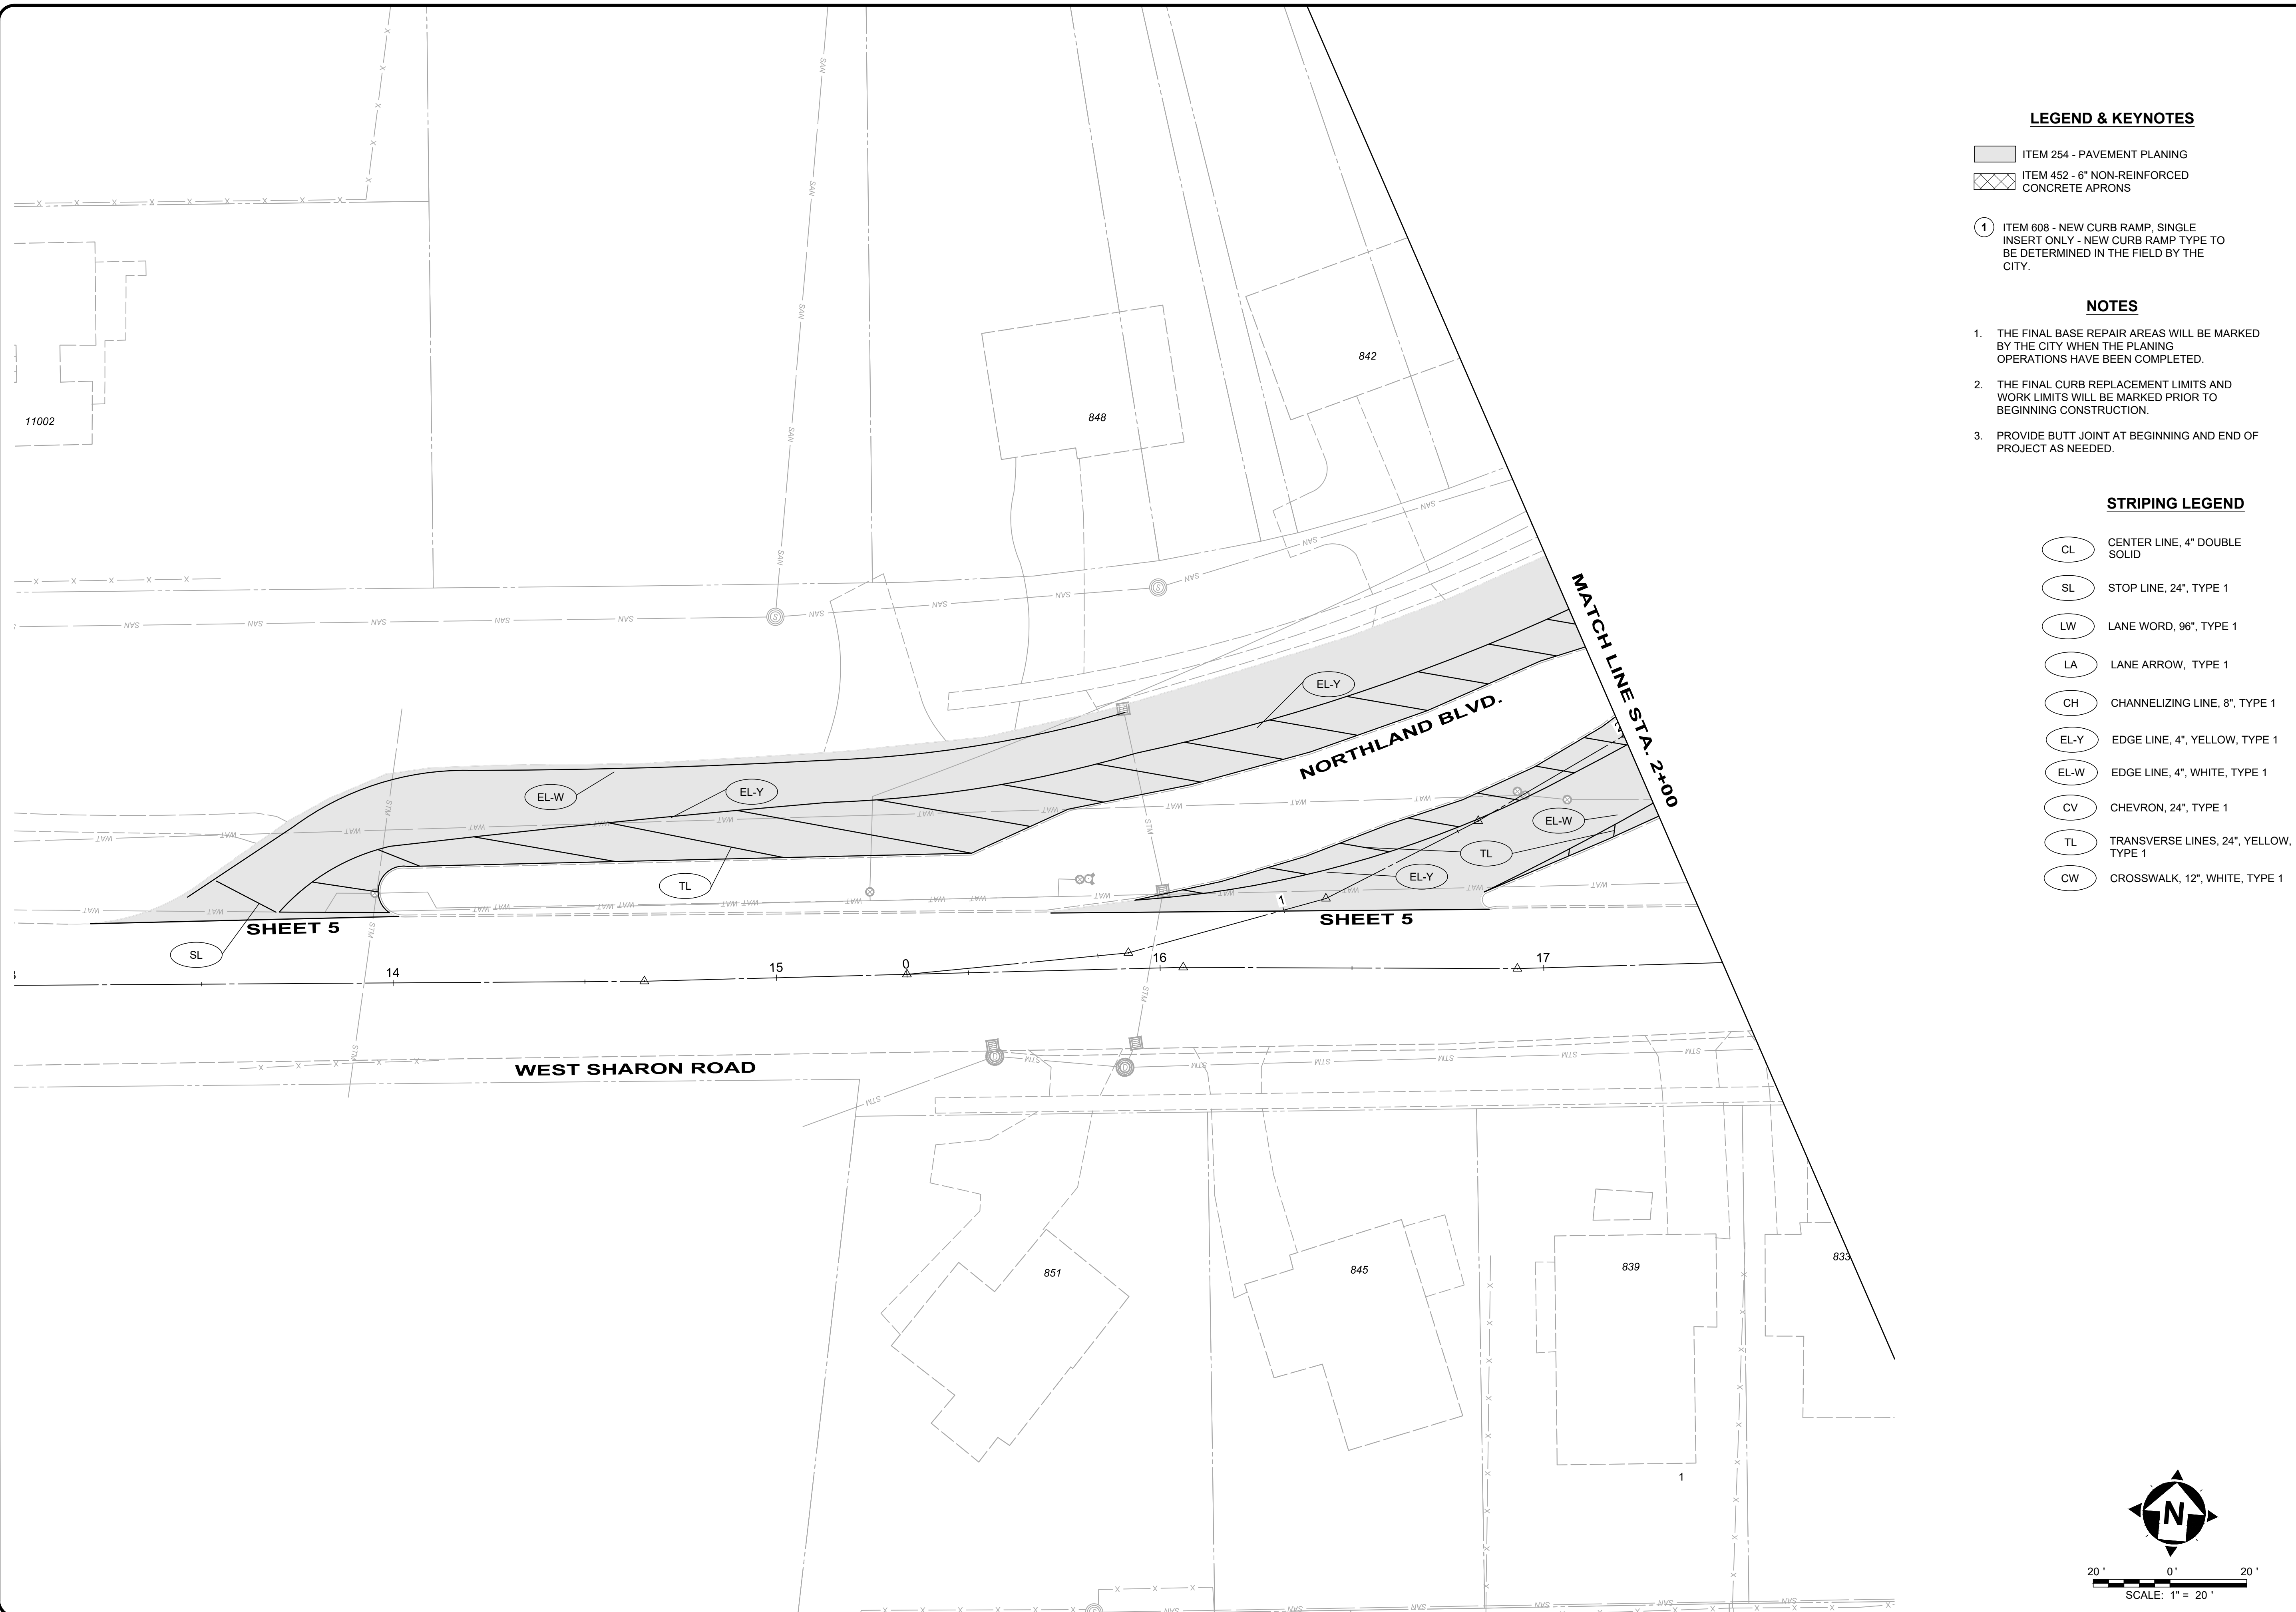

LEGEND & KEYNOTES

- ITEM 254 - PAVEMENT PLANING
- ITEM 452 - 6" NON-REINFORCED CONCRETE APRONS


- ① ITEM 608 - NEW CURB RAMP, SINGLE INSERT ONLY - NEW CURB RAMP TYPE TO BE DETERMINED IN THE FIELD BY THE CITY.

NOTES

1. THE FINAL BASE REPAIR AREAS WILL BE MARKED BY THE CITY WHEN THE PLANING OPERATIONS HAVE BEEN COMPLETED.
2. THE FINAL CURB REPLACEMENT LIMITS AND WORK LIMITS WILL BE MARKED PRIOR TO BEGINNING CONSTRUCTION.
3. PROVIDE BUTT JOINT AT BEGINNING AND END OF PROJECT AS NEEDED.

STRIPING LEGEND



- CENTER LINE, 4" DOUBLE SOLID
- STOP LINE, 24", TYPE 1
- LANE WORD, 96", TYPE 1
- LANE ARROW, TYPE 1
- CHANNELIZING LINE, 8", TYPE 1
- EDGE LINE, 4", YELLOW, TYPE 1
- EDGE LINE, 4", WHITE, TYPE 1
- CHEVRON, 24", TYPE 1
- TRANSVERSE LINES, 24", YELLOW, TYPE 1
- CROSSWALK, 12", WHITE, TYPE 1

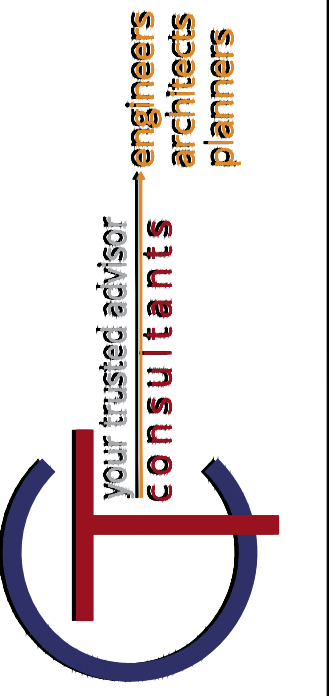


DATE	REVISION	NO	REVIEW	ISSUED FOR:
XXXX18		A	4/07/20	AS SHOWN
			SCALE:	DESIGNED BY:
				MMVA
				MMVA
				FTWE

**NORTHLAND AND WEST SHARON
RESURFACING
CITY OF FOREST PARK, OH
NORTHLAND BLVD.
STA 0+00 - 2+00
ALTERNATE 2**

PROJECT NO.	200415
DISCIPLINE	CIVIL
SHEET NAME	PLAN-4
SHEET	4
OF	5

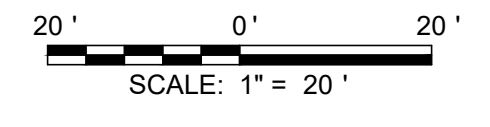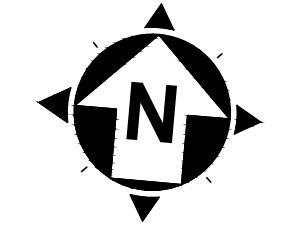

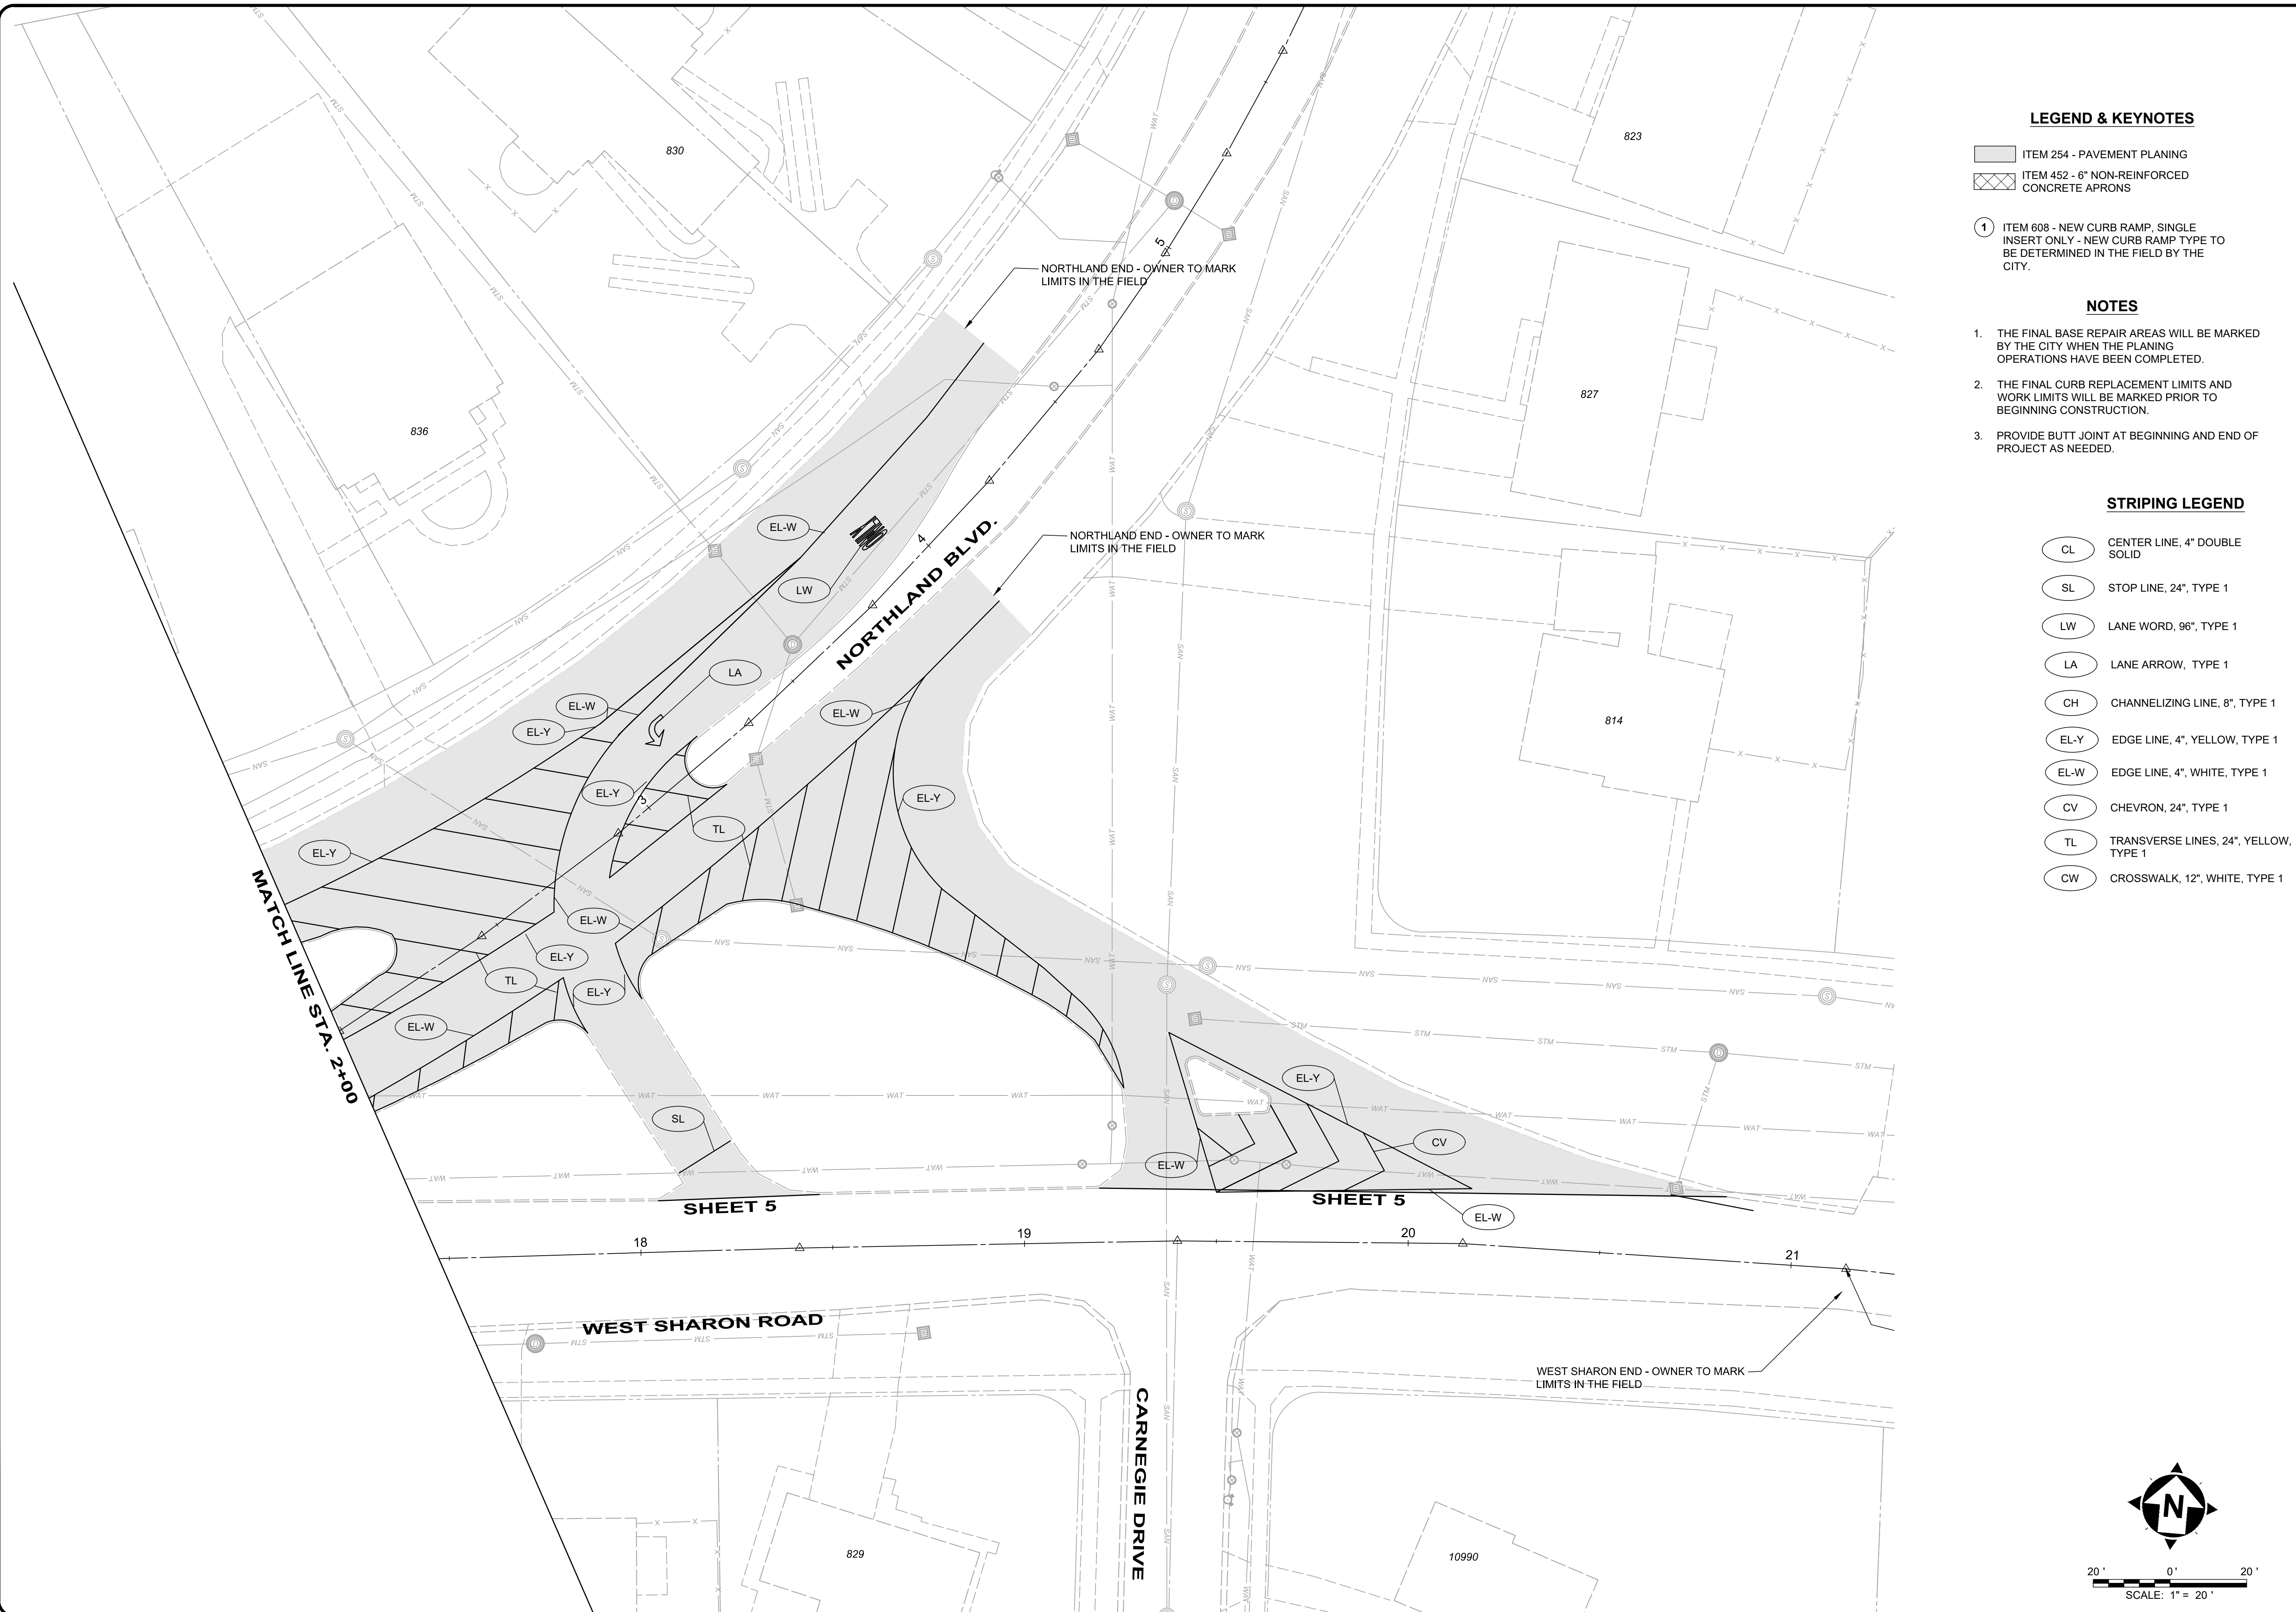

LEGEND & KEYNOTES


- ITEM 254 - PAVEMENT PLANING
- ITEM 452 - 6" NON-REINFORCED CONCRETE APRONS
- ① ITEM 608 - NEW CURB RAMP, SINGLE INSERT ONLY - NEW CURB RAMP TYPE TO BE DETERMINED IN THE FIELD BY THE CITY.

NOTES

1. THE FINAL BASE REPAIR AREAS WILL BE MARKED BY THE CITY WHEN THE PLANING OPERATIONS HAVE BEEN COMPLETED.
2. THE FINAL CURB REPLACEMENT LIMITS AND WORK LIMITS WILL BE MARKED PRIOR TO BEGINNING CONSTRUCTION.
3. PROVIDE BUTT JOINT AT BEGINNING AND END OF PROJECT AS NEEDED.

STRIPING LEGEND

- CL CENTER LINE, 4" DOUBLE SOLID
- SL STOP LINE, 24", TYPE 1
- LW LANE WORD, 96", TYPE 1
- LA LANE ARROW, TYPE 1
- CH CHANNELIZING LINE, 8", TYPE 1
- EL-Y EDGE LINE, 4", YELLOW, TYPE 1
- EL-W EDGE LINE, 4", WHITE, TYPE 1
- CV CHEVRON, 24", TYPE 1
- TL TRANSVERSE LINES, 24", YELLOW, TYPE 1
- CW CROSSWALK, 12", WHITE, TYPE 1

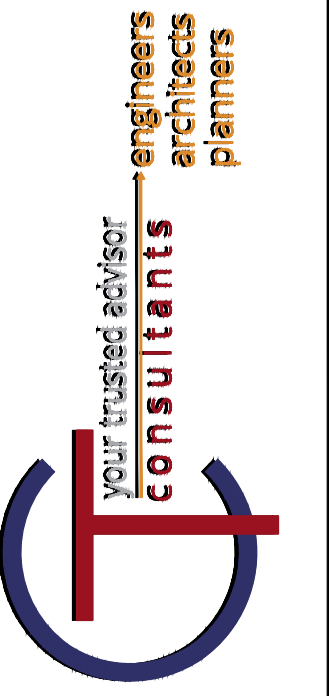

DATE	REVISION	NO	REVIEW	ISSUED FOR:
XXXX18		A	4/07/20	AS SHOWN
			SCALE:	DESIGNED BY: MWYA
				DRAWN BY: MWYA
				CHECKED BY: FTWE

**NORTHLAND AND WEST SHARON
RESURFACING
CITY OF FOREST PARK, OH
NORTHLAND BLVD.
STA 2+00 - 4+50.01
ALTERNATE 2**

PROJECT NO.	200415
DISCIPLINE	CIVIL
SHEET NAME	PLAN-5
SHEET	OF
5	5

